


N.P.R.R.
STANDARD PLAN


S-26-15
12.28.1889
Revised 7-8-1891

OF
3RD CLASS 2^{STORY}
COMBINATION DEPOT


SCALE 3/16"=1'
J. M. Hendrick
Chief Engineer

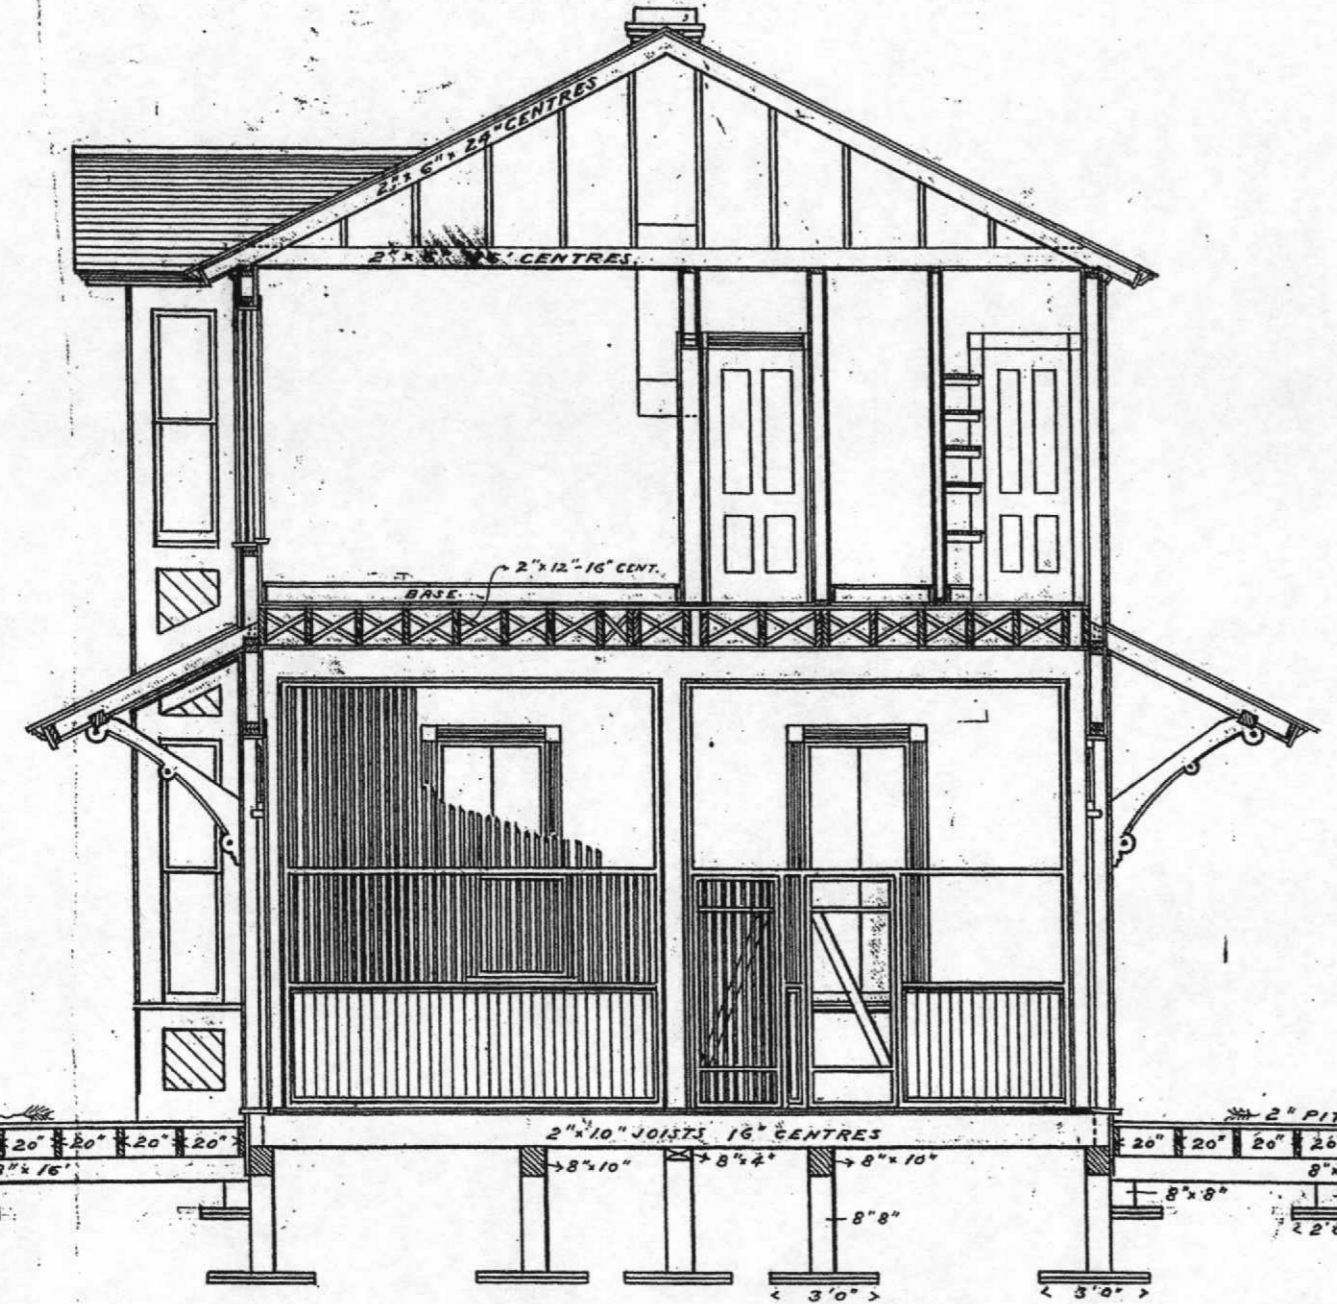


SECTION A-B

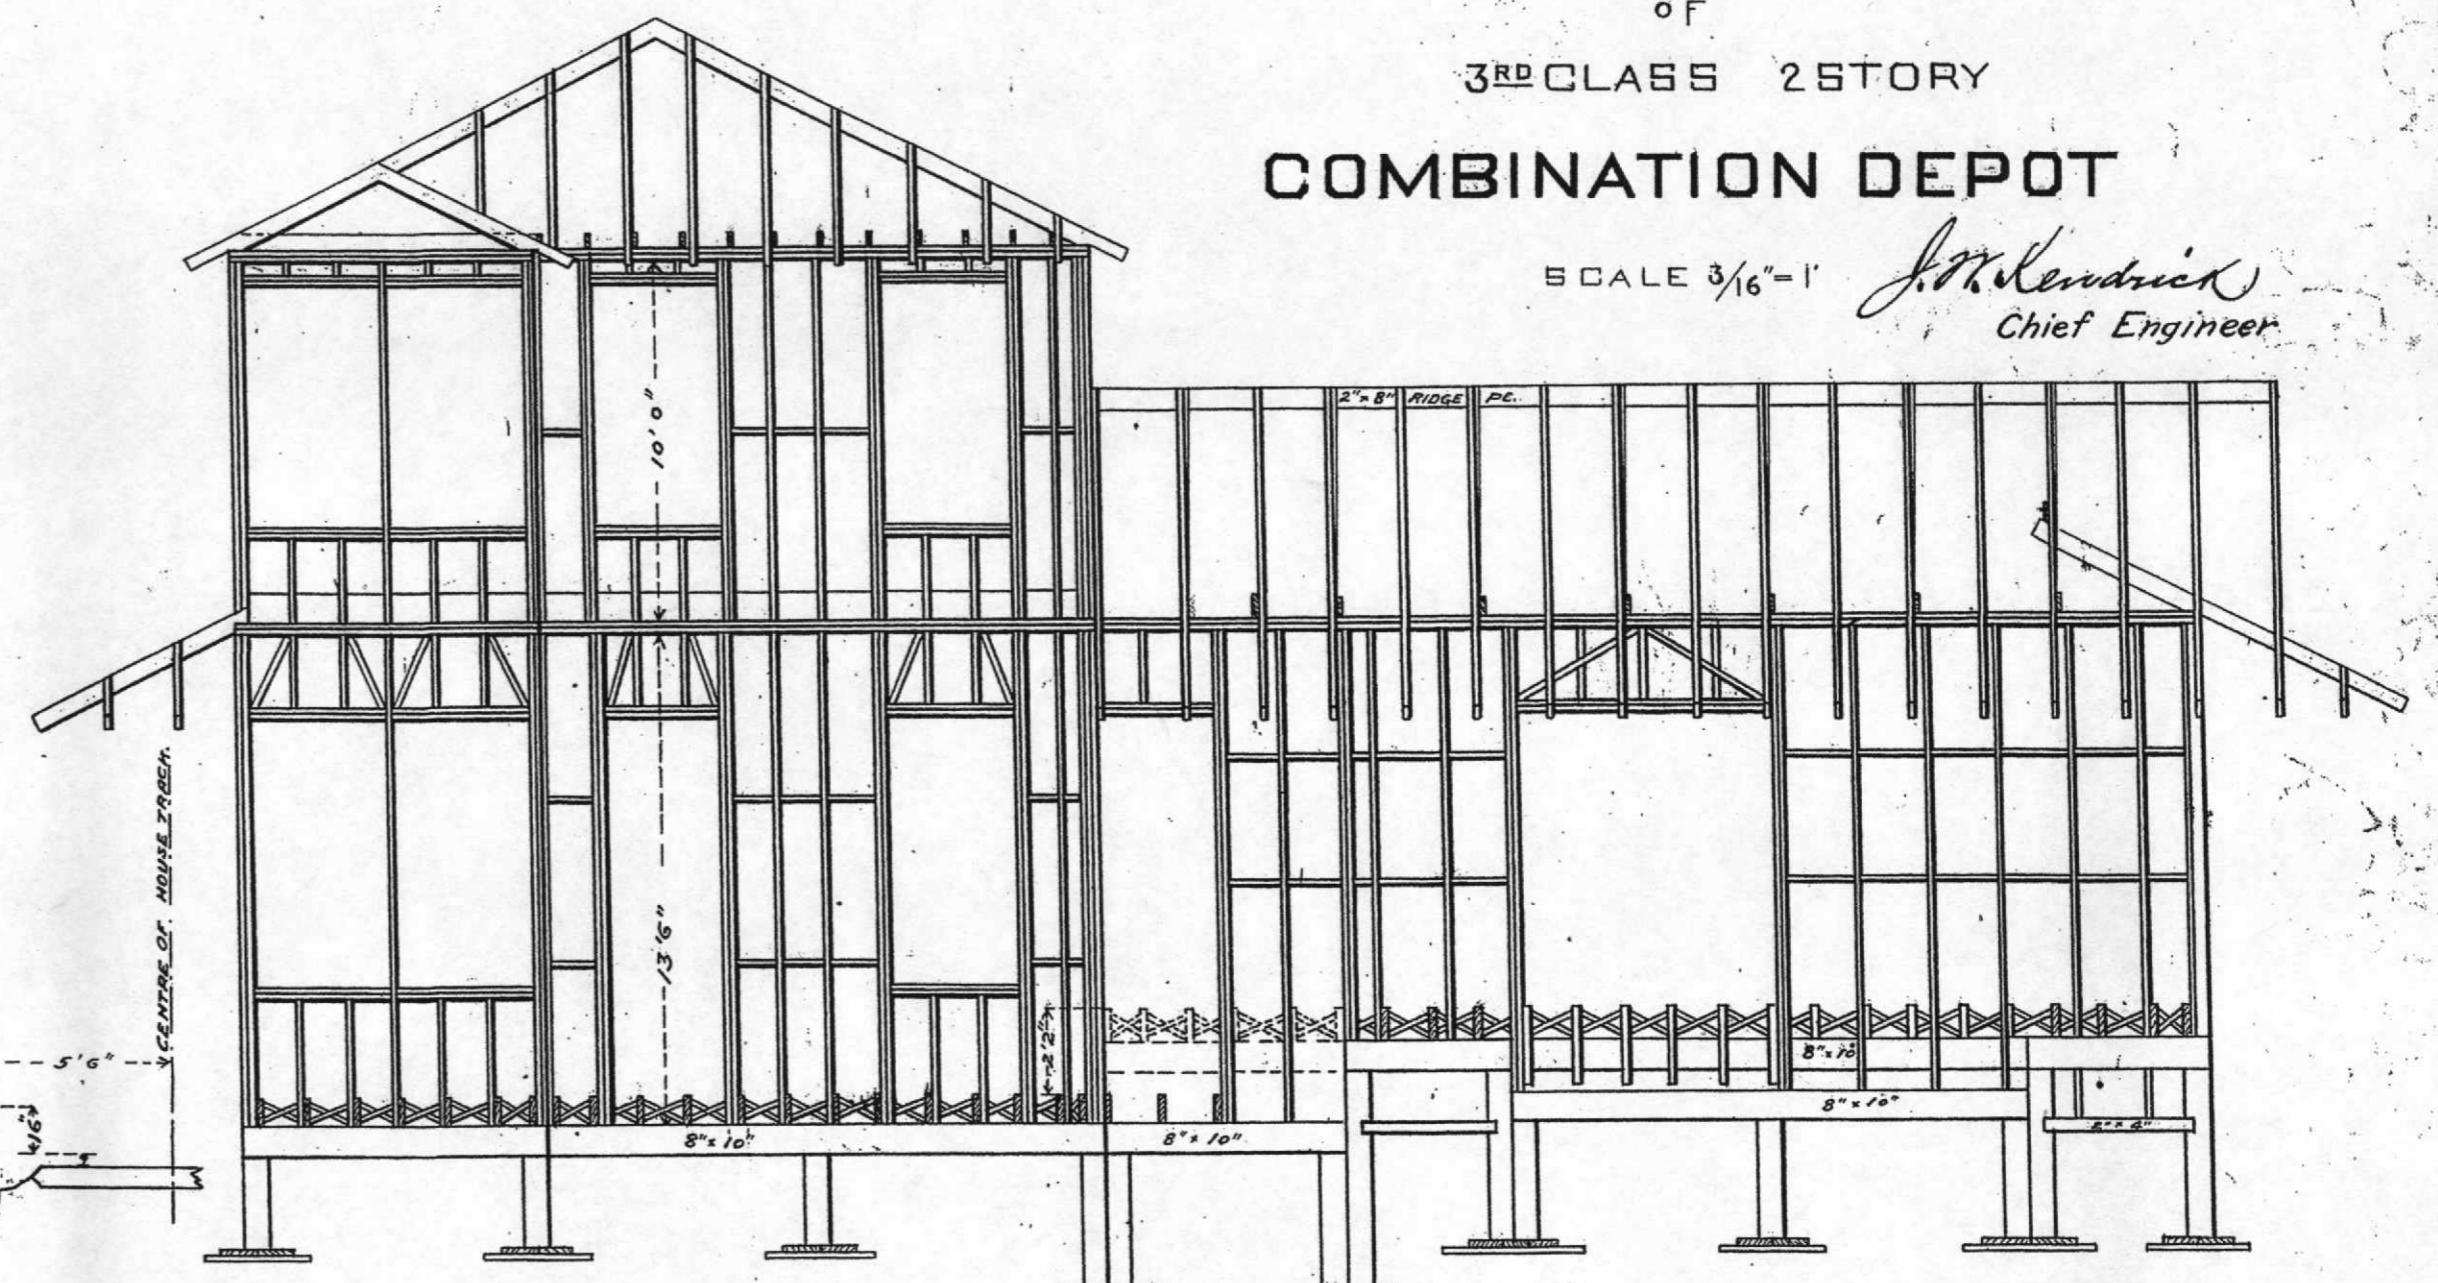


FRONT ELEVATION OF FRAMING.

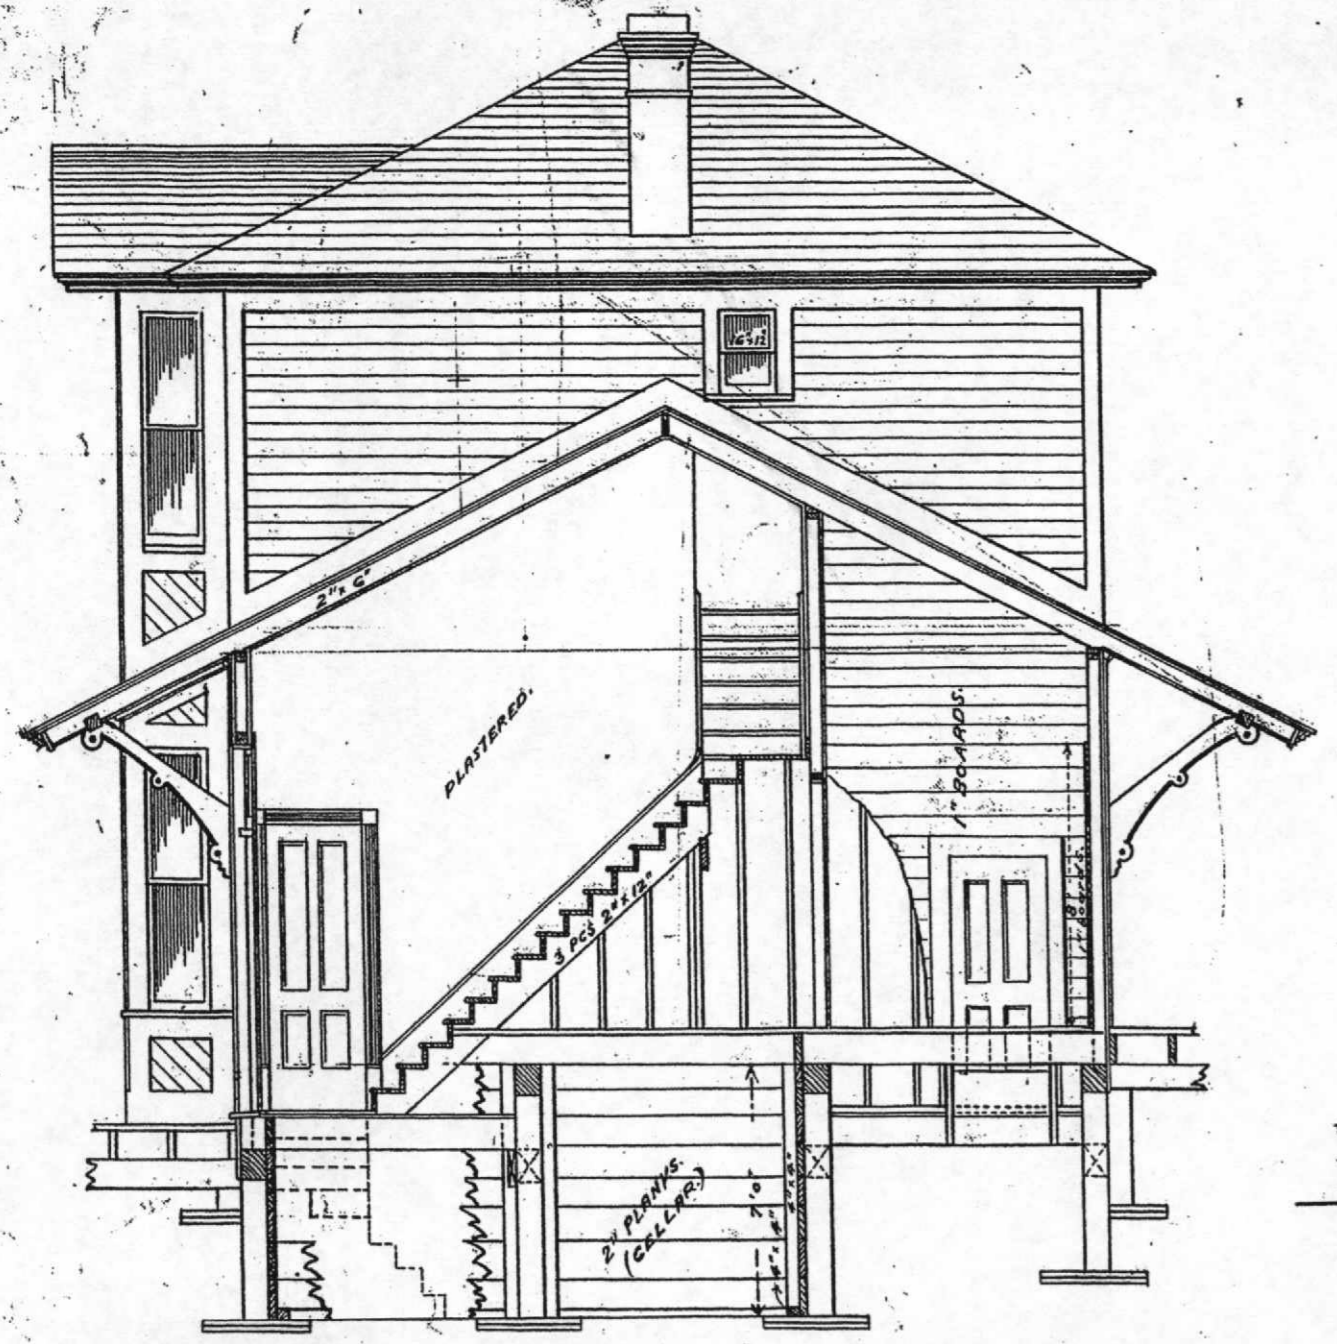

SECTION C-D

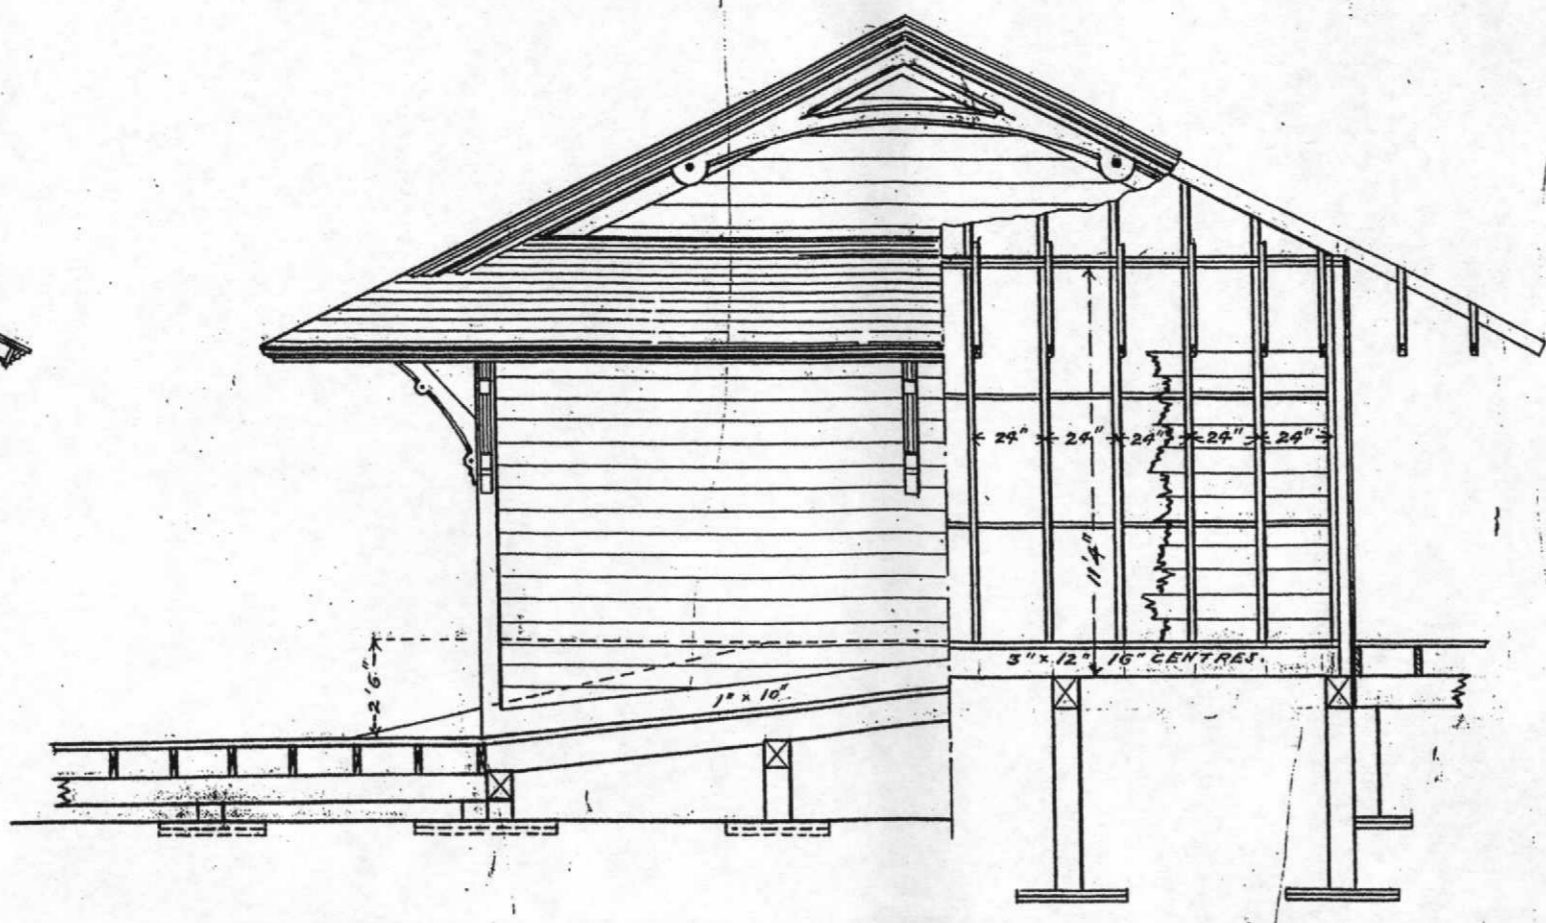

END ELEVATION.

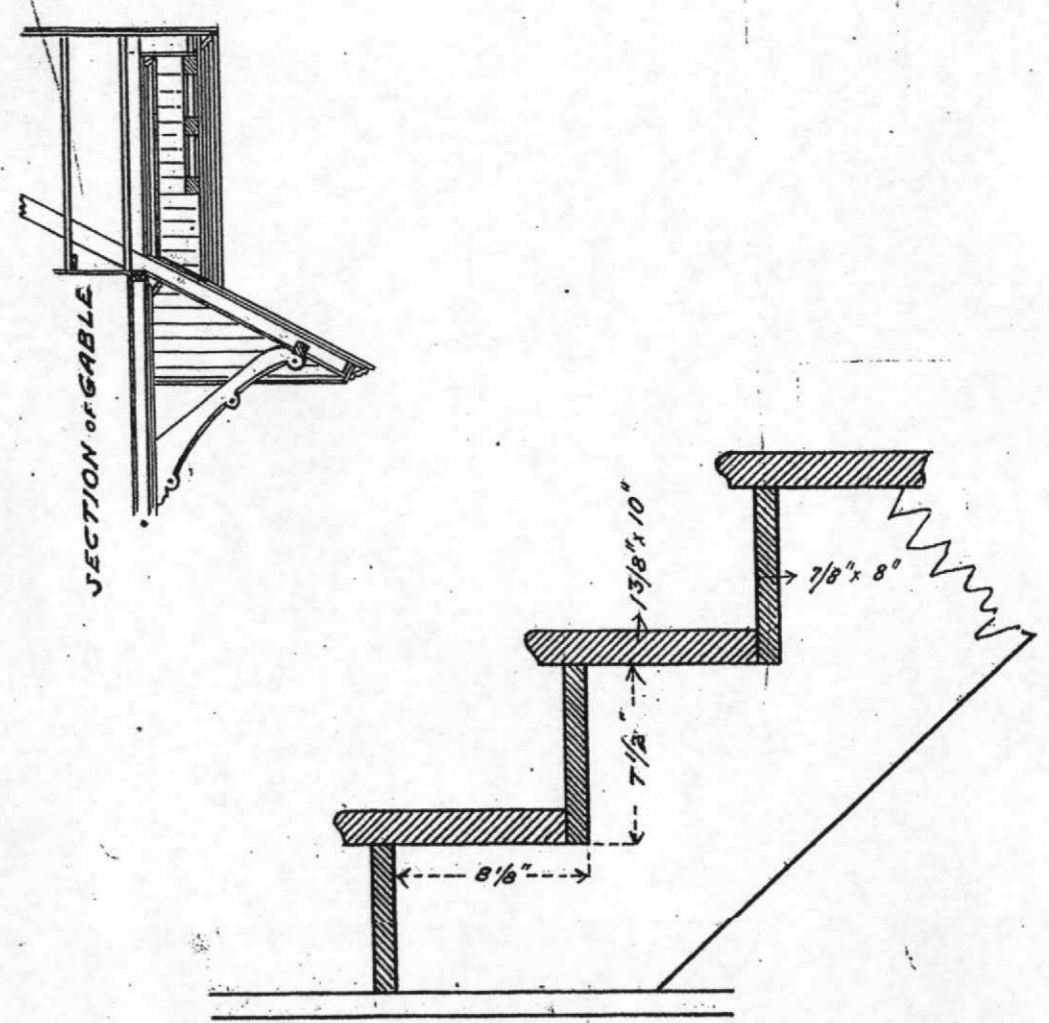

STAIR DETAIL
SCALE 1/2\"/>

Complete set S-26-14, 15, 16, 17, 18 & 19