

1918

FM 5-1617's

REQUISITION FOR AUTHORITY FOR EXPENDITURE

Applicant's No. 149 Eng. Dept. No. 3-1918 Comptroller

On Yellowstone Div'n or Operating Dept. State of Montana Location

Authority is requested for an expenditure of \$ 5610.00 char

Allow. (Distribution to be made in General Office, St. Paul.)

To Optg. Exps. \$ 3796.00 To Addns. and Betts. \$ 1815.00 To

For additions At Third District In Budget

Consisting of Estimated cost of proposed riprap to protect along the Yellowstone River.

The location is on this company's property and is not in joint territory. it will be necessary to do nothing.

1

If required by Accounting Department, a detailed estimate will be furnished. The expenditure is recommended for the following reasons: (if space is not sufficient)

At the points indicated on the attached print, the Yellowstone River is cutting the roadbed and riprapping is necessary to protect the same.

This has been looked over on the part of the Division Engineer and Division Superintendent and it is their joint recommendation that the

Work should be commenced at once in order to complete by and be done by company force under charge of Division Superintendent

Signature and Title of Applicant: J. H. Jacobs Supt Date of Requisition

APPROVED BY

General Superintendent: [Signature] Engr. M. W. [Signature]


Chief Eng., Mech. Supt. or Supt. Tdg. [Signature]

First Vice President: [Signature]

Comptroller: [Signature] Date of Final Approval

COMPTROLLER'S RECORD OF NOTICE OF APPROVAL AND OF

Form 1545 issued 1-23-1918 Work begun 191 Work A


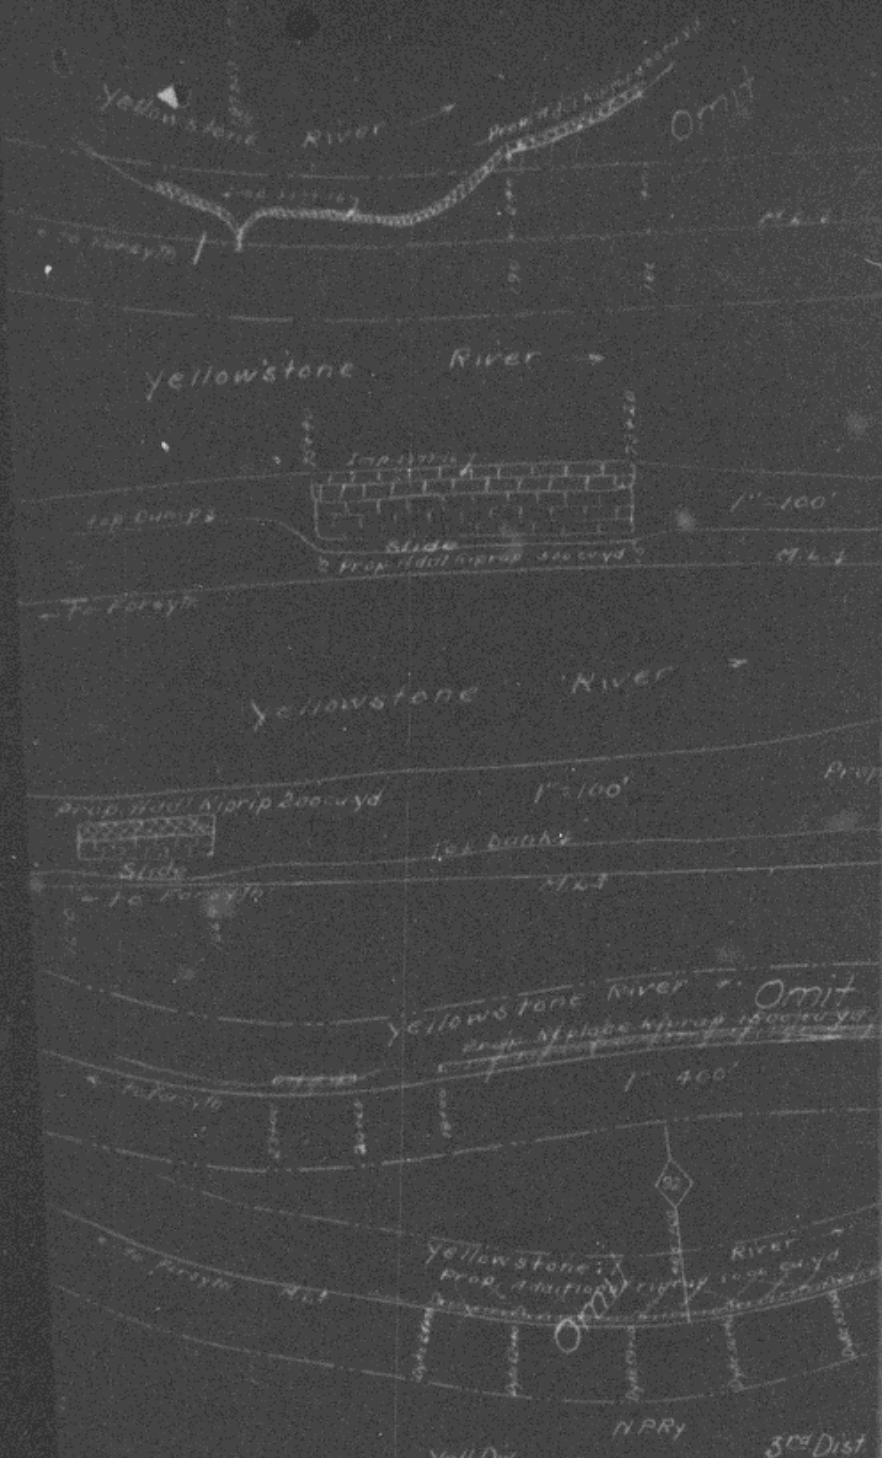


Proposed Riprap to protect Road
at

- | | |
|-------------------------|------------|
| M.P. 3+2760 | M.P. 16+28 |
| M.P. 31+2600 | M.P. 31+32 |
| M.P. 85+1700 | M.P. 89 |
| M.P. 92 | M.P. 93+ |
| M.P. 108+3710 | M.P. 121+ |

Scale 1"=100'

Office of Asst. Engr. Glendive Mont. &
Valuation Section
Auto. under Imp. No. _____ dated _____
Work begun _____
Work completed _____

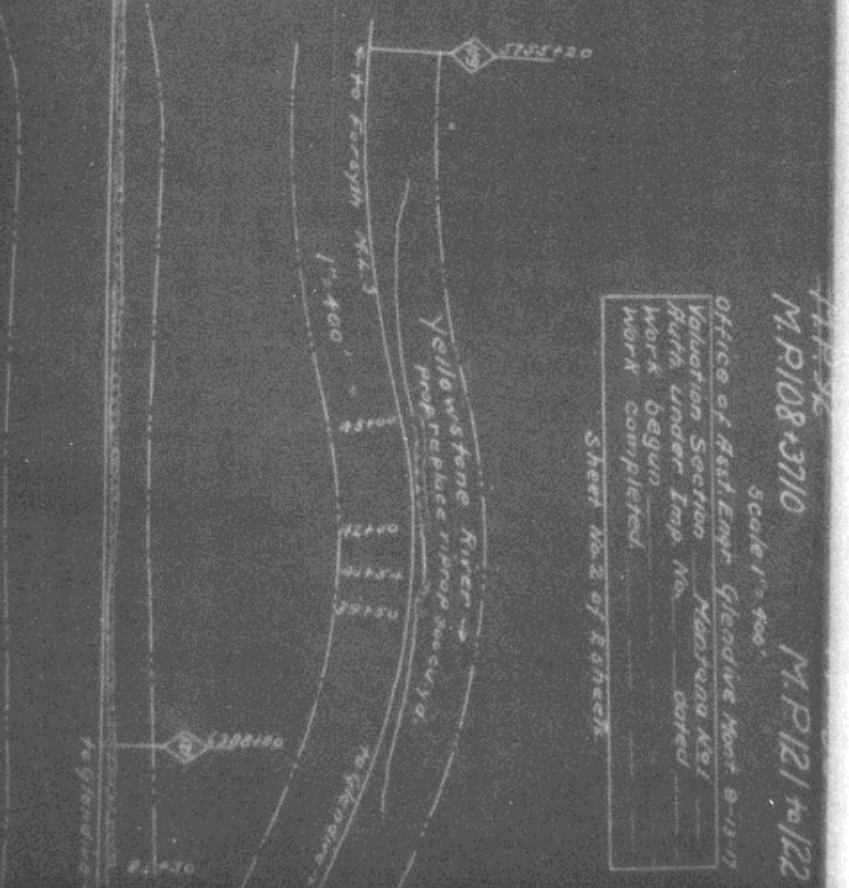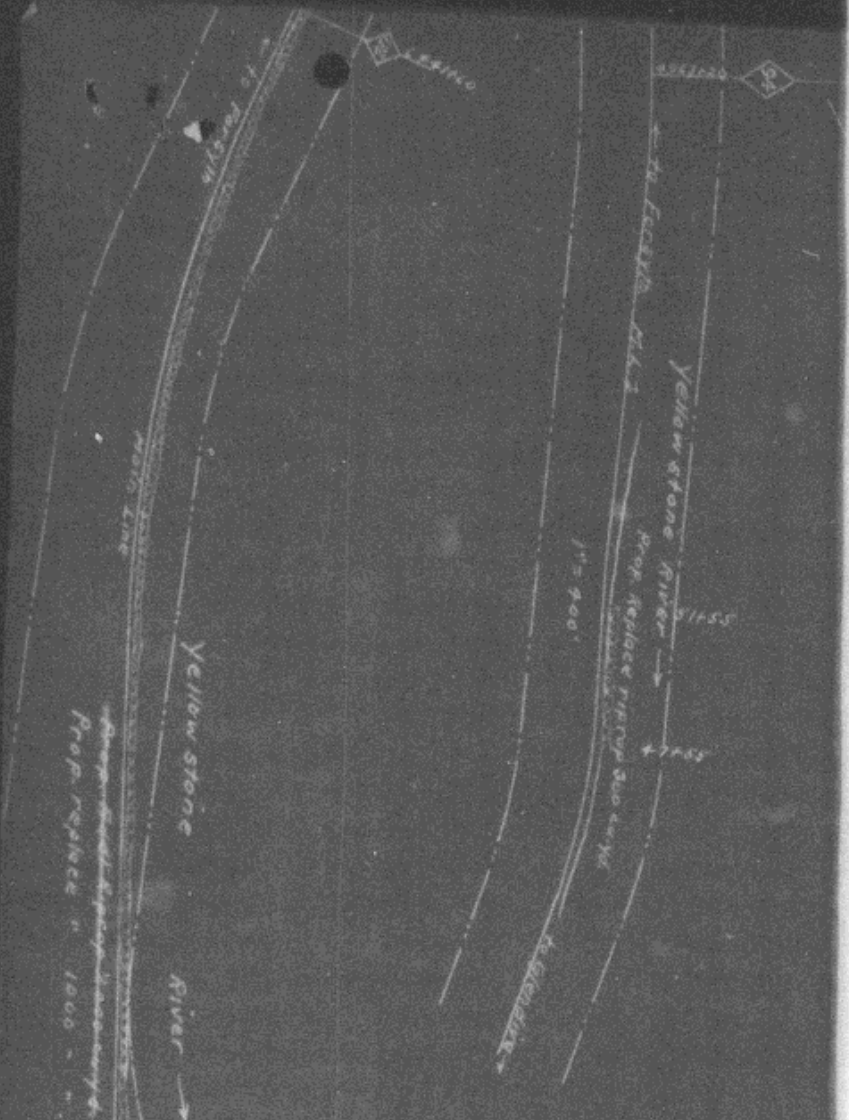

Office of Asst. Engr. Glendive Mont. 8-13-17
 Valuation Section M.B. Johnson Key
 Ruth Under Imp. No. dated
 Work begun
 Work completed

Sheet No. 2 of 2 sheets

M.P. 108.3710

M.P. 121.74122

Scale 1" = 400'

NPQ 34004