

For 1922

COMPTROLLER'S COPY.

# NORTHERN PACIFIC RAILWAY COMPANY

AUTHORITY FOR EXPENDITURE

Year: ~~1921~~ 1922

Superintendent's No. 142  
No.

Dept. No.  
Engineering Dept. No. 1

A. F. E. No. 74

Montana Div. Second

District State Montana Val. Sec. No. 3

AUTHORITY IS REQUESTED FOR A NET EXPENDITURE OF \$ 706

Accounting distribution as follows: (Distribution to be made in General Office.)

	Operating Expenses	Profit and Loss	Net Operating Expenses	Net Profit and Loss
Cost of property retired	\$	\$	\$ 45	\$
Value of salvage			96	
Accidental costs				\$ 141
Operating Expenses				
Total Profit and Loss				
Material and Supplies				
Collection				
Other Accounts				
Net charge to investment account—Additions and Betterments				\$ 565
Total of distribution				\$ 706

RECEIVED  
RECORDS  
FEB 10 1922

Original Cost Adjustment  
Made in  
19

Class of Work: No. 17

Budget reference: *Not in Budget*

Joint facility contract reference: *Not joint account*

The location is *Livingston* on this company's property. To secure rights, it will be necessary

Cancelled Authority President 5/16-22  
Location: Livingston

Title Hand power elevator in express room

Reason: At Livingston, Montana, a city of about 7500 population, the depot is virtually in the business center. At present the express company maintains an office in the depot and a city office immediately across the street; this is due to the fact that the office in the depot is not of sufficient size to handle the entire business of the express company. The cost of maintaining the city express office is as follows:

- Rental - - - - \$50 a month
- Telephone - - 5 "
- Lights (Est) - 2 "
- Heat (Est) - - 5 "

By utilizing the basement under the depot express office and altering the express room and placing an elevator therein to connect with the basement, the city express office can be consolidated with the depot office, thereby effecting an economy of approximately \$40 per month.

It is, therefore, recommended that work be done as per attached blue print and estimate.

Work to be done by ~~contract~~ company force under charge of Division Superintendent

Accounting to concentrate in the office of Superintendent, Livingston, Mont.

Signature and Title: *W. S. Jacobs* Superintendent Date December 8, 1921



<i>J. C. Cramer</i> General Superintendent.	<i>Donald Brown</i> Engr. of Maint. of Way.	<i>W. S. Jacobs</i> Assistant General Manager.
<i>W. S. Jacobs</i> Mech. Supt. or Supt. Telgh.	<i>W. S. Jacobs</i> Chief Engineer.	<i>W. S. Jacobs</i> General Manager.
<i>W. S. Jacobs</i> Comptroller.	<i>W. S. Jacobs</i> President.	<i>W. S. Jacobs</i> Vice President.

Date of Final Approval { JAN 22 1922 } 19

COMPTROLLER'S RECORD OF NOTICE OF APPROVAL AND OF COMPLETION

Form No. 1345 issued JAN 22 1922 Work begun 19 Work finished 19

Checked and Entered  
President's Office  
RECORDS  
Office of Chief Engineer

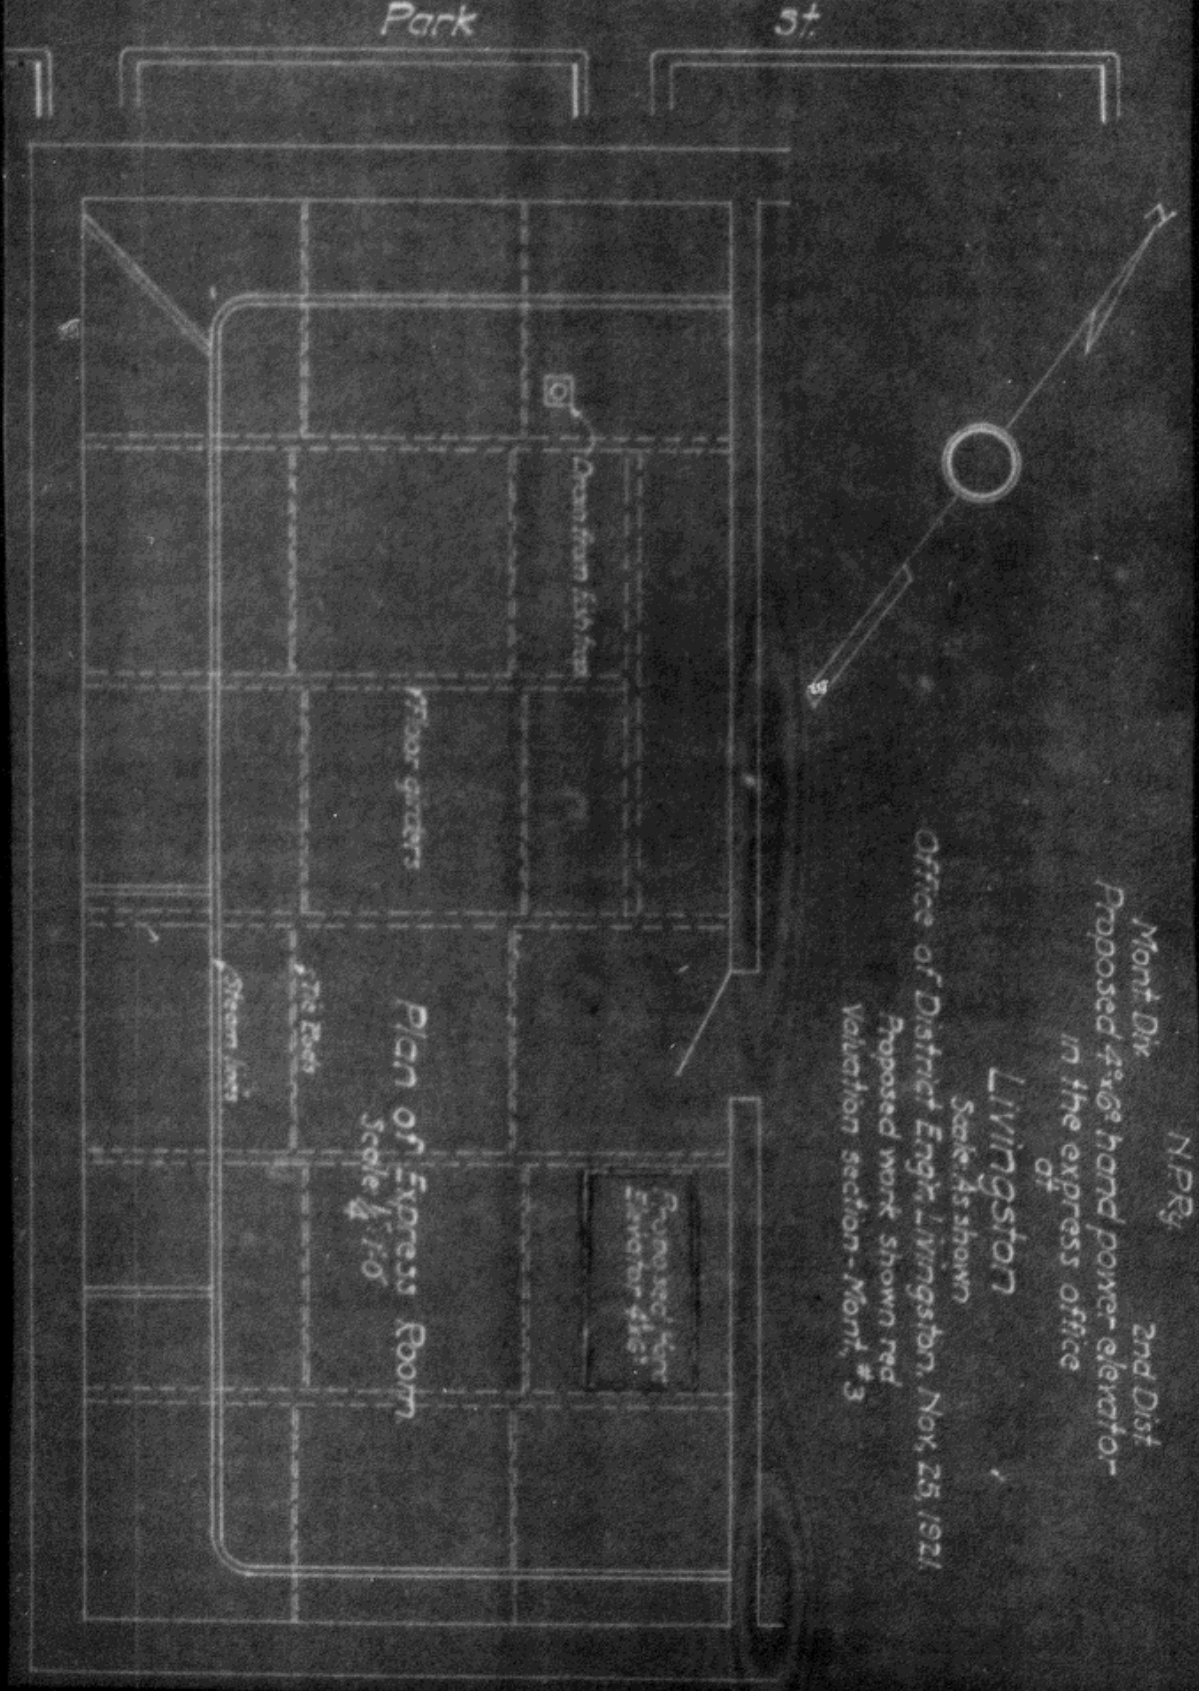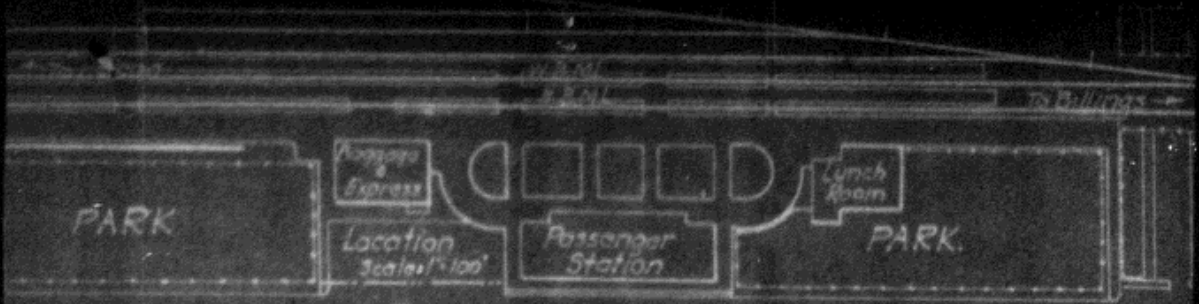

Mont. Div. N.P.R.Y. 2nd Dist.  
 Proposed 4' x 6' hand power elevator  
 in the express office  
 of  
 Livingston  
 Scale as shown  
 Office of District Engr. Livingston, Nov. 25, 1921.  
 Proposed work shown red  
 Valuation section - Mont. # 3