

NORTHERN PACIFIC RAILWAY CO.

AUTHORITY FOR EXPENDITURE

1923

CONTROLLER'S COPY

Year: 1923

Superintendent's No. **8**
No.

Dept. No. Engineering Dept. No. **2723**

A. F. E. NO. **110**

Tacoma Div. **Main Line**

District Branch State **Wash**

Val. Sec. No. **6**

AUTHORITY IS REQUESTED FOR A NET EXPENDITURE OF \$ 138.

Accounting distribution as follows: (Distribution to be made in General Office.)

	Operating Expenses	Profit and Loss	Net Operating Expenses	Net Profit and Loss
Cost of property retired	\$	\$	\$	\$
Value of salvage				
Incidental costs				
Total to Operating Expenses				
Total to Profit and Loss				
To Material and Supplies				
To Bills for Collection				
To Other Accounts				
Net charge to investment account—Additions and Betterments				138
Total of distribution				\$ 138



Budget reference: *not in Budget*

Class of Work: No. **17**

Joint facility contract reference: **G. N. Ry } 7-1-09**
OWRR&N }

Added to Job's Valuation **FEB 1923**

The location is on this company's property. To secure rights, it will be necessary

Location: **Castle Rock, Washington**

Title and Reason: **Installation of additional electric lights for depot platform at Castle Rock.**

At **Castle Rock** on main line between **Tacoma** and **Vancouver**, station platform both east and west of passenger depot where baggage, mail and express handled to and from night trains is insufficiently lighted. To enable safe handling of trucks, additional lighting is required at each end of platform; same recommended as per sketch and estimate herewith submitted.

Checked and Entered
President's Office



Work to be done by ~~company~~ **contract** force under charge of **Superintendent**

Accounting to concentrate in the office of **Superintendent**

Signature and Title: *W. D. Bee* **Superintendent** Date **Jan. 10, 1923**



APPROVED: *W. D. Bee* **General Superintendent** *A. P. Brown* **Prin. Asst. Engr. or Engr. in Charge** *[Signature]* **Assistant General Manager**

Mech. Supt., Supt. T. Lgh. or Signal Engr. *[Signature]* **Chief Engineer** *[Signature]* **General Manager** *[Signature]* **Vice President**

[Signature] **For Completion** *Charles Bonnell* **President** Date of Final Approval **Jan 27 1923**

COMPTROLLER'S RECORD OF NOTICE OF APPROVAL AND OF COMPLETION

Form No. 1345 issued **JAN 31 1923** Work begun **19** Work finished **May 3, 1923**

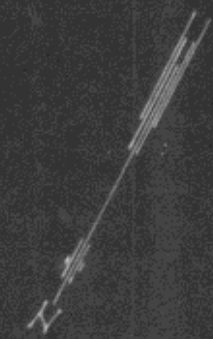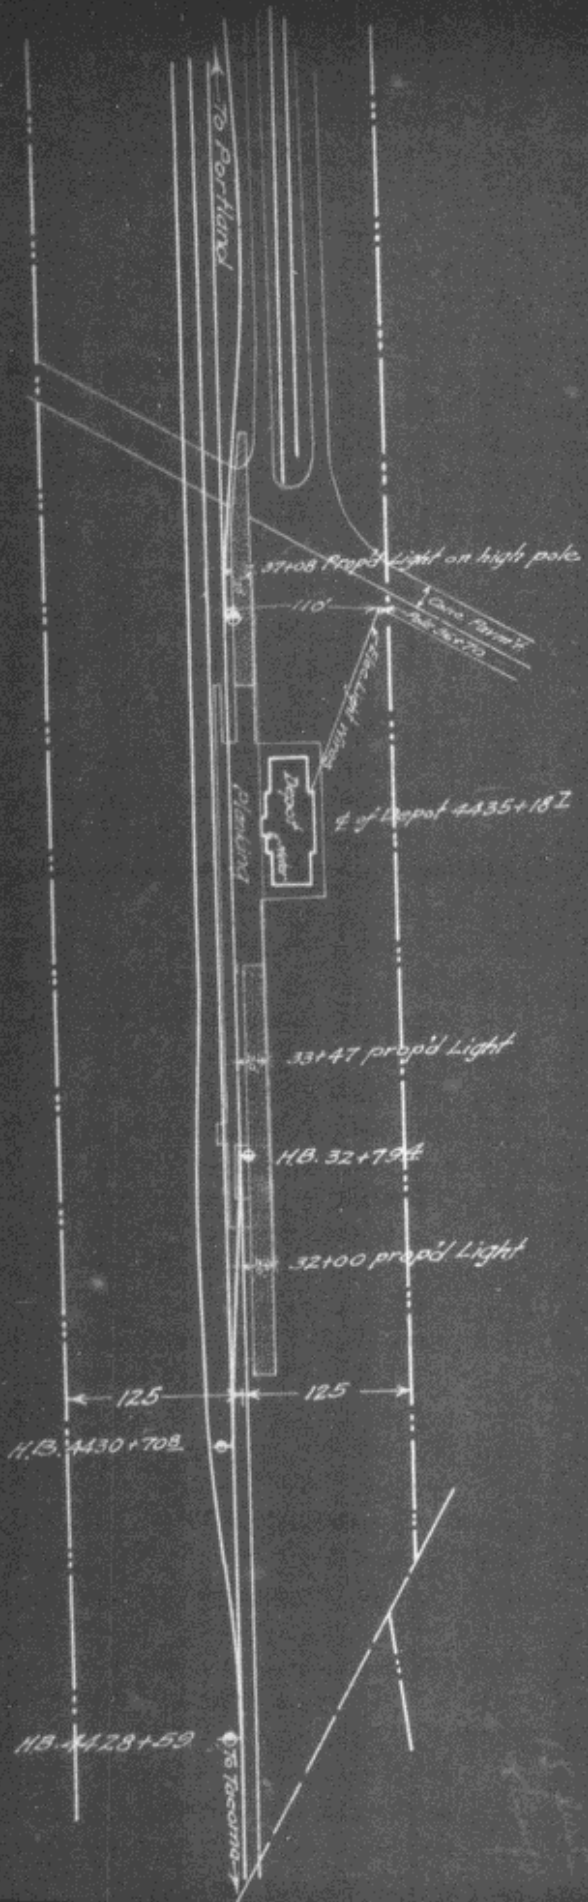

N.P. Ry.
 Tacoma Div. Main Line
 Wash. Ter. Sec. 6
 sketch showing
 proposed electric lights
 on Depot Platform
 of
 Castle Rock, Wash.
 office of Dist. Engr. Seattle, Wn.
 scale 1"=100' Dec 7, 1922