

NORTHERN PACIFIC RAILWAY COMPANY

AUTHORITY FOR EXPENDITURE

Superintendent's No. **122**
No.

Dept. No. **127**
Engineering Dept. No.

Year: 1923 **1924**

Montana

Div. **Third**

District **Mont.**
Branch

A. F. E. No. **16**

Val. Sec. No. **13**

AUTHORITY IS REQUESTED FOR A NET EXPENDITURE OF \$ **6371.00**
Accounting distribution as follows: (Distribution to be made in General Office.)

	Operating Expenses	Profit and Loss	Net Operating Expenses
Cost of property retired ... \$			
Value of salvage	\$	\$	\$
Incidental costs			
Total to Operating Expenses			440
Total to Profit and Loss			
To Material and Supplies			\$ 440
To Bills for Collection			
To Other Accounts			
Net charge to investment account—Additions and Betterments			\$ 5 931
Total of distribution			\$ 6 371



Budget reference: **Not in Budget**

Joint facility contract reference: **Not Joint**

Class of Work: No. **21**

The location is - - - on this company's property. To secure rights, it will be necessary
Location: **East Butte, Mont.**

Title **Move and Fix up Strike Camp Buildings for various Departments.**
and
Reason:

During strike of shop craft employes in 1922 it was necessary to construct temporary quarters for our employes at East Butte. In order to utilize these buildings and enter the cost of same into capital account, it is recommended that the bunk house be left in its present location and fitted up for use as a bunk house for section laborers. The kitchen and dining room to be moved and located just across rip track No. 3 and to be used as a lumber and material shed. The cook's bunk house to be left in its present location and fitted up for use of watchman in Special Agent's Department for living quarters. It is recommended that this work be done as per attached blue prints and estimates.

Work to be done by ~~company force~~ ^{contract} under charge of Superintendent

Accounting to concentrate in the office of Superintendent

Signature and Title: *W. Jacobson* Superintendent, Date **Sept. 8th** 19 **23**


APPROVED:

<i>Craver</i> General Superintendent	<i>Donald Blum</i> Asst. Supt. of Engr. Maint. of Way.	<i>W. E. Brown</i> Assistant General Manager.
<i>W. E. Brown</i> Chief Engineer.	<i>W. E. Brown</i> General Manager.	<i>W. E. Brown</i> Vice President.
<i>W. E. Brown</i> For Comptroller.	<i>W. E. Brown</i> President.	

Date of Final Approval } **11 24** 19

COMPTROLLER'S RECORD OF NOTICE OF APPROVAL AND OF COMPLETION

Form No. 1345 issued **Jan 11** 19 **24** Work begun **19 24** Work finished **19 24**

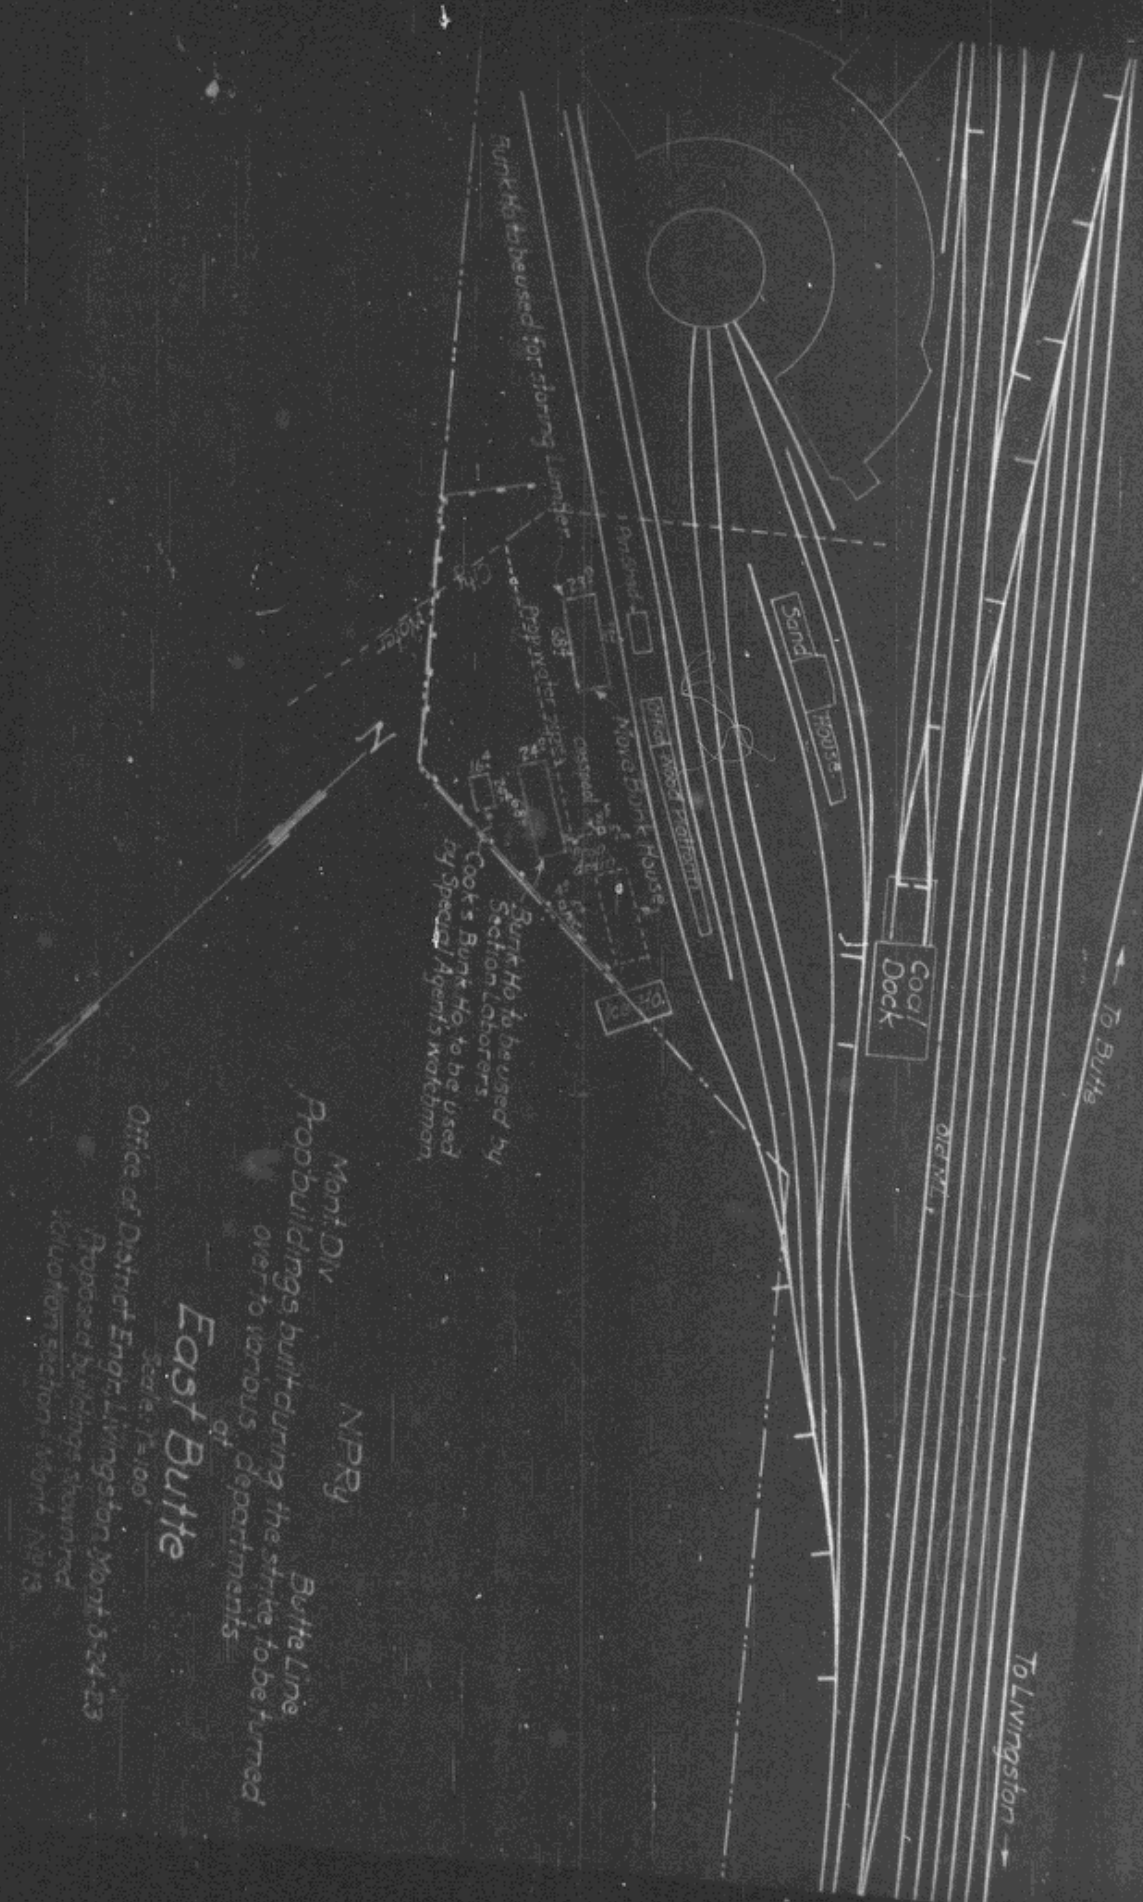

Mont. Div. N.P.R.Y.
 Prop buildings built during the strike to be turned
 over to various departments
 of
East Butte
 Office of District Engr. Livingston Mont. 5-24-23
 Scale: 1" = 100'
 Proposed buildings shown in
 relation section Mont. N.P.R.Y.