

# NORTHERN PACIFIC RAILWAY COMPANY

## AUTHORITY FOR EXPENDITURE

Year: 1923

A. F. E. No. 25

Superintendent's No. 277  
No. Tacoma

Dept. No. Engineering Dept. No. 296  
Div. So Tacoma Shops District State Wash  
Branch

Val. Sec. No. 4

**AUTHORITY IS REQUESTED FOR A NET EXPENDITURE OF \$41601.**  
Accounting distribution as follows: (Distribution to be made in General Office.)

| Item                                                       | Operating Expenses | Profit and Loss | Net Operating Expenses | Net Profit or Loss | Total     |
|------------------------------------------------------------|--------------------|-----------------|------------------------|--------------------|-----------|
| Cost of property retired                                   | \$ 414.            | \$ 148.         | \$ 562.                | \$ 266.            | \$ 774.   |
| Value of salvage                                           |                    |                 |                        | 64.                | 774.      |
| Incidental costs                                           |                    |                 |                        |                    | 330.      |
| Total to Operating Expenses                                |                    |                 |                        |                    | 148.      |
| Total to Profit and Loss                                   |                    |                 |                        |                    | 40397.    |
| To Material and Supplies                                   |                    |                 |                        |                    | 41649.    |
| To Bills for Collection                                    |                    |                 |                        |                    |           |
| To Other Accounts                                          |                    |                 |                        |                    |           |
| Net charge to investment account—Additions and Betterments |                    |                 |                        |                    | \$ 41649. |
| Total of distribution                                      |                    |                 |                        |                    | 40397.    |



Budget reference: *not in Budget*  
Joint facility contract reference: *not joint*

Class of Work: No. 21  
APR 1924  
To secure rights, it will be necessary

The location is on this company's property.  
Location: South Tacoma, Washington

**Title and Reason:** Making emergency camp buildings permanent, rearranging and painting. Track decrease 423 ft. During emergency caused by the strike of shop crafts in the summer of 1922, the erection of several buildings at South Tacoma necessitated to use in lodging and boarding new employees. The construction of these buildings at that time charged to operating expense. It is now found that these buildings can be used to good advantage by the Store Department for various purposes in connection with the handling and storage of tools and material of various classes. In connection with construction of the buildings it was necessary to remove spur track known as turntable track. Some of these buildings already in use by Store Department and in order to handle store supplies to advantage additional platforms and spur track required and same constructed in July 1923. Moving of one of the buildings and installation of same at the Reclaiming Plant for the purpose of housing equipment, bolt heading machine, furnace, new belt cutter etc. has already been completed as per emergency authority from General Superintendent under date of September 12th. This RFA submitted to cover the making of these emergency camp buildings at So. Tacoma permanent, also to cover removal of turn-table track and construction of additional track to serve one of these buildings, all as per sketch and estimate herewith attached.

Work to be done by company force under charge of *cost 1524*

Superintendent  
Superintendent

Accounting to concentrate in the office of *Superintendent*

Date Nov. 1


Signature and Title:

APPROVED: *[Signature]* General Superintendent  
*[Signature]* Prin. Asst. Engr. or Engr. Maint. of Way.  
*[Signature]* Mech. Supt. Supt. Tele. or Signal Engr.  
*[Signature]* Chief Engineer.  
*[Signature]* General Manager.  
*[Signature]* Vice President.  
*[Signature]* President.  
 For Comptroller.



COMPTROLLER'S RECORD OF NOTICE OF APPROVAL AND OF COMPLETION

Form No. 1345 issued *Jan 12 1924* Work begun *1924* Work finished *Sept. 22, 1924*

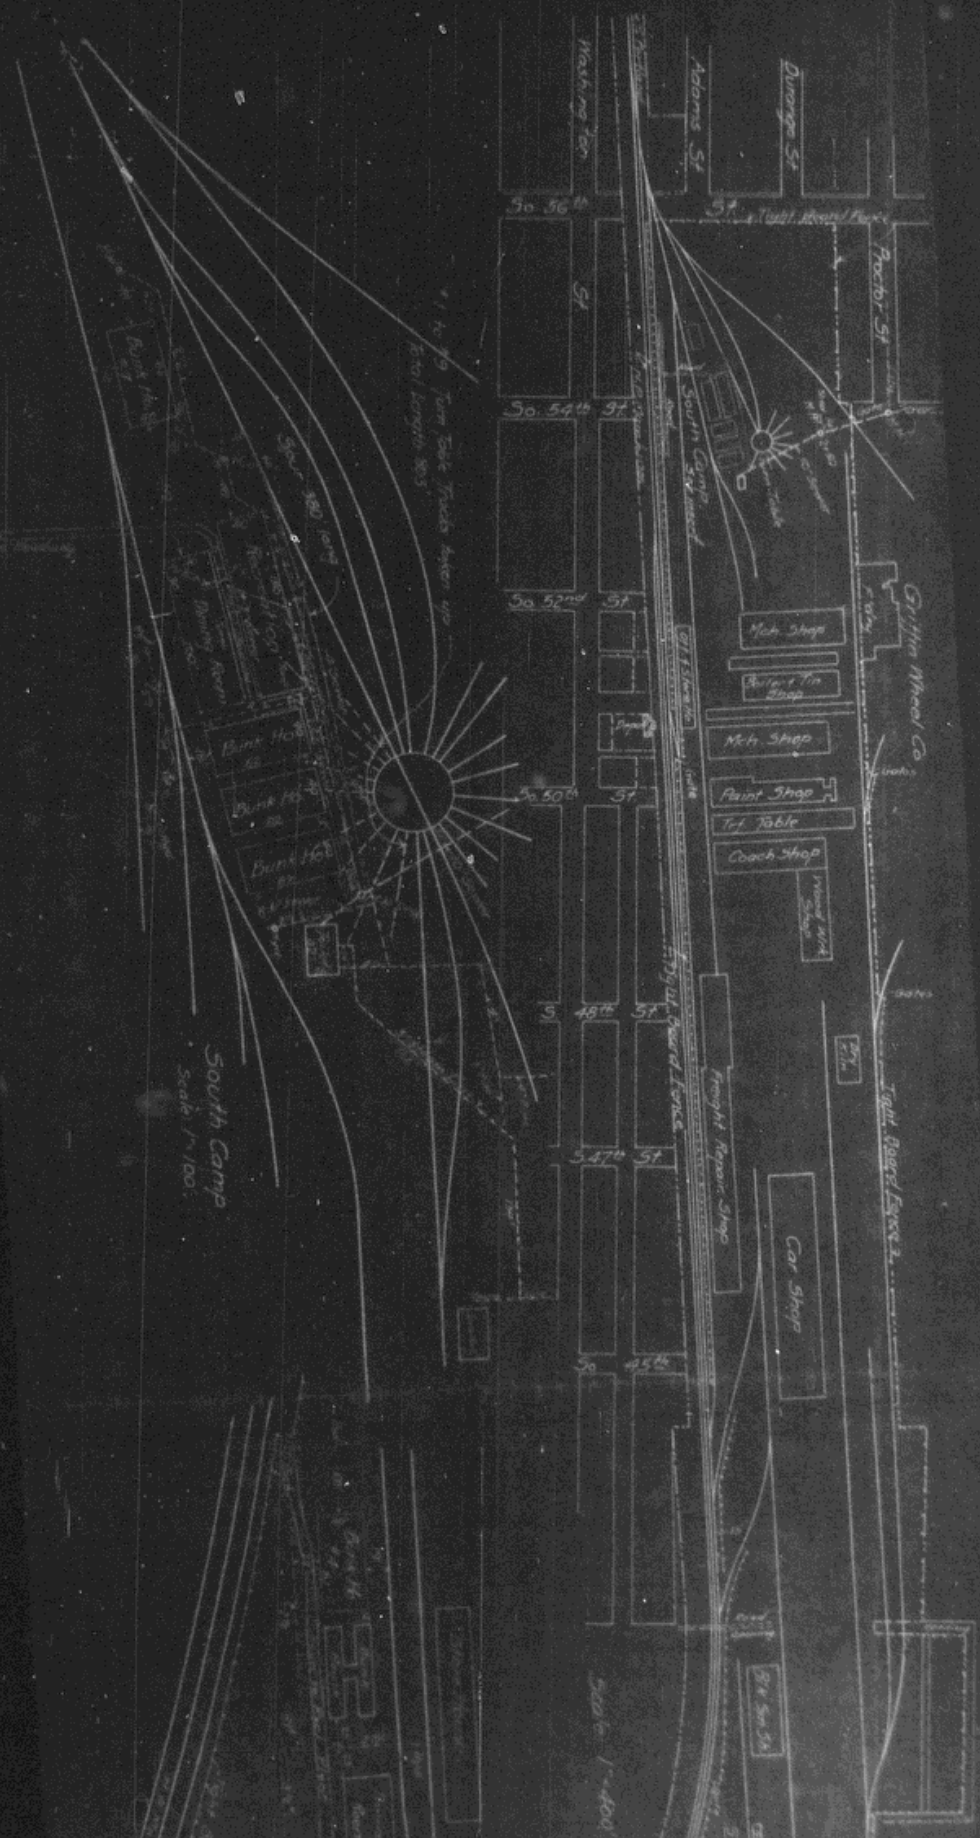

South Camp  
 Scale 1/100

1/2 to 3/4 Turn Side Roads shown  
 Total length 203

Scale 1/400



South Camp  
Scale 1" = 100'

North Camp  
Scale 1" = 100'

N P Ry  
 Tacoma Div - Tacoma Terminal  
 Wash. Vol. Sec #4  
 Sketch showing  
 Temporary Camp Buildings  
 to be made permanent  
 South Tacoma, Wash  
 Office of Dist. Engr. South. Div.  
 Scale as shown - Dec. 1, 1912  
 Rev. Sept. 24, 1913