

NORTHERN PACIFIC RAILWAY COMPANY

AUTHORITY FOR EXPENDITURE

Year: 1924

Superintendent's No. 127 Dept. No. Engineering Dept. No. 148

A. F. E. No. 29

Saint Paul Div. Main Line District Branch State Minn. Val. Sec. No. 9

AUTHORITY IS REQUESTED FOR A NET EXPENDITURE OF \$ 79.

Accounting distribution as follows: (Distribution to be made in General Office.)

	Operating Expenses	Profit and Loss	Net Operating Expenses	Net Profit and Loss
Cost of property retired...\$	\$	\$	\$	\$
Value of salvage.....				
Incidental costs.....				
Total to Operating Expenses				
Total to Profit and Loss				
To Material and Supplies				
To Bills for Collection				
To Other Accounts				
Net charge to investment account—Additions and Betterments				79
Total of distribution.....				\$ 79



Budget reference: Not in Budget

Class of Work: No. 10

Joint facility contract reference: Joint with Great Northern, contract dated June 11, 1906.

The location is ----- on this company's property. To secure rights, it will be necessary Nothing.

Location: Fridley, Minnesota.

Title: Proposed widening of 16 foot Public Crossing.

Reason: The Minnesota Highway Department recently completed the work of widening the roadway on Trunk Highway No. 62 between Central Avenue, Northeast Minneapolis, and Fridley to a width of 24 feet and has requested that we widen the present 16 foot crossing over our tracks at Fridley Station to 32 feet in width to eliminate the present hazardous condition now existing at this crossing by reason of the single length of plank.

Informal authority was received in General Superintendent's letter of November 28th, material has been ordered and work is expected to be completed within the next week.

Enclosed and covered President's Office



Work to be done by company force under charge of Superintendent


Accounting to concentrate in the office of Superintendent

Signature and Title: *M. J. ...* Superintendent Date December 14, 19 23.

<i>General Superintendent</i>	<i>Asst. Genl. Mgr.</i>	
<i>Chief Engineer</i>	<i>General Manager</i>	<i>Vice President</i>
<i>For Comptroller</i>	<i>President</i>	Date of Final Approval } 12/15/23 19

COMPTROLLER'S RECORD OF NOTICE OF APPROVAL AND OF COMPLETION

Form No. 1345 issued Jan 12 1924 Work begun 19 Work finished Nov 12 1923

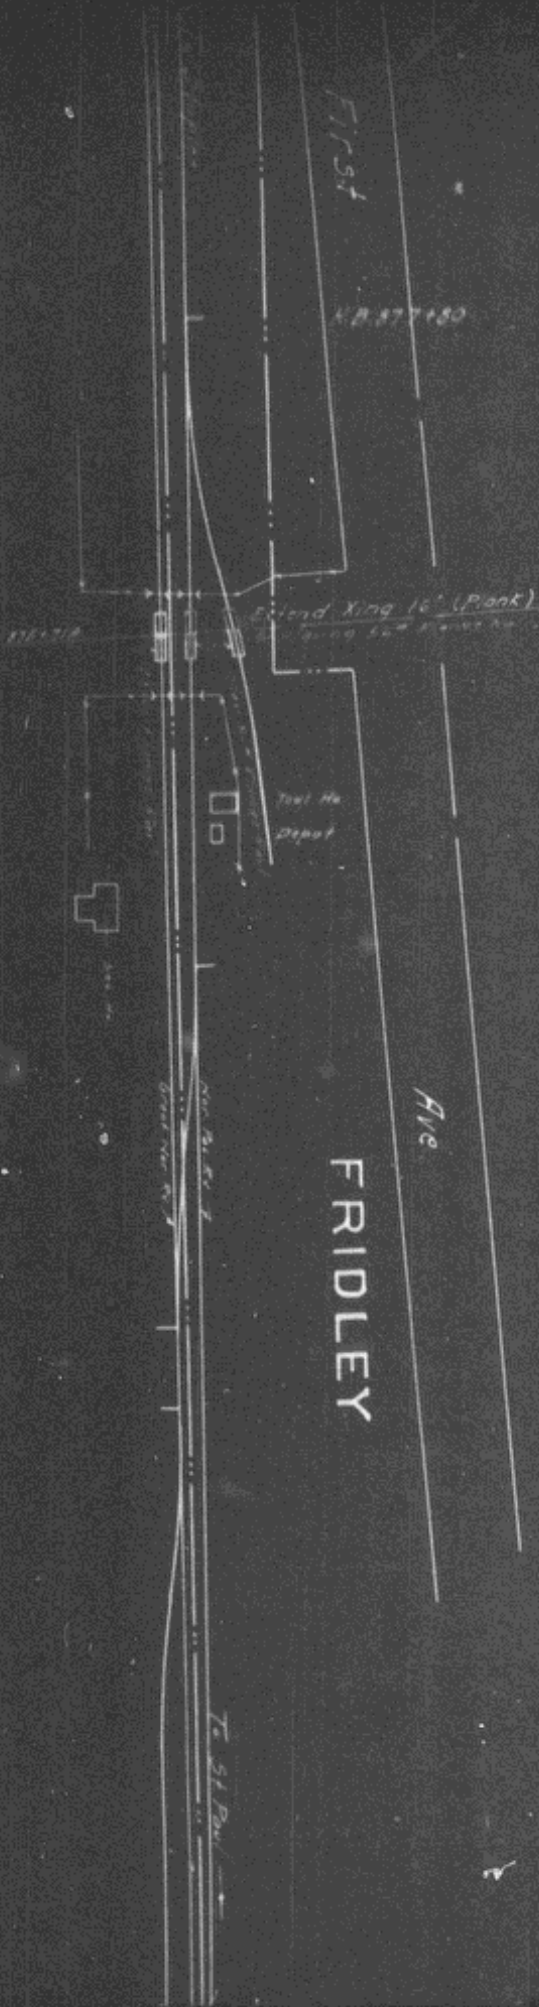

FRIDLEY

Ave

NPR

Propd 16 Extension to Present Xing
of Fridley, Minn

Office of District Engr. St Paul, Dec 3, 1923
Scale 1"=100'
V.P. Preparation shown rec
6 N
101 Sec #9 N 52 W