


TRACKS AND STRUCTURES USED BY TENANTS ON A VALUATION BASIS AND/OR UPON WHICH THEY PAY A PROPORTION OF MAINTENANCE OR OPERATION SHOWN BY HEAVY LINES
KEY NUMBERS TO CONTRACT REFERENCES SHOWN ①

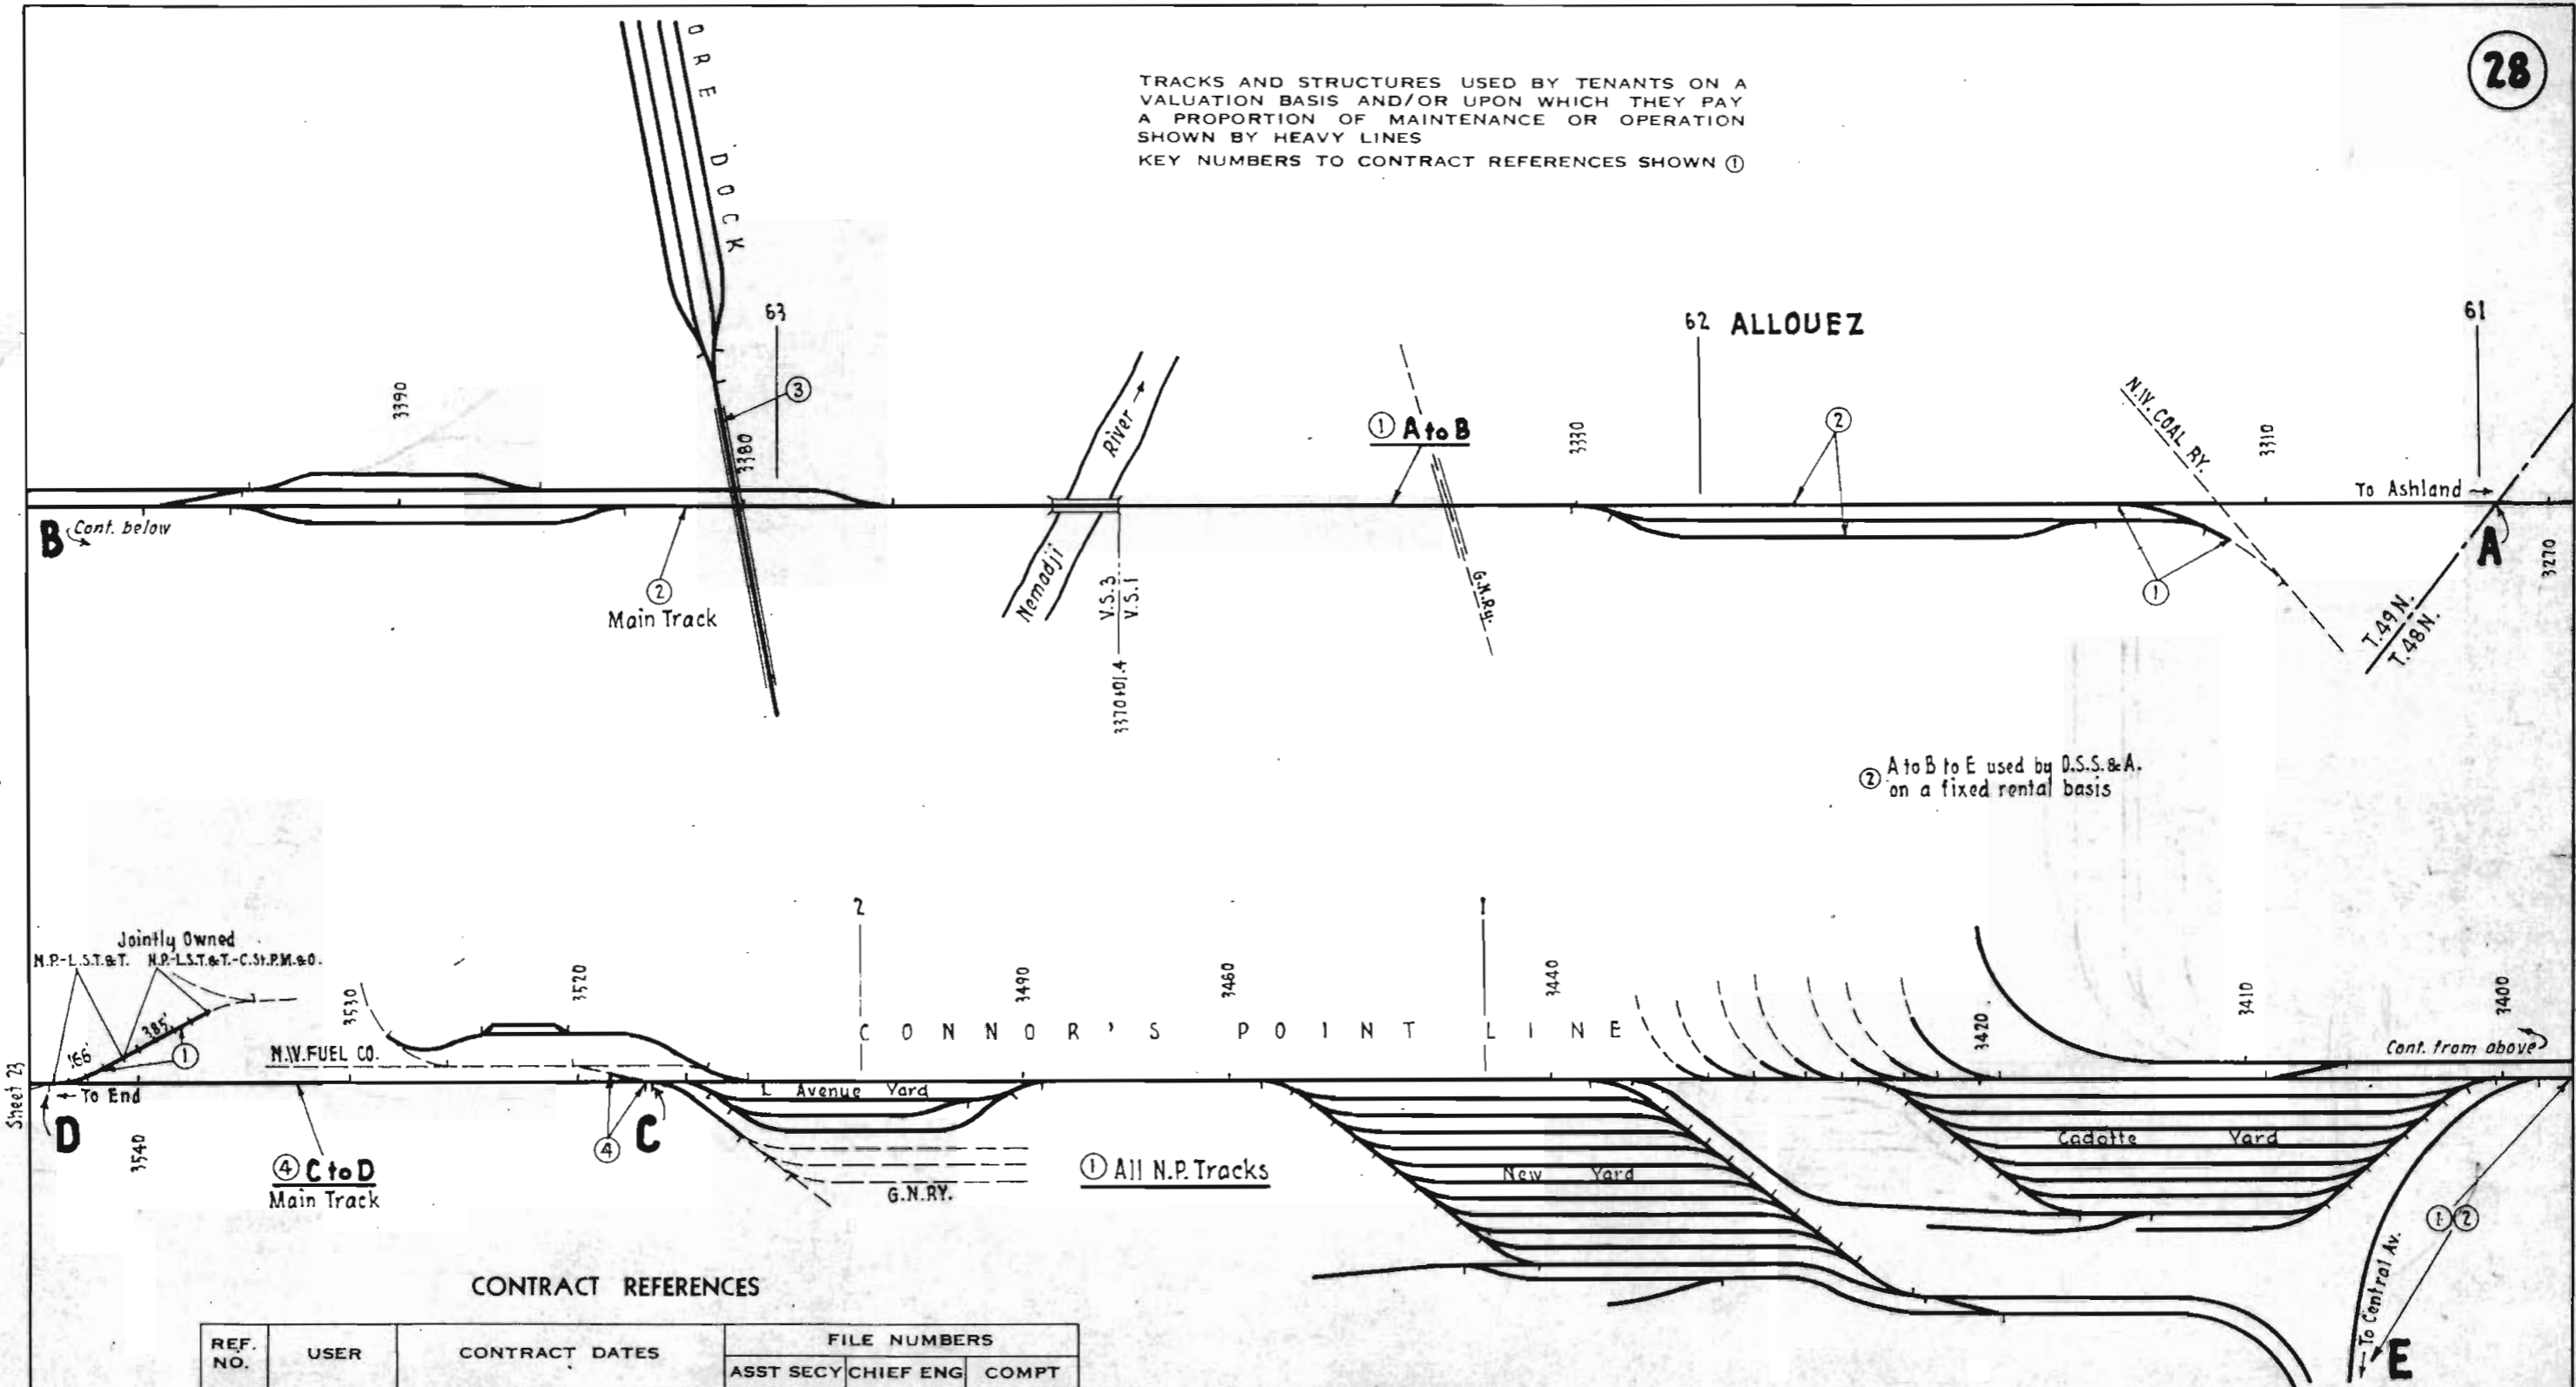

② A to B to E used by D.S.S. & A. on a fixed rental basis

① All N.P. Tracks

④ C to D Main Track

CONTRACT REFERENCES


REF. NO.	USER	CONTRACT DATES	FILE NUMBERS		
			ASST	SECY	CHIEF ENG COMPT
①	C.M.St.P.&P.	10-1-00	394	4124 7839	
②	D.S.S. & A	5-1-33	16078	8855-A	
③	M.St.P. & S.S.M.	4-15-29	15997		8474
④	L.S.T. & T.	11-9-21	12000		
○					

← cancelled 5/25/74

N. P. RY. Sheet 27
JOINT FACILITY DIAGRAM
 FACILITIES USED JOINTLY WITH OTHER RAILROADS
SUPERIOR
ASHLAND TO SUPERIOR

NO SCALE
 OFFICE OF VALUATION ENG. ST. PAUL, MINN. OCT. 1, 1945
 REV. 4-12-62

TRACKS AND STRUCTURES USED BY TENANTS ON A VALUATION BASIS AND/OR UPON WHICH THEY PAY A PROPORTION OF MAINTENANCE OR OPERATION SHOWN BY HEAVY LINES
KEY NUMBERS TO CONTRACT REFERENCES SHOWN ①

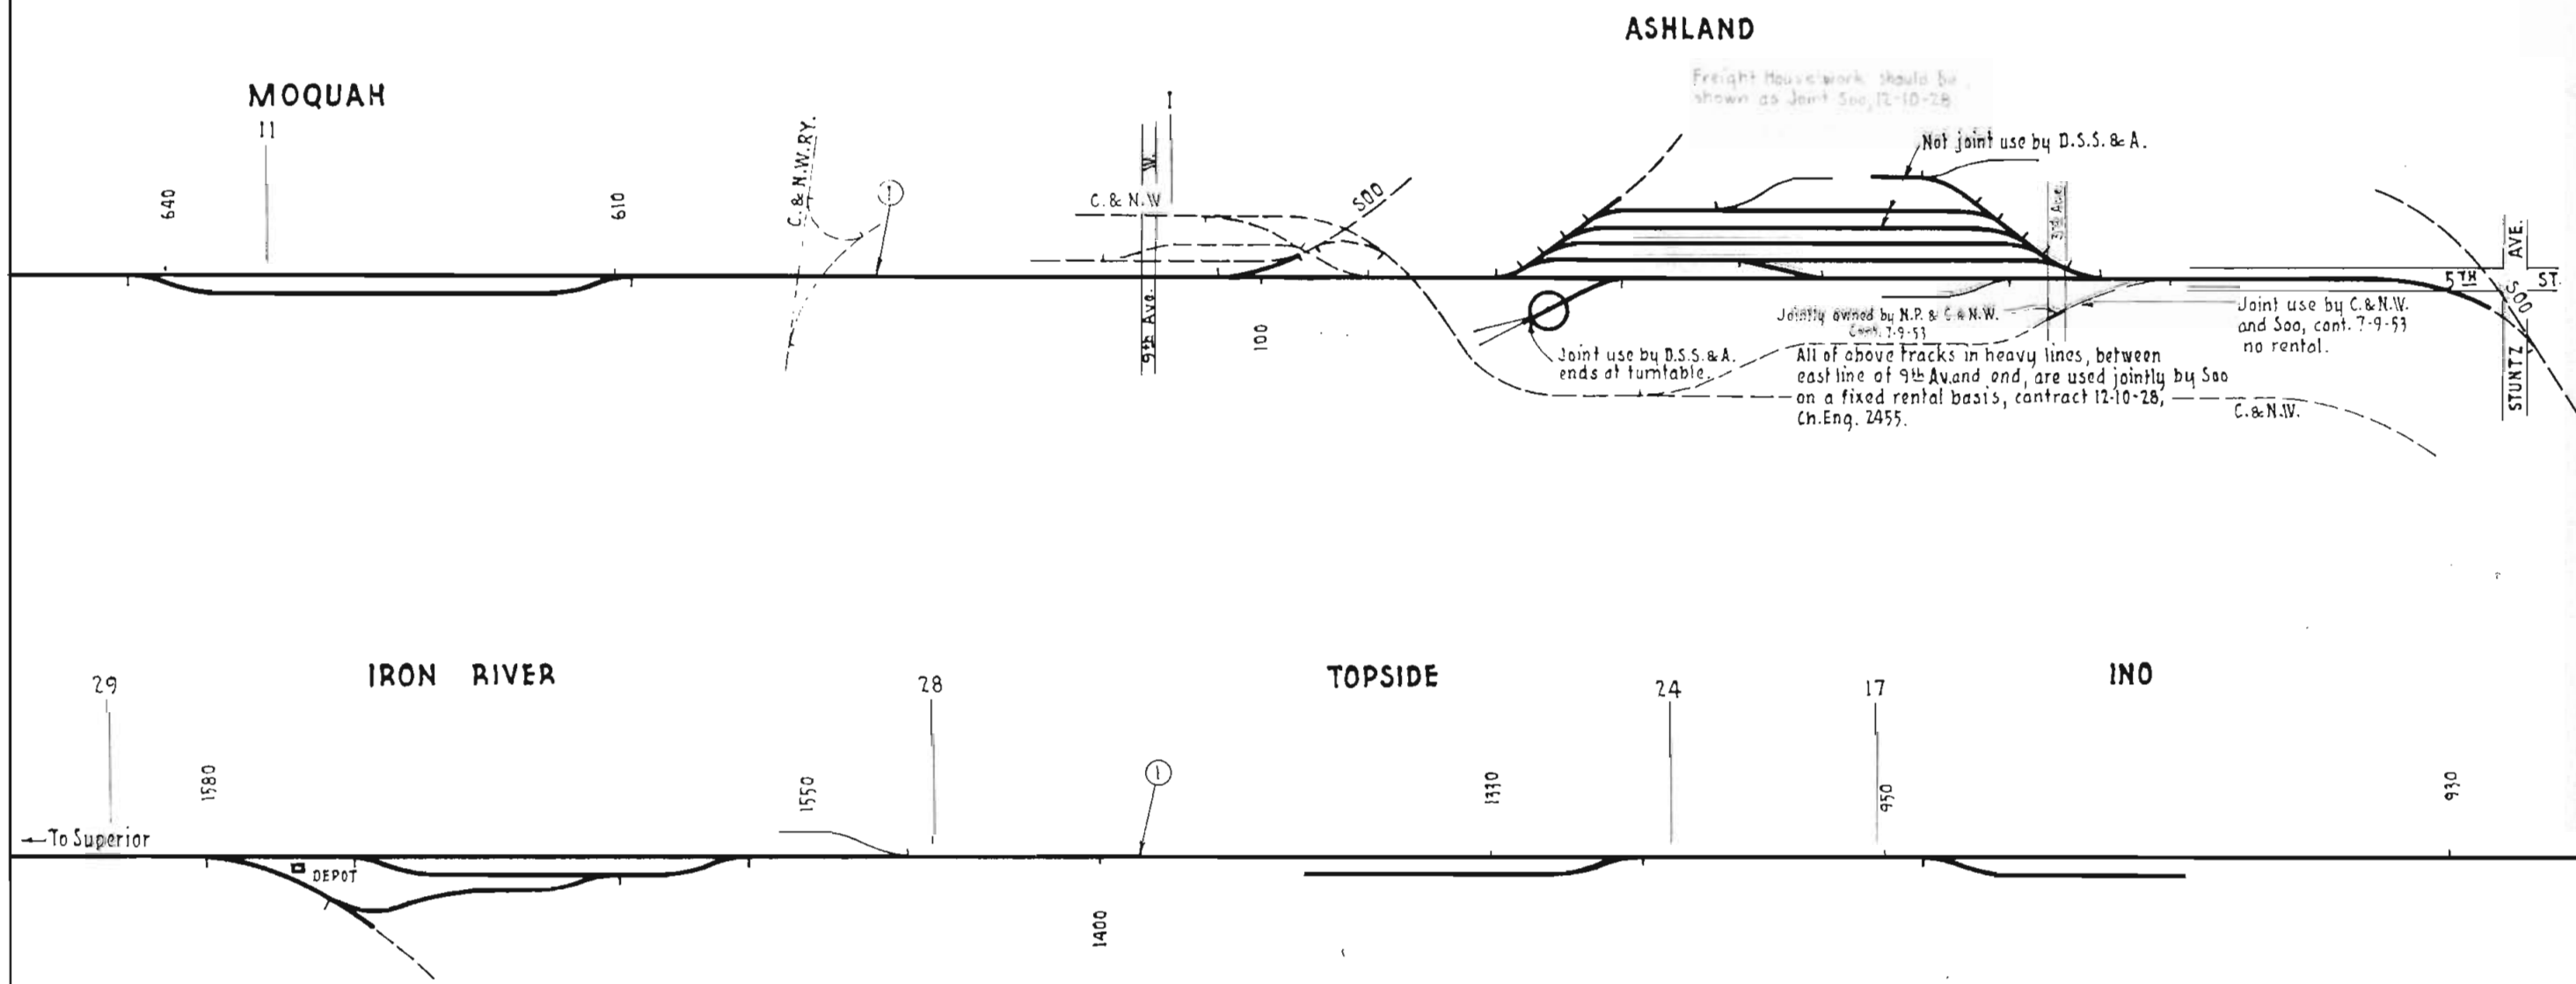

CONTRACT REFERENCES

REF. NO.	USER	CONTRACT DATES	FILE NUMBERS		
			ASST SECY	CHIEF ENG	COMPT
①	D.S.S. & A.	5-1-33	16078	2901	
○					
○					
○					
○					


Roadway and station buildings are joint

Cancelled 5-25-74

N. P. RY.
JOINT FACILITY DIAGRAM
FACILITIES USED JOINTLY WITH OTHER RAILROADS
ASHLAND TO SUPERIOR

NO SCALE
OFFICE OF VALUATION ENG. ST. PAUL, MINN. OCT. 1, 1945
REV. 11-64

TRACKS AND STRUCTURES USED BY TENANTS ON A VALUATION BASIS AND/OR UPON WHICH THEY PAY A PROPORTION OF MAINTENANCE OR OPERATION SHOWN BY HEAVY LINES
KEY NUMBERS TO CONTRACT REFERENCES SHOWN ①

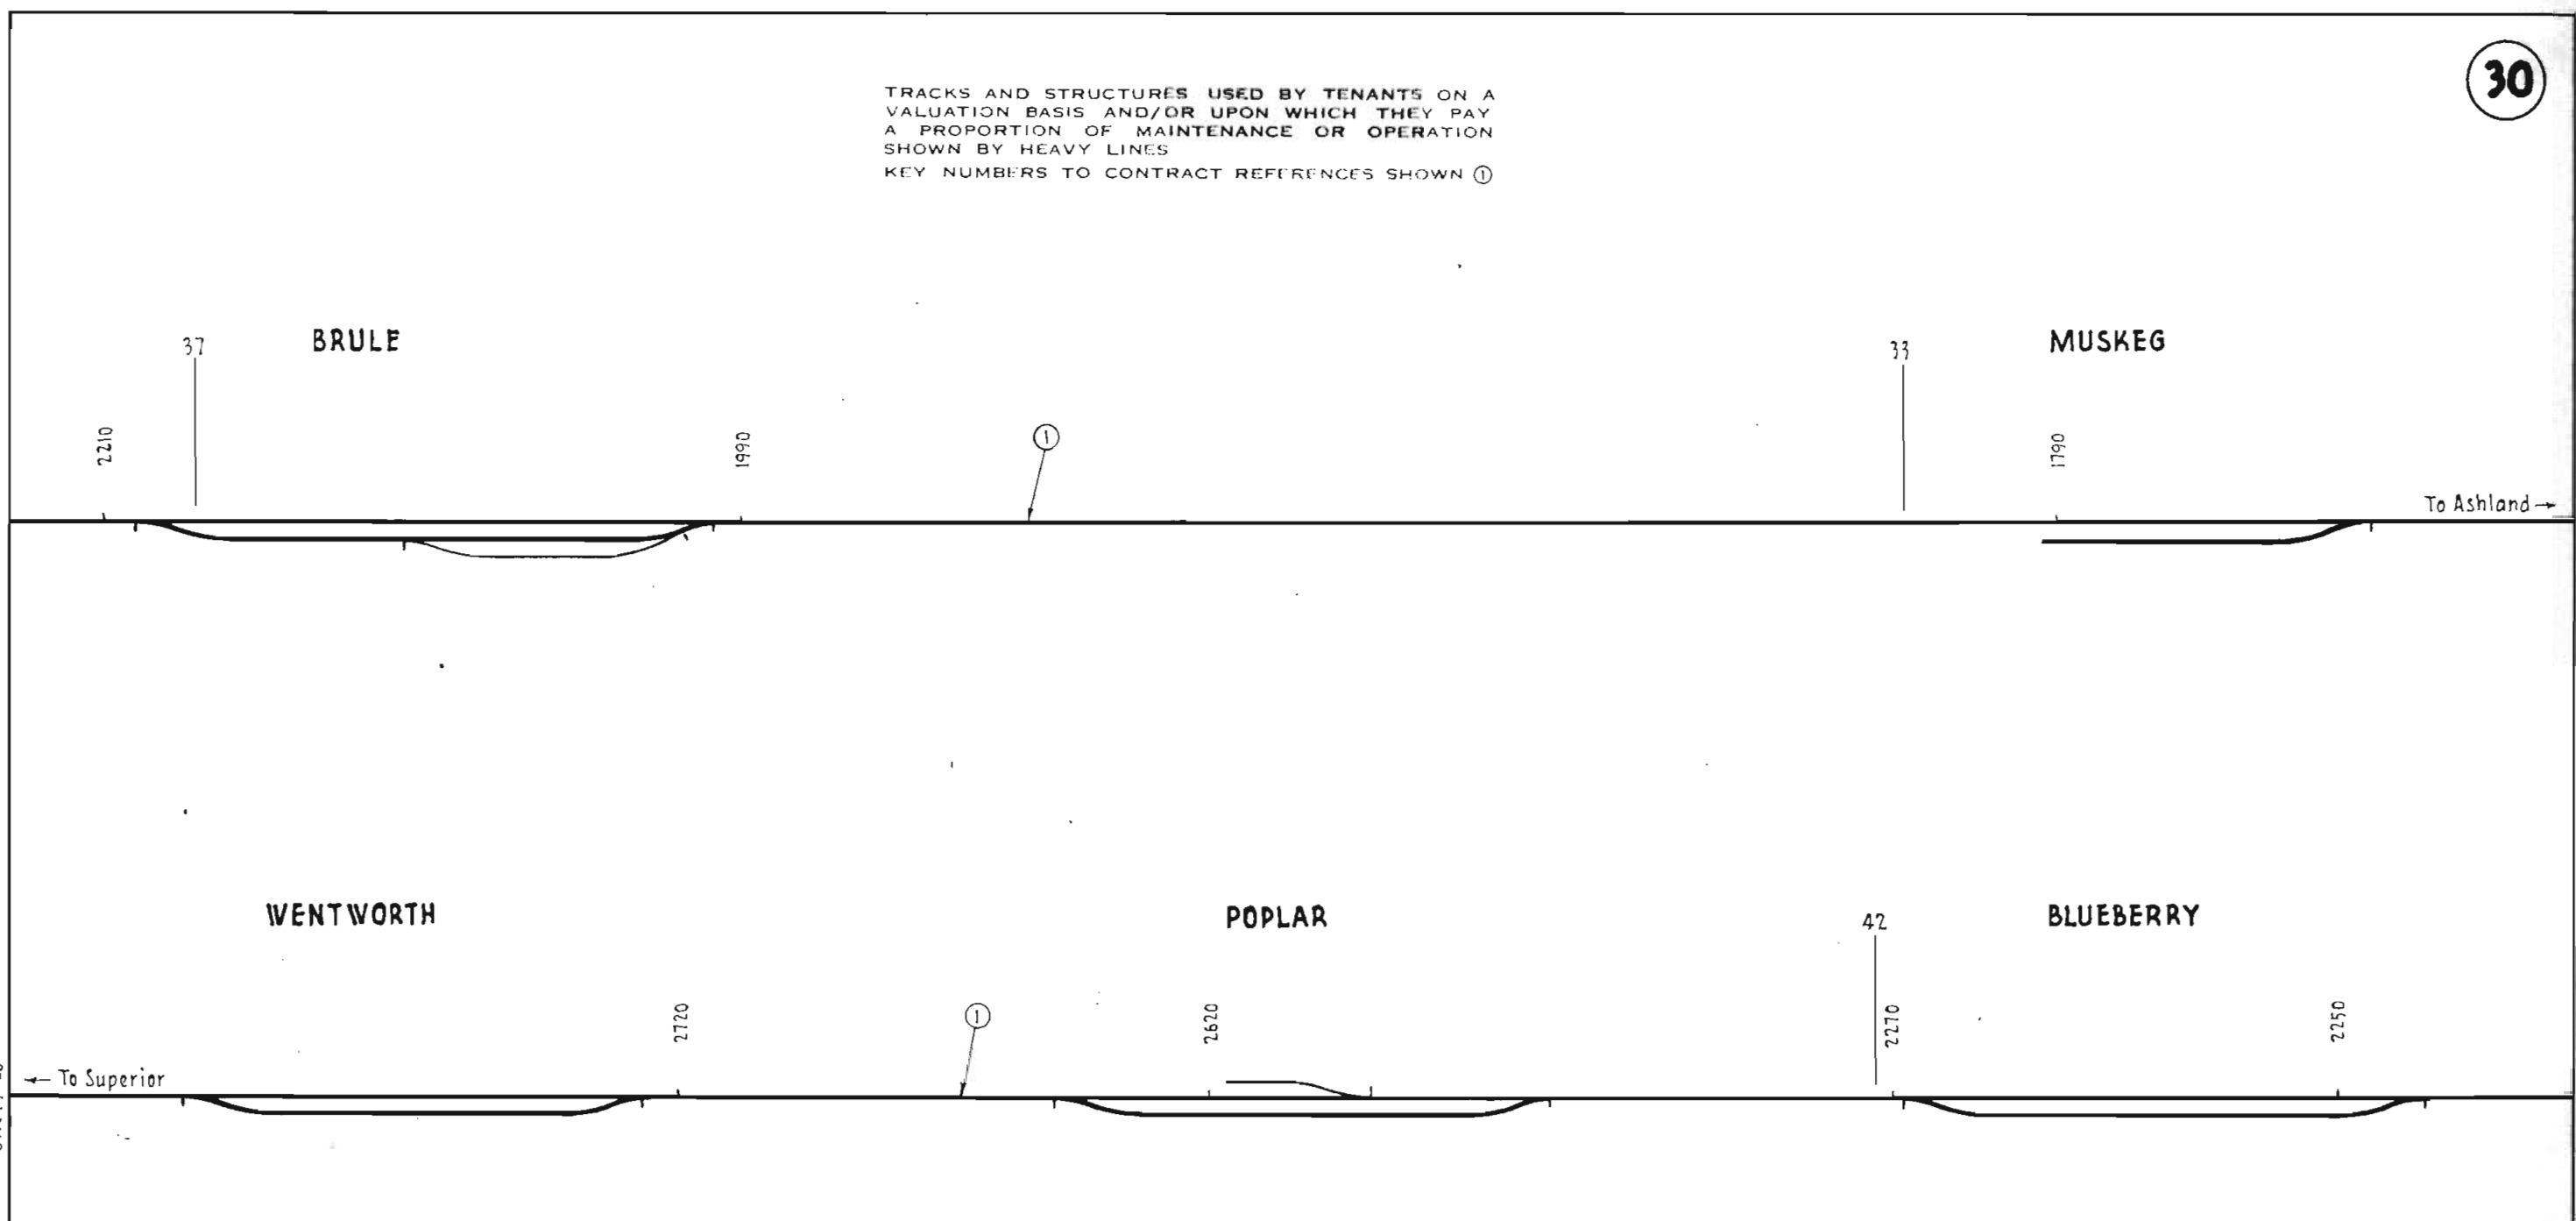

CONTRACT REFERENCES

REF. NO.	USER	CONTRACT DATES	FILE NUMBERS		
			ASST SECY	CHIEF ENG	COMPT
①	D.S.S.&A.	5-1-33 <i>New Soo Line</i>	16078		
○					
○					
○					
○					

Roadway on Station & by ...

N. P. RY.
JOINT FACILITY DIAGRAM
FACILITIES USED JOINTLY WITH OTHER RAILROADS
ASHLAND TO SUPERIOR
NO SCALE
OFFICE OF VALUATION ENG. ST. PAUL, MINN. OCT. 1, 1945
REV.