


Northern Pacific Railway Historical Association 2017

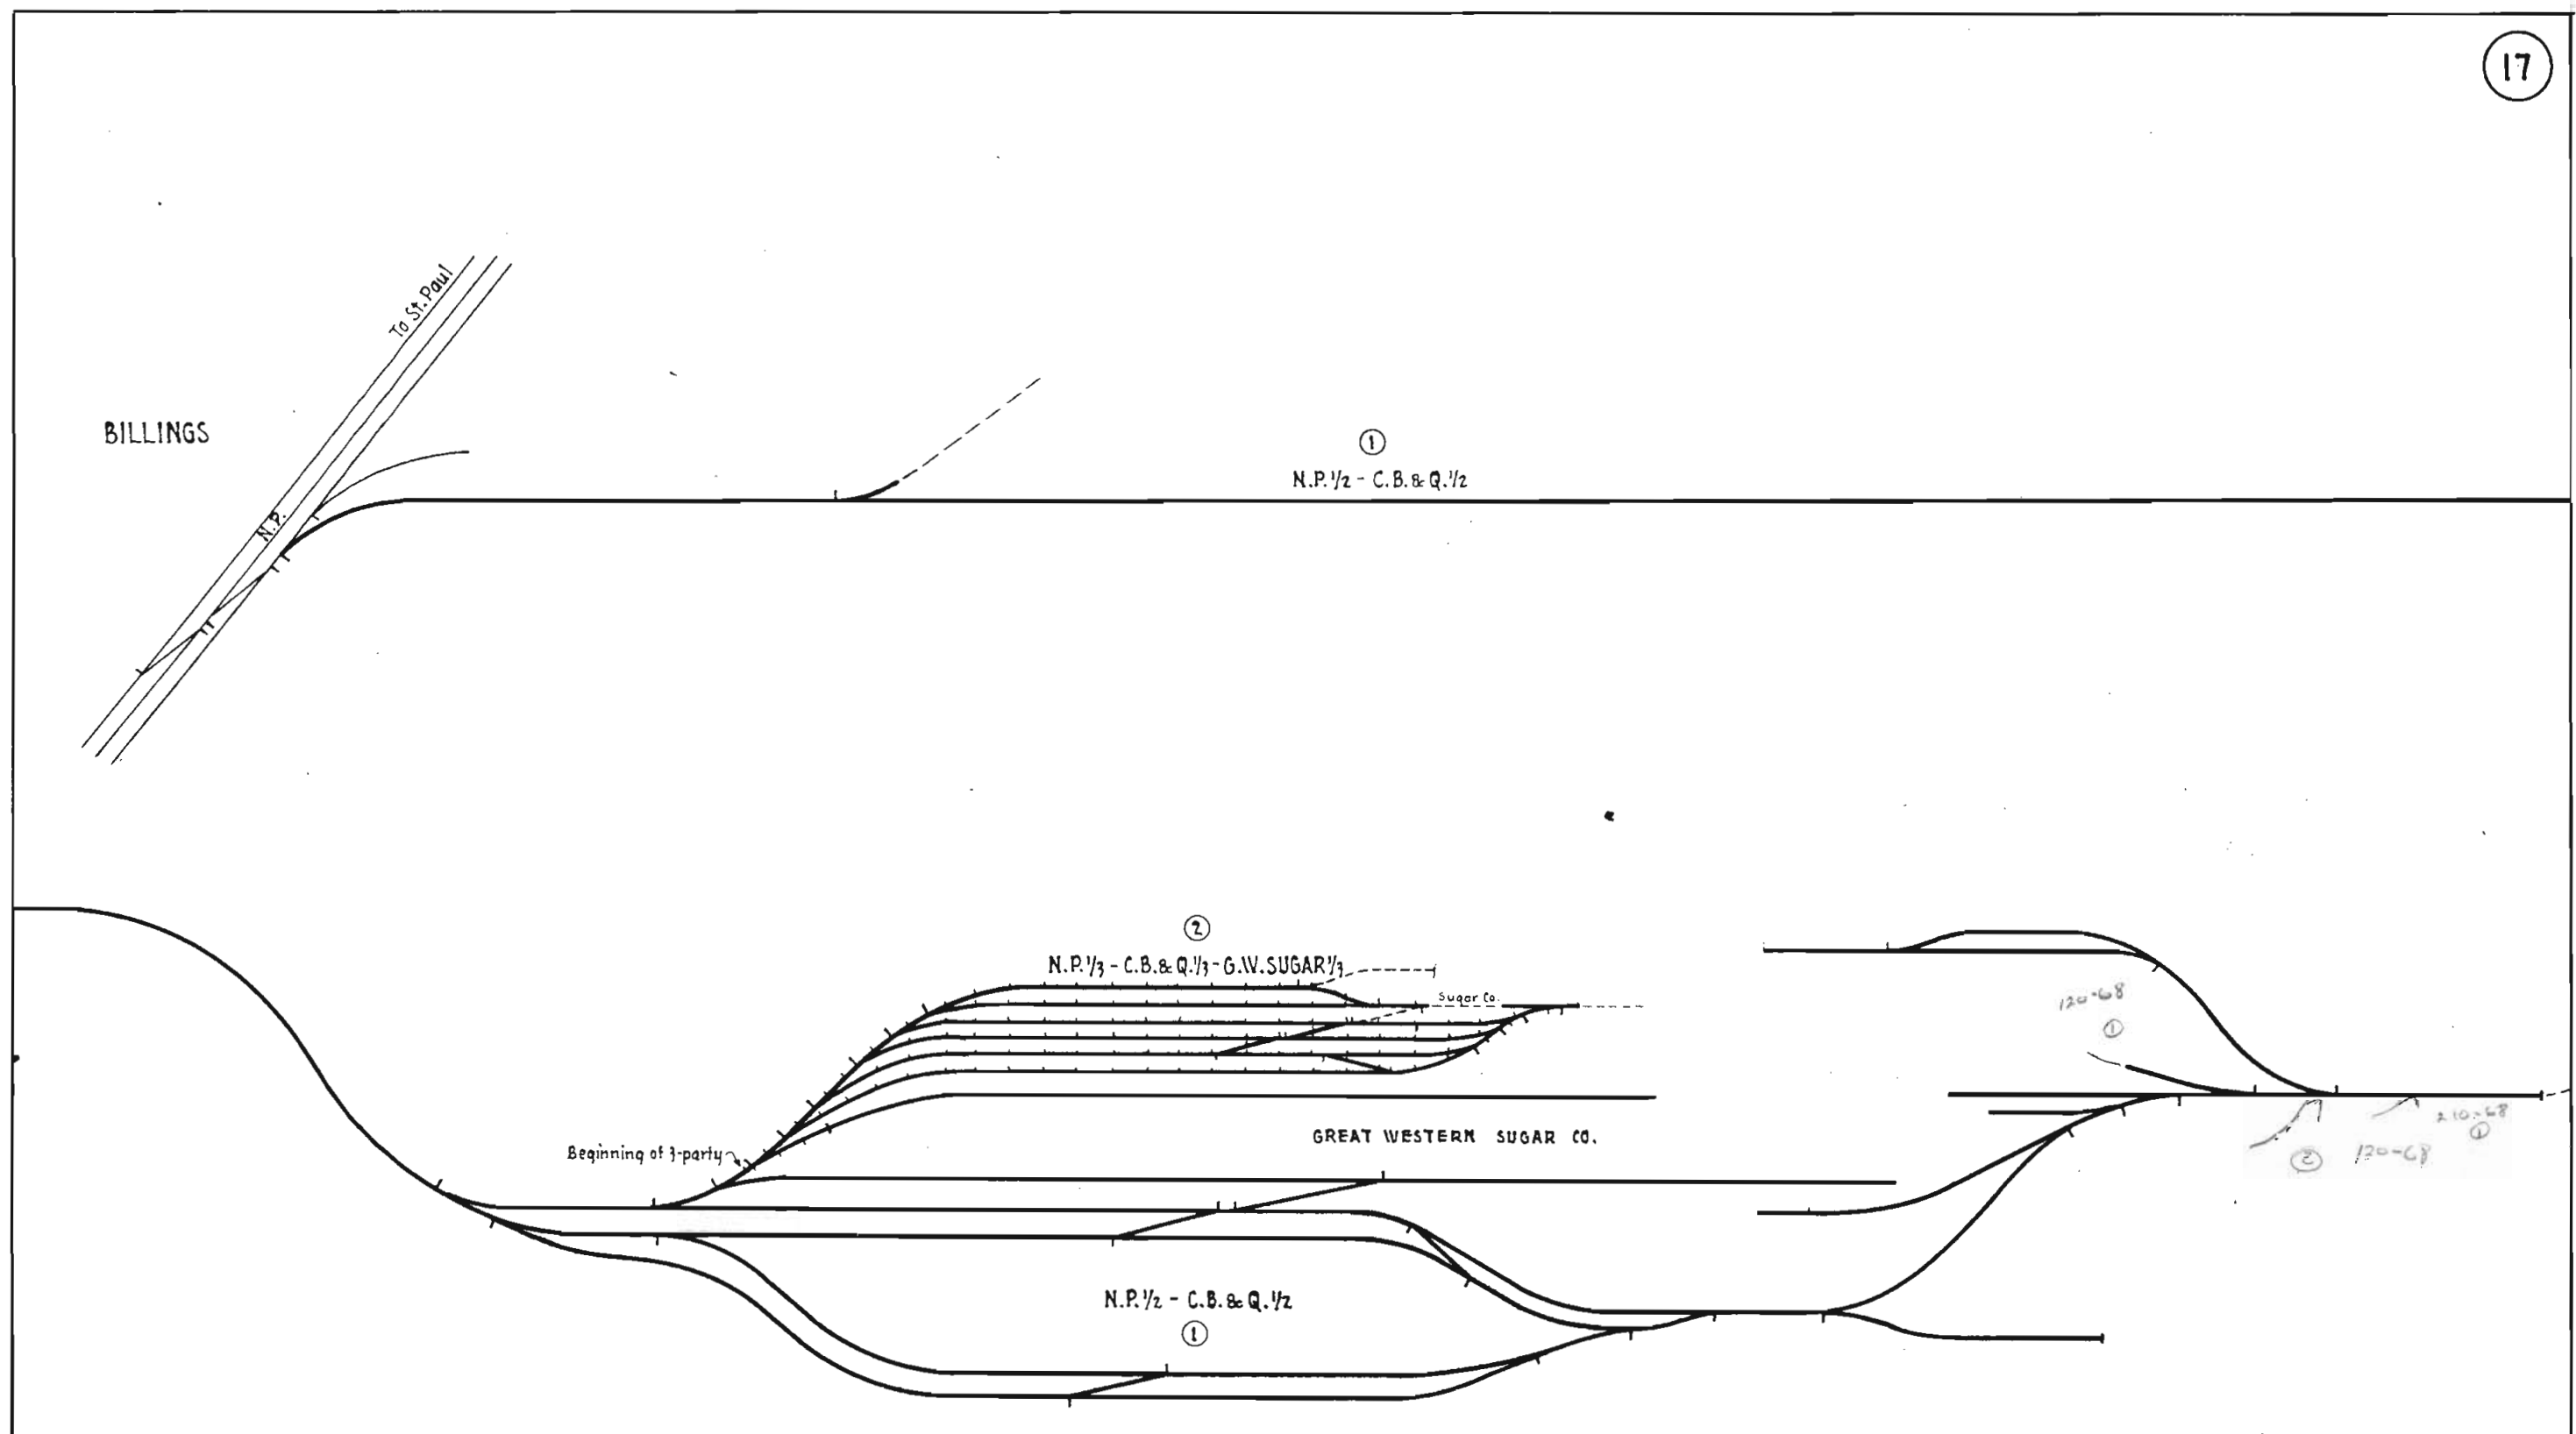

CONTRACT REFERENCES

REF. NO.	CONTRACT DATES	FILE NUMBERS		
		ASST SECY	CHIEF ENG	COMPT
①	6-23-21, Supp. 6-19-45	11931	1374	
②	5-31-38	17147		
○				

N. P. RY.  
 DIAGRAM OF JOINTLY OWNED FACILITIES  
 BILLINGS

NO SCALE  
 OFFICE OF VALUATION ENG. ST. PAUL, MINN. MAR. 1, 1947  
 REV. 4-30-62