


Northern Pacific Railway Historical Association 2017

Sta. 28+16

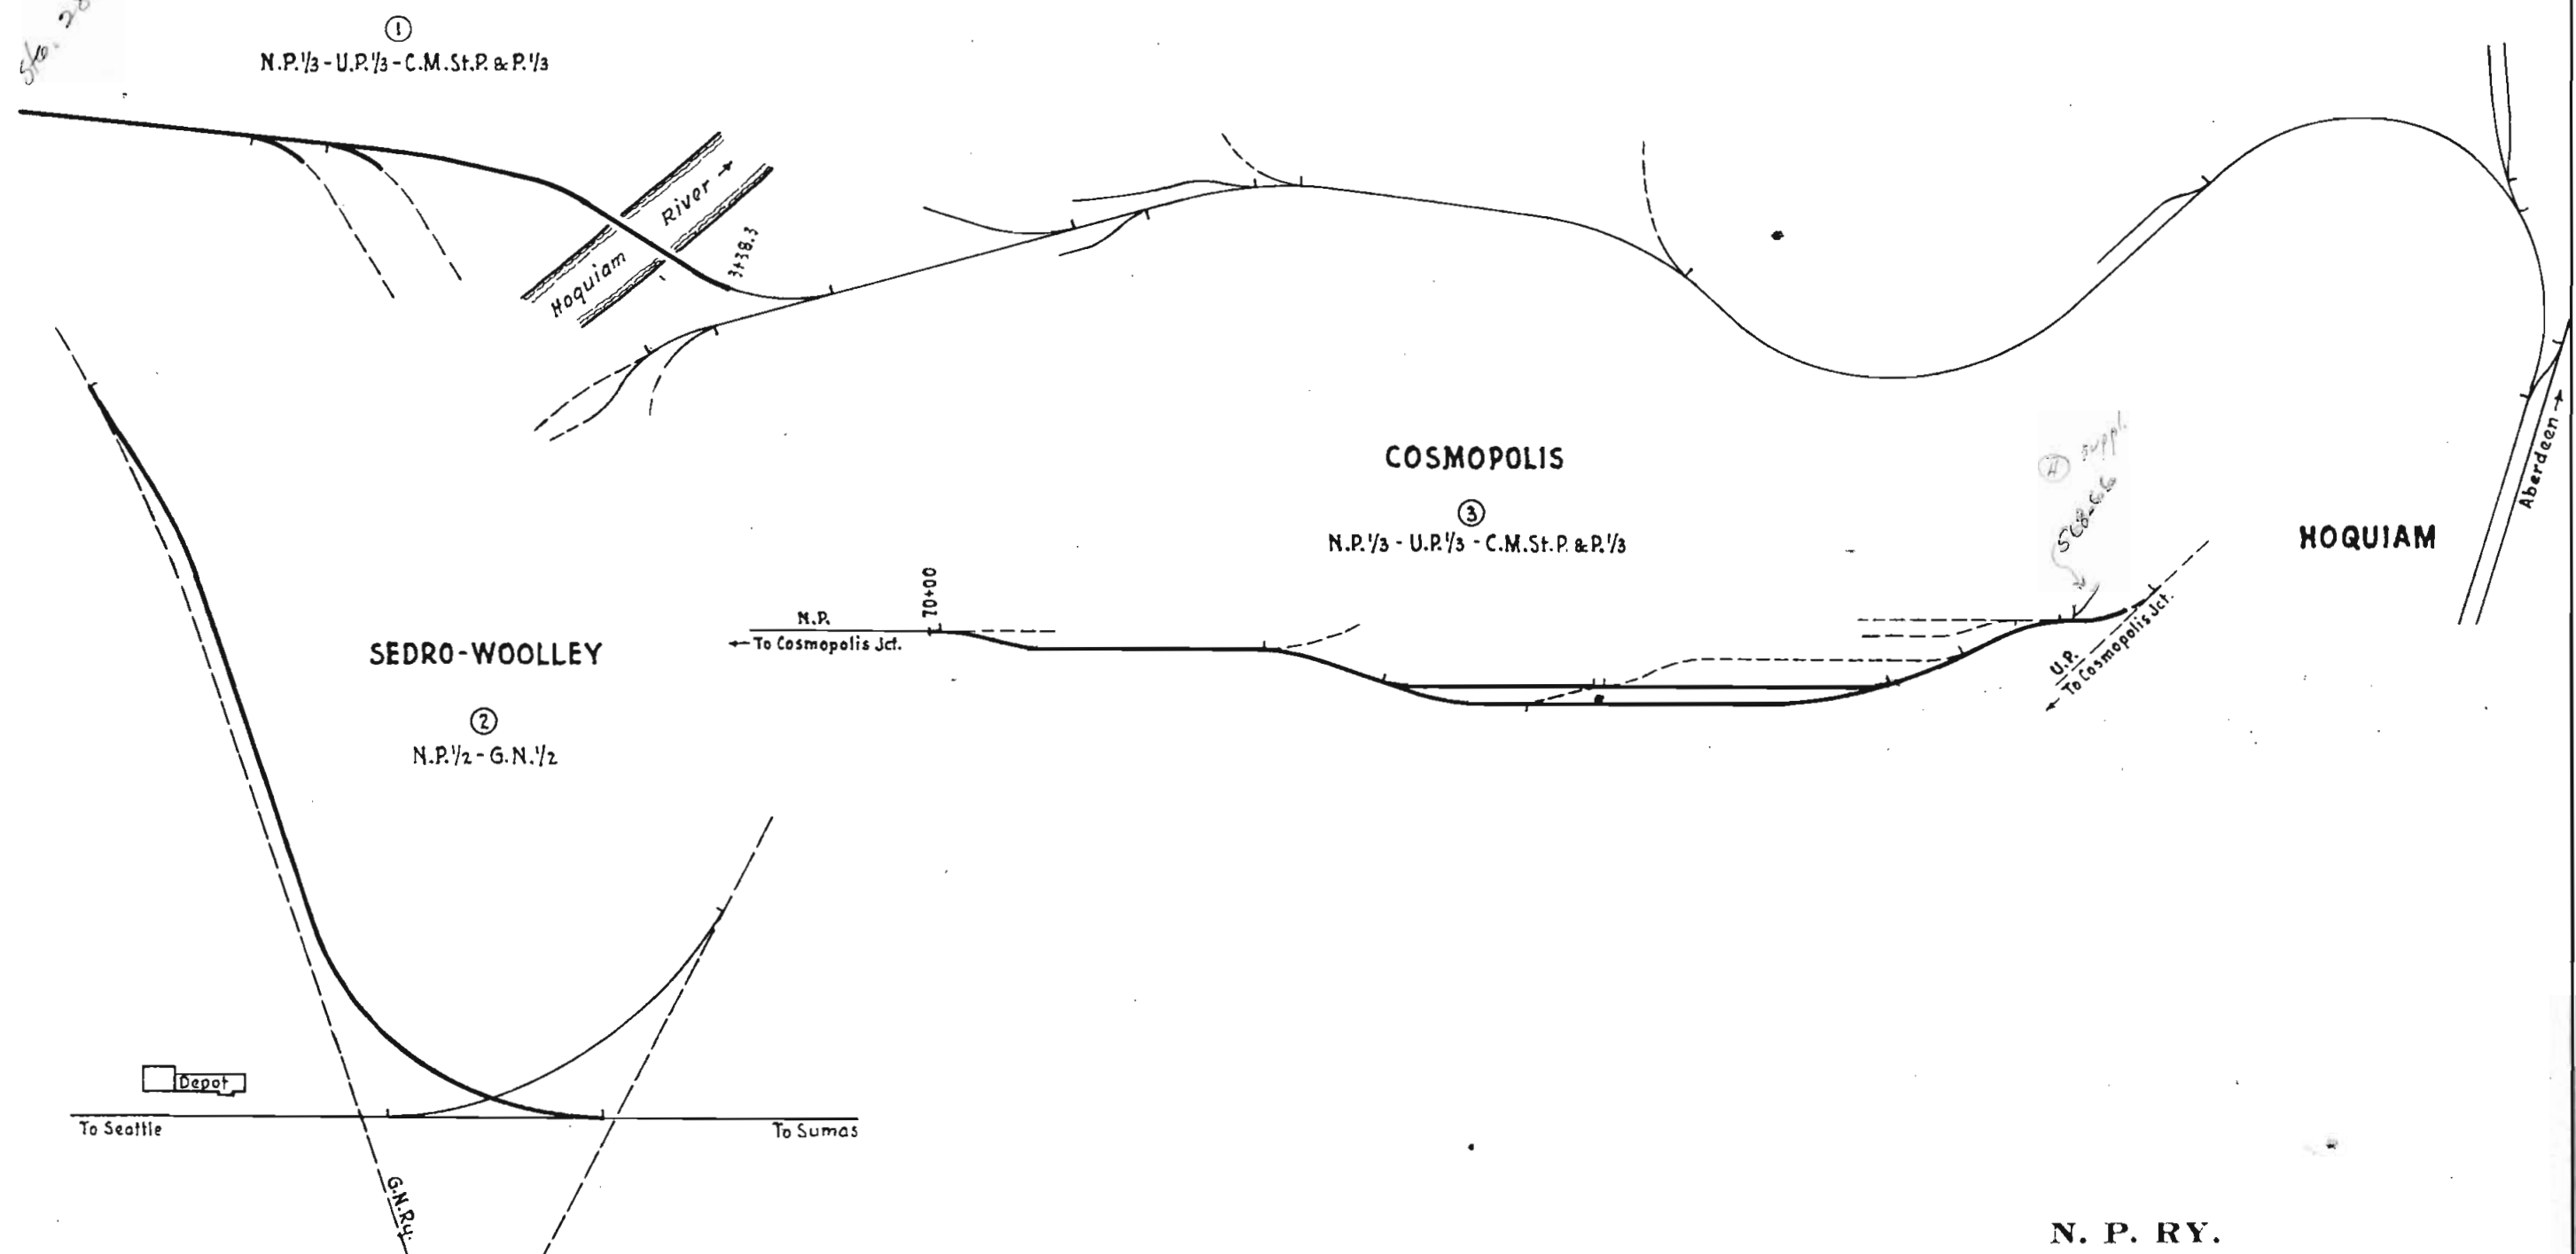

CONTRACT REFERENCES

REF. NO.	CONTRACT DATES	FILE NUMBERS		
		ASST SECY	CHIEF ENG	COMPT
①	10-2-14	8214		
②	9-25-56	22676	11142	
③	12-10-57	23614	5612	
④	Suppl. 6-2-66	28613		

N. P. RY.
 DIAGRAM OF JOINTLY OWNED FACILITIES
 COSMOPOLIS
 HOQUIAM RIVER SPUR
 SEDRO-WOOLLEY
 NO SCALE

OFFICE OF VALUATION ENG. ST. PAUL, MINN. MAR. 1, 1947
 REV. 4-20-66