


Northern Pacific Railway Historical Association 2017

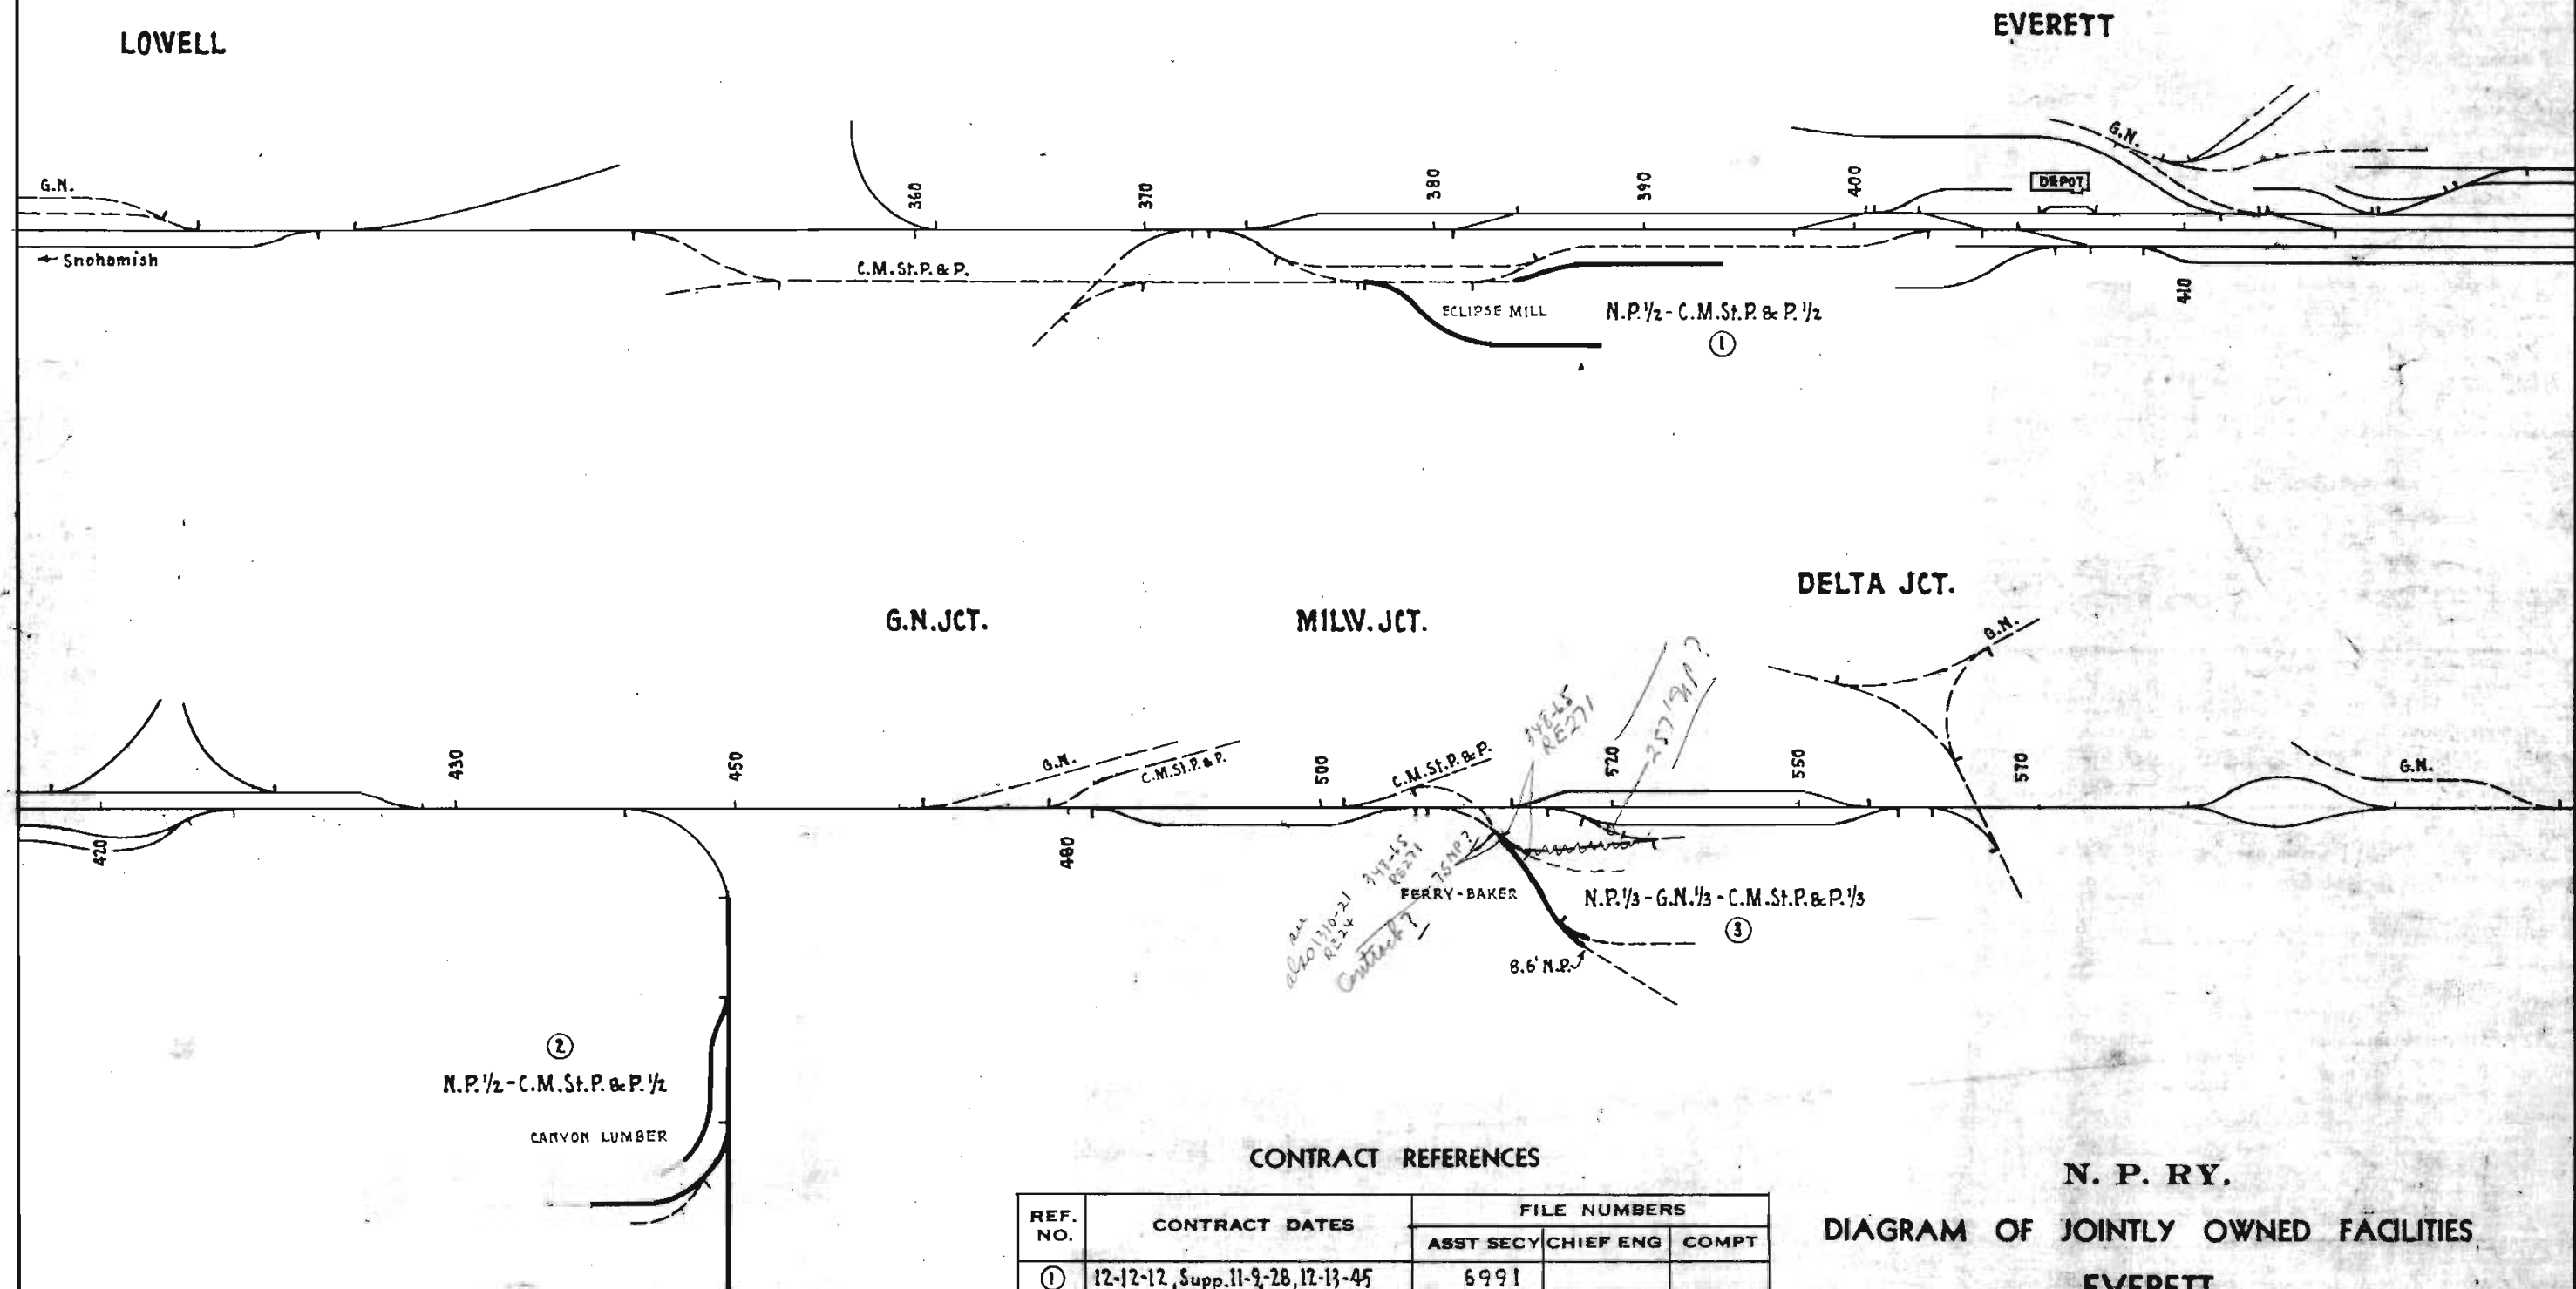

CONTRACT REFERENCES

REF. NO.	CONTRACT DATES	FILE NUMBERS		
		ASST SECY	CHIEF ENG	COMPT
①	12-12-12, Supp. 11-9-28, 12-13-45	6991		
②	10-26-12	6842		1595
③	12-31-15, Supp. 7-1-37	11625		2305

N. P. RY.
 DIAGRAM OF JOINTLY OWNED FACILITIES
 EVERETT
 NO SCALE
 OFFICE OF VALUATION ENG. ST. PAUL, MINN. MAR. 1. 1947
 REV. 7-27-44