



# CONDENSED PROFILE AND TRACK CHART

ST. PAUL DIV. BRANCH LINES

W. SUPERIOR BR. (10)

(GRASSY POINT LINE)

FOND DU LAC BR. (10)

CLOQUET BR. (3)


HOR. SCALE: 1 inch = 2 Miles

VERT. " " 1 " = 100 Feet

Office of Chief Engineer

St. Paul, Minn. July 1922

Revised Jan. 1, 1970.

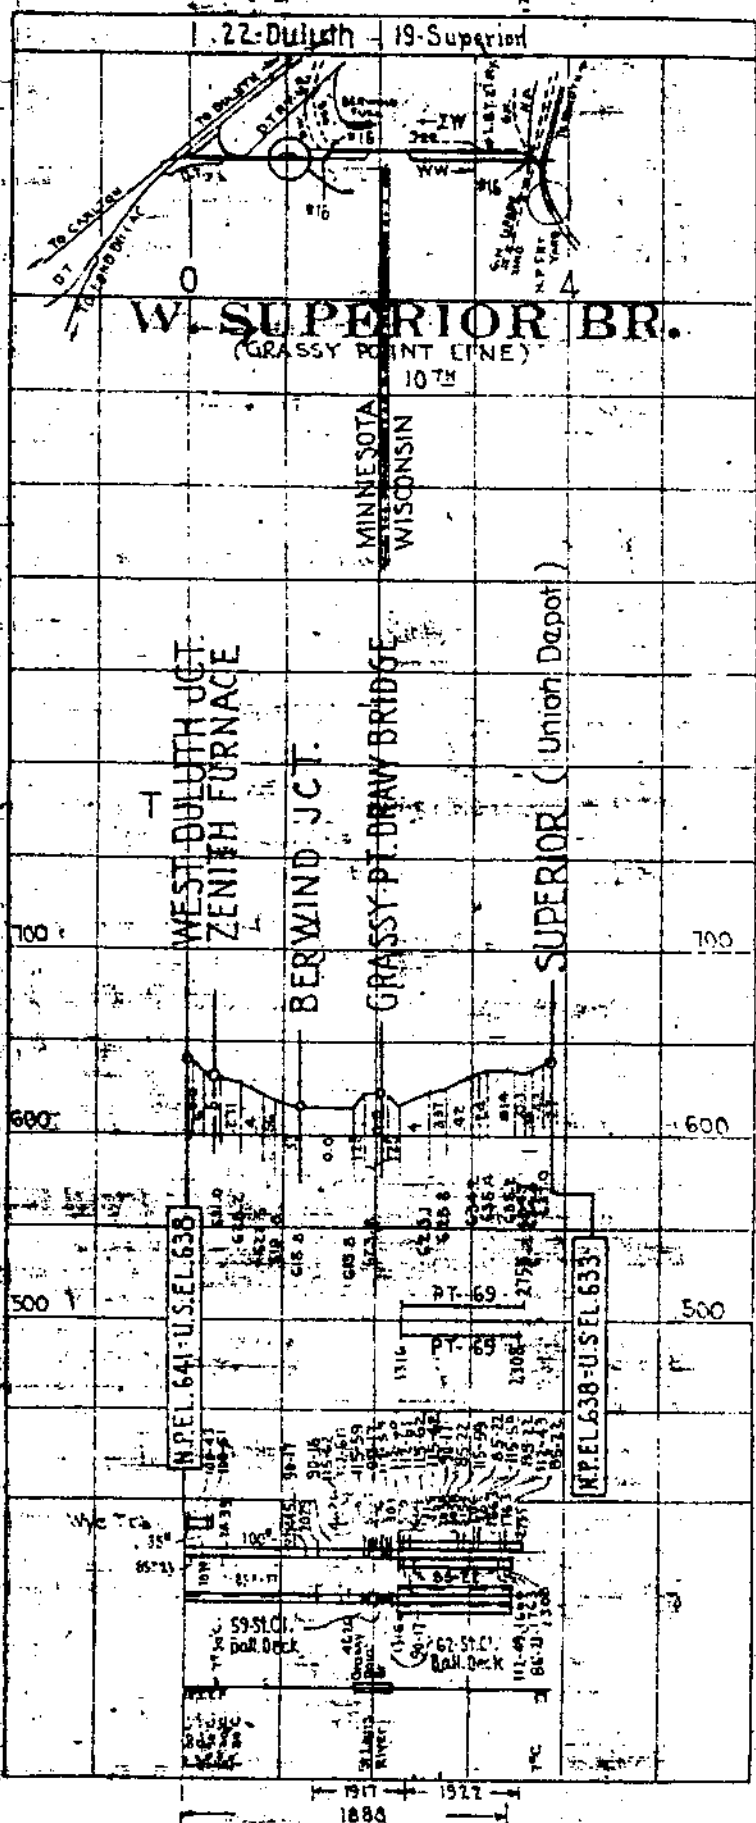

Track Sections

Track Diagram

Mile Post

LEGEND.

- NAME OF STATION
- Passing Tracks
  - Yards
  - W Water
  - F Fuel
  - Z Scales
  - T Turntable or Wye

- RAIL BALLAST
- GRAVEL
  - - - OTHER

Rail

Ballast

Curvature of Bridges

Year Constructed



