



Form 1302 A. T.

AUTHORITY FOR EXPENDITURE

E. D. No. 3
Form 1302-A
(Revised 12-30-06)

Revised and dated January 8th, 1908 Comptroller's No. 1

From St. Paul Division Operating Department.

For South East Minneapolis, 600 ft. spur track at Harvard Street.

Amount, \$ 559.80

REMARKS AND RECOMMENDATIONS.

Work Completed.

W. C. Smith
Engineer Maintenance of Way.

Chief Engr. / Mech. Supr. / or Supr. Telegraph.

*This was build by the
Construction Eng. Brown
report is an order by
Supr. then this is
that and money taken and
not found*

W. C. Smith
Second Vice President.

George S. ...
General Manager.

DISTRIBUTION OF CHARGES.

Operating Expenses \$ _____
Improvements, Betterments and Additions \$ 560.00

Reported to
Engineer.
Jan 19 1908

Total \$ _____
W. C. Smith
Comptroller. / 30

RECEIVED
FEB 10 1908
OFFICE AUD. DISB.

INSTRUCTIONS AND APPROVAL.

Approved _____ 1908


Charles ...
President.

COMPTROLLER'S RECORD OF NOTICE OF APPROVAL AND OF COMPLETION.

Form 1345 Issued

713 1908

Work commenced _____ 1908 Work completed _____ 1908

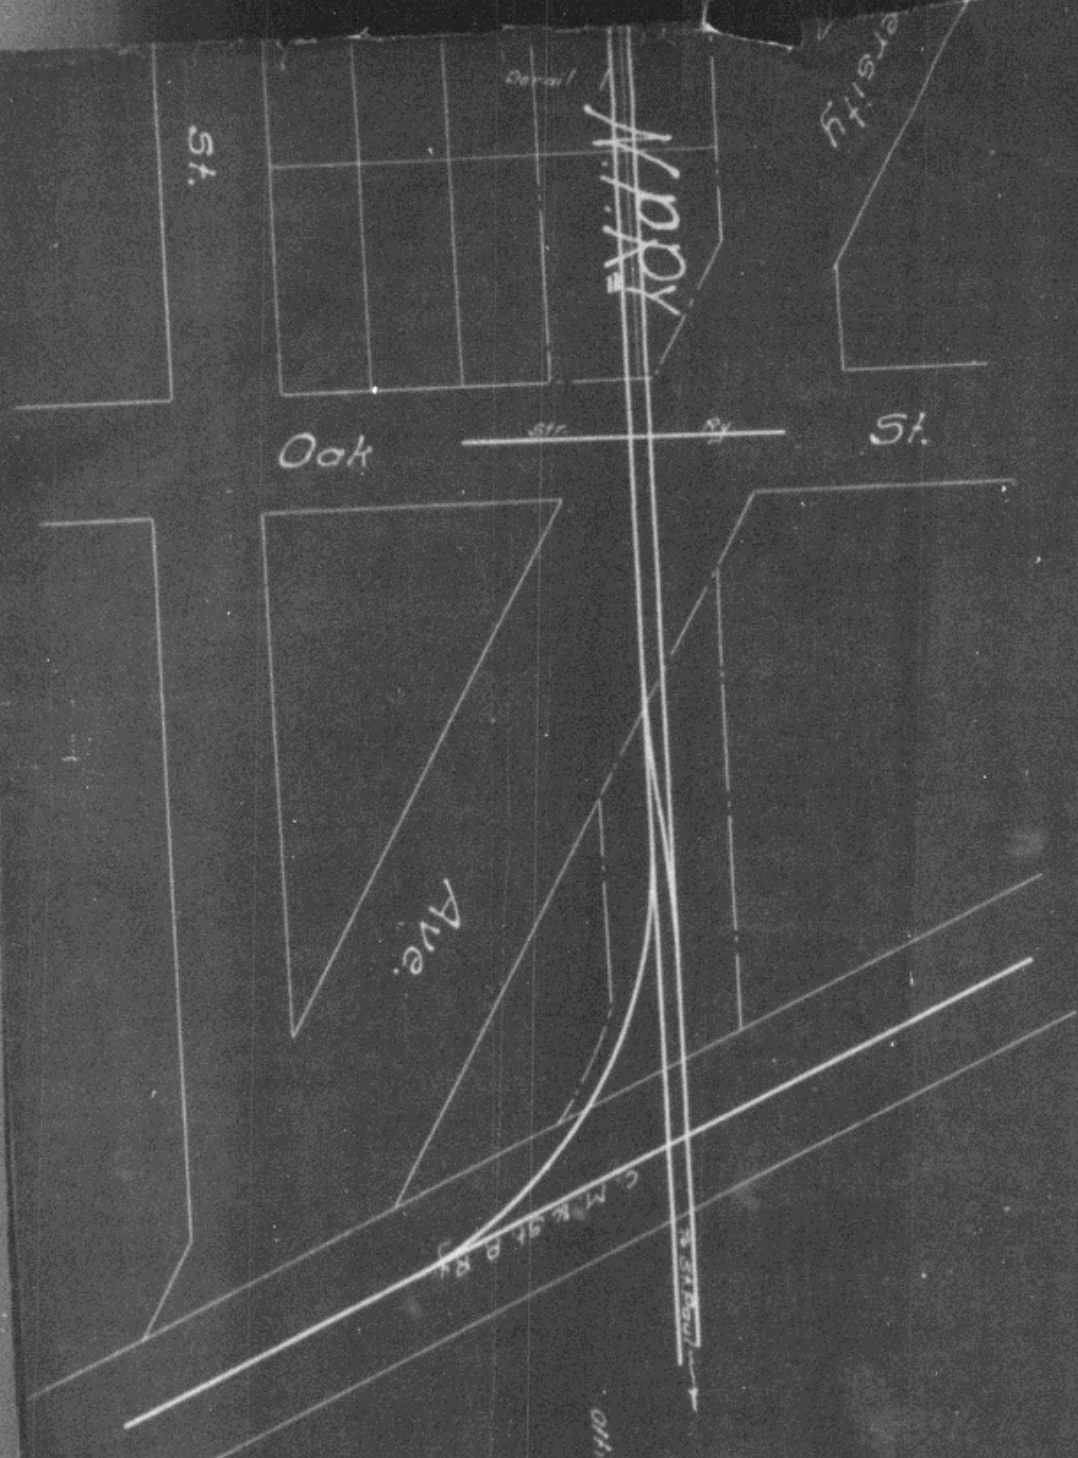

St.

Detail

N.P.R.Y.

University

Oak

St.

St.

St.

Ave.

C.M. & ST. Paul

ST. Paul

N

N.P.R.Y.
 Sketch Showing Proposed
 HARVARD ST. SPUR
 of
 MINNEAPOLIS
 Office of Div. Engr.
 Scale 1"=100'
 Jan. 6, '08

