



RPA-463-08.

AUTHORITY FOR EXPENDITURE

E. D. No. 3
Form 1345
(Revised 12-22-18)

Requisition dated December 18th, 1 190 8

Comptroller's No.

8-09

From Dakota

Division

Operating

Department

For Bismarck, 210 ft. crossover.

Amount, \$ 377.00

REMARKS AND RECOMMENDATIONS.

Work to be done by Division forces.
(1909 Budget Item No. 6)

W. M. ...

Engineer Maintenance of Way.

[Signature]

Chief Engr. Bismarck

[Signature]

General Vice President.

[Signature]

General Manager.

DISTRIBUTION OF CHARGES.

Operating Expenses

Improvements, Betterments and Additions

\$ 377.00

Total \$

[Signature]
Comptroller

RECEIVED
JAN 20 1909
OFFICE OF R. M. W. S.

INSTRUCTIONS AND APPROVAL.

Approved JAN 20 1909 190

[Signature]
President.

COMPTROLLER'S RECORD OF NOTICE OF APPROVAL AND OF COMPLETION.

Form 1345 issued


1/21 1909

Work commenced

190

Work completed

190

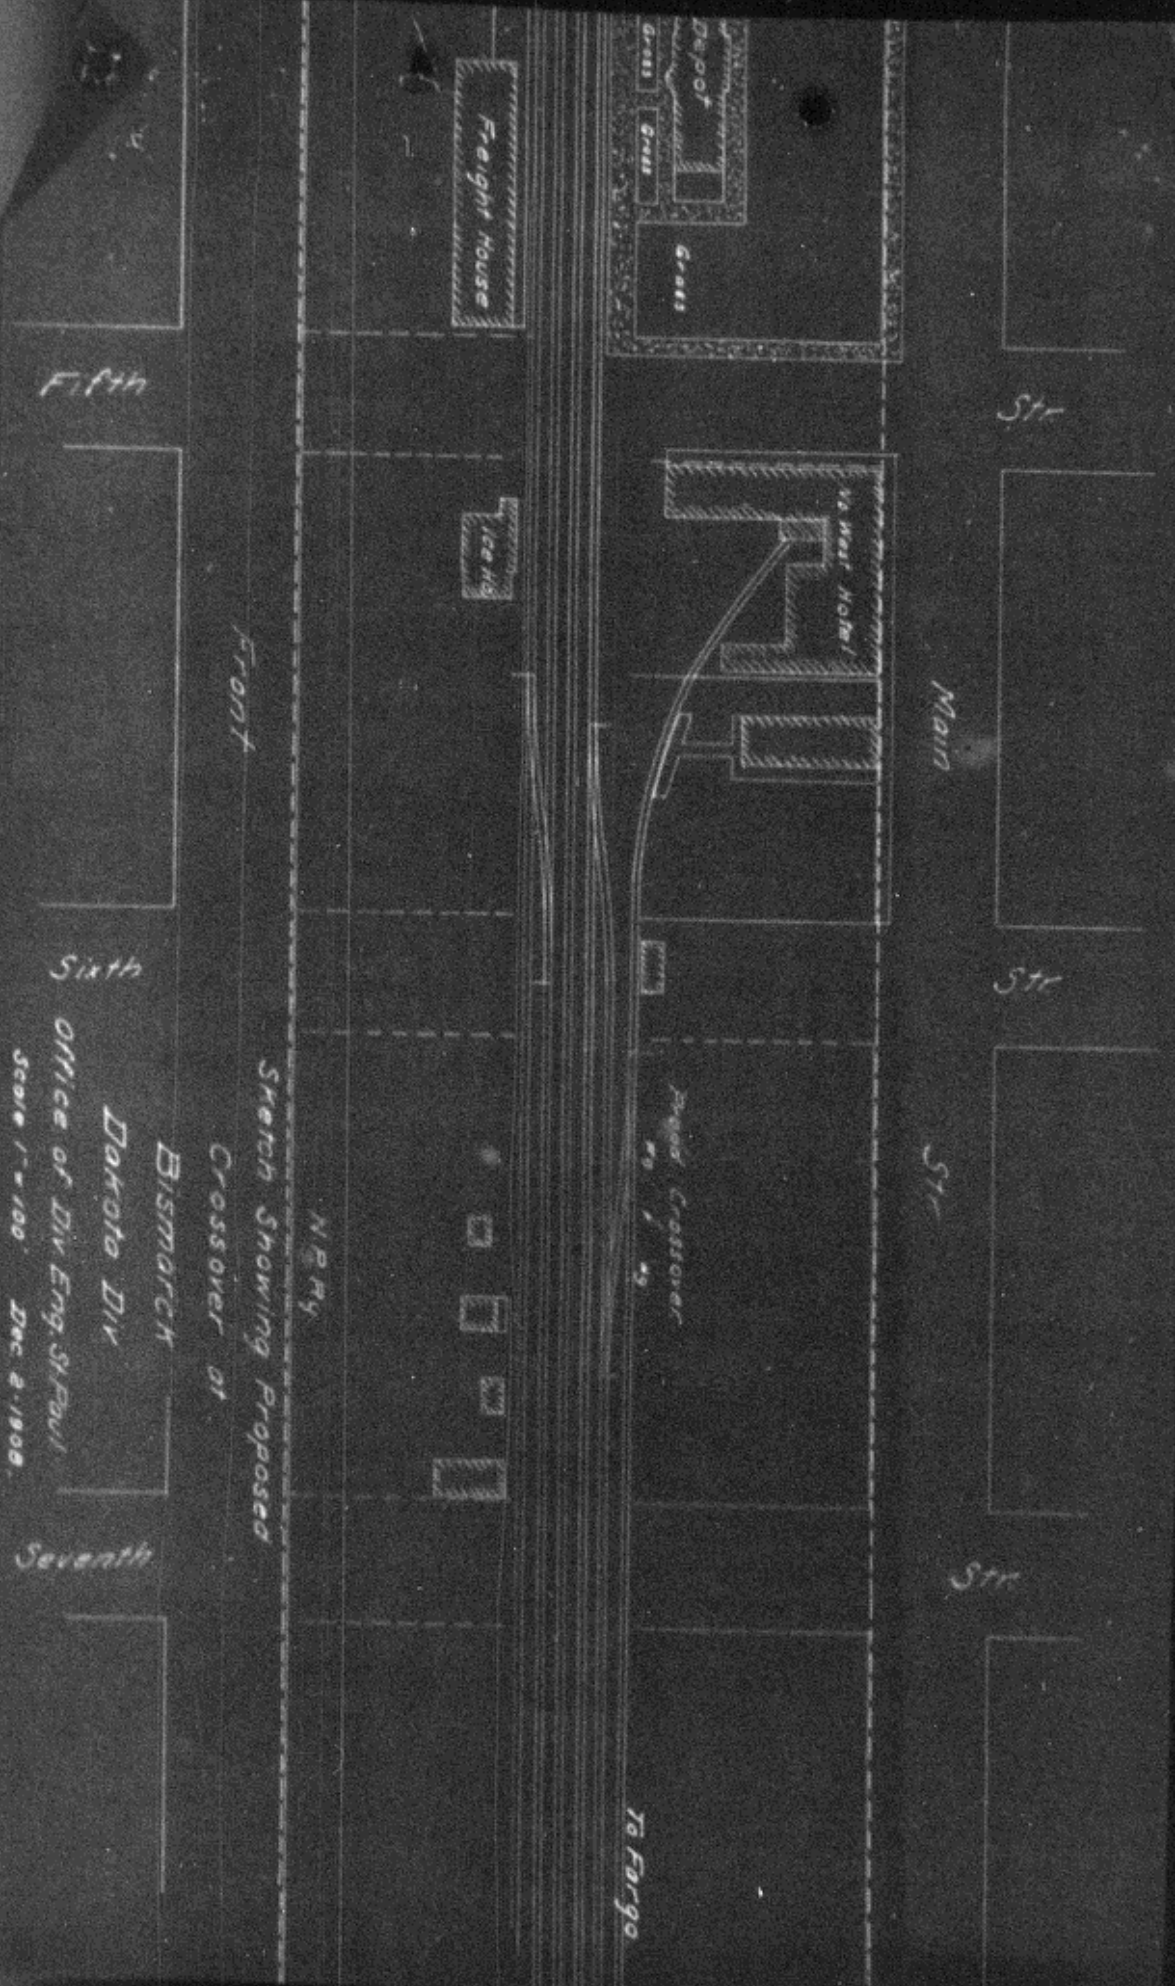

Fifth

Str

Front

Main

Sixth

Str

Sketch Showing Proposed
Crossover of
BISMARCK
Dakota Div
Office of Div Eng. St. Paul
Scale 1" = 100' Dec. 2-1908.

Proposed Crossover

Str

Seventh

Str

To Fargo

N.P.Ry

Freight House

Depot
Grass

Ice Hs.

1/2 West Hotel