



**AUTHORITY FOR EXPENDITURE**

E. D. No. 2  
Form 1559-A  
(Revised 12-29-06)  
13-09

RPA 274.  
Requisition dated

December 8th, 1908

Comptroller's No.

From FARGO Division Operating Department.

For Dilworth, 2,930 ft. ice house track in east-bound yard.

Amount, \$ 3,843.00

REMARKS AND RECOMMENDATIONS.  
Work to be done by Division forces.

Al Smith  
Engineer Maintenance of Way.

[Signature]  
Chief Engr., Mech. Insp. & Insp. Telgrh.

*1909 Budget Item No 20*

[Signature]  
Second Vice President.

[Signature]  
General Manager.

DISTRIBUTION OF CHARGES.

Operating Expenses


[Signature]

\$ 3,843.00  
3,843.00

Cost reported to  
Record Keeping  
Account

Total \$

[Signature]  
Comptroller.

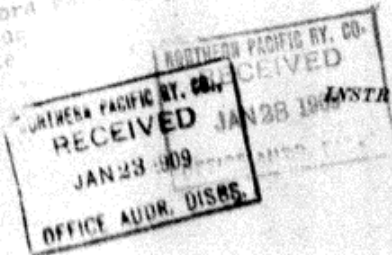

INSTRUCTIONS AND APPROVAL.

Approved JAN 22 1909 190

[Signature]  
President.

COMPTROLLER'S RECORD OF NOTICE OF APPROVAL AND OF COMPLETION.

Form 1545 issued

1/28 1909

Work commenced


190

Work completed

190

1363RL

1363RL

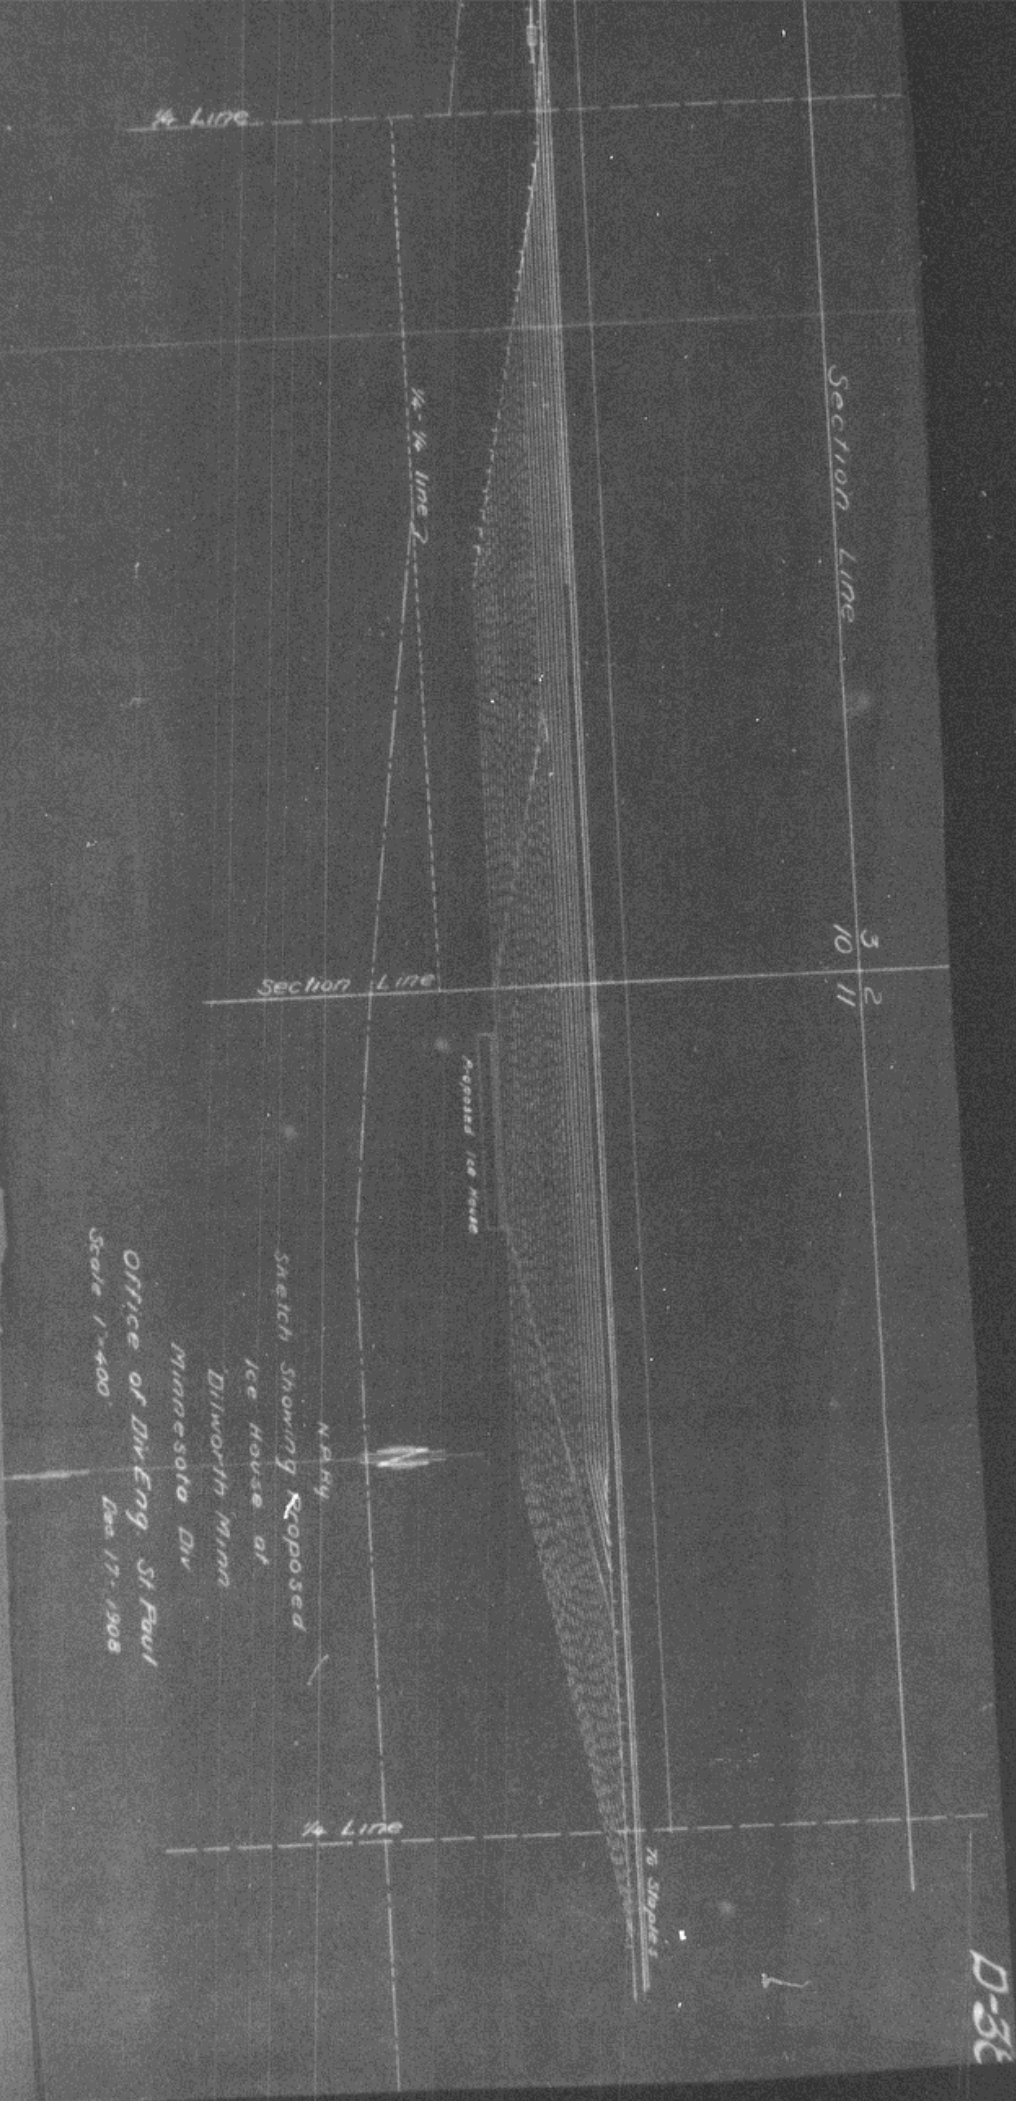

N. B. By  
 Sketch Showing Reposed  
 Ice House of  
 Dilworth Minn  
 Minnesota Div  
 Office of Div Eng St Paul  
 Date 17-1908  
 Scale 1"=400

Section Line

3 2  
10 11

Section Line

Keel House

1/4 Line

Keel


D-36

1

1363RL

1363RL

1363RL

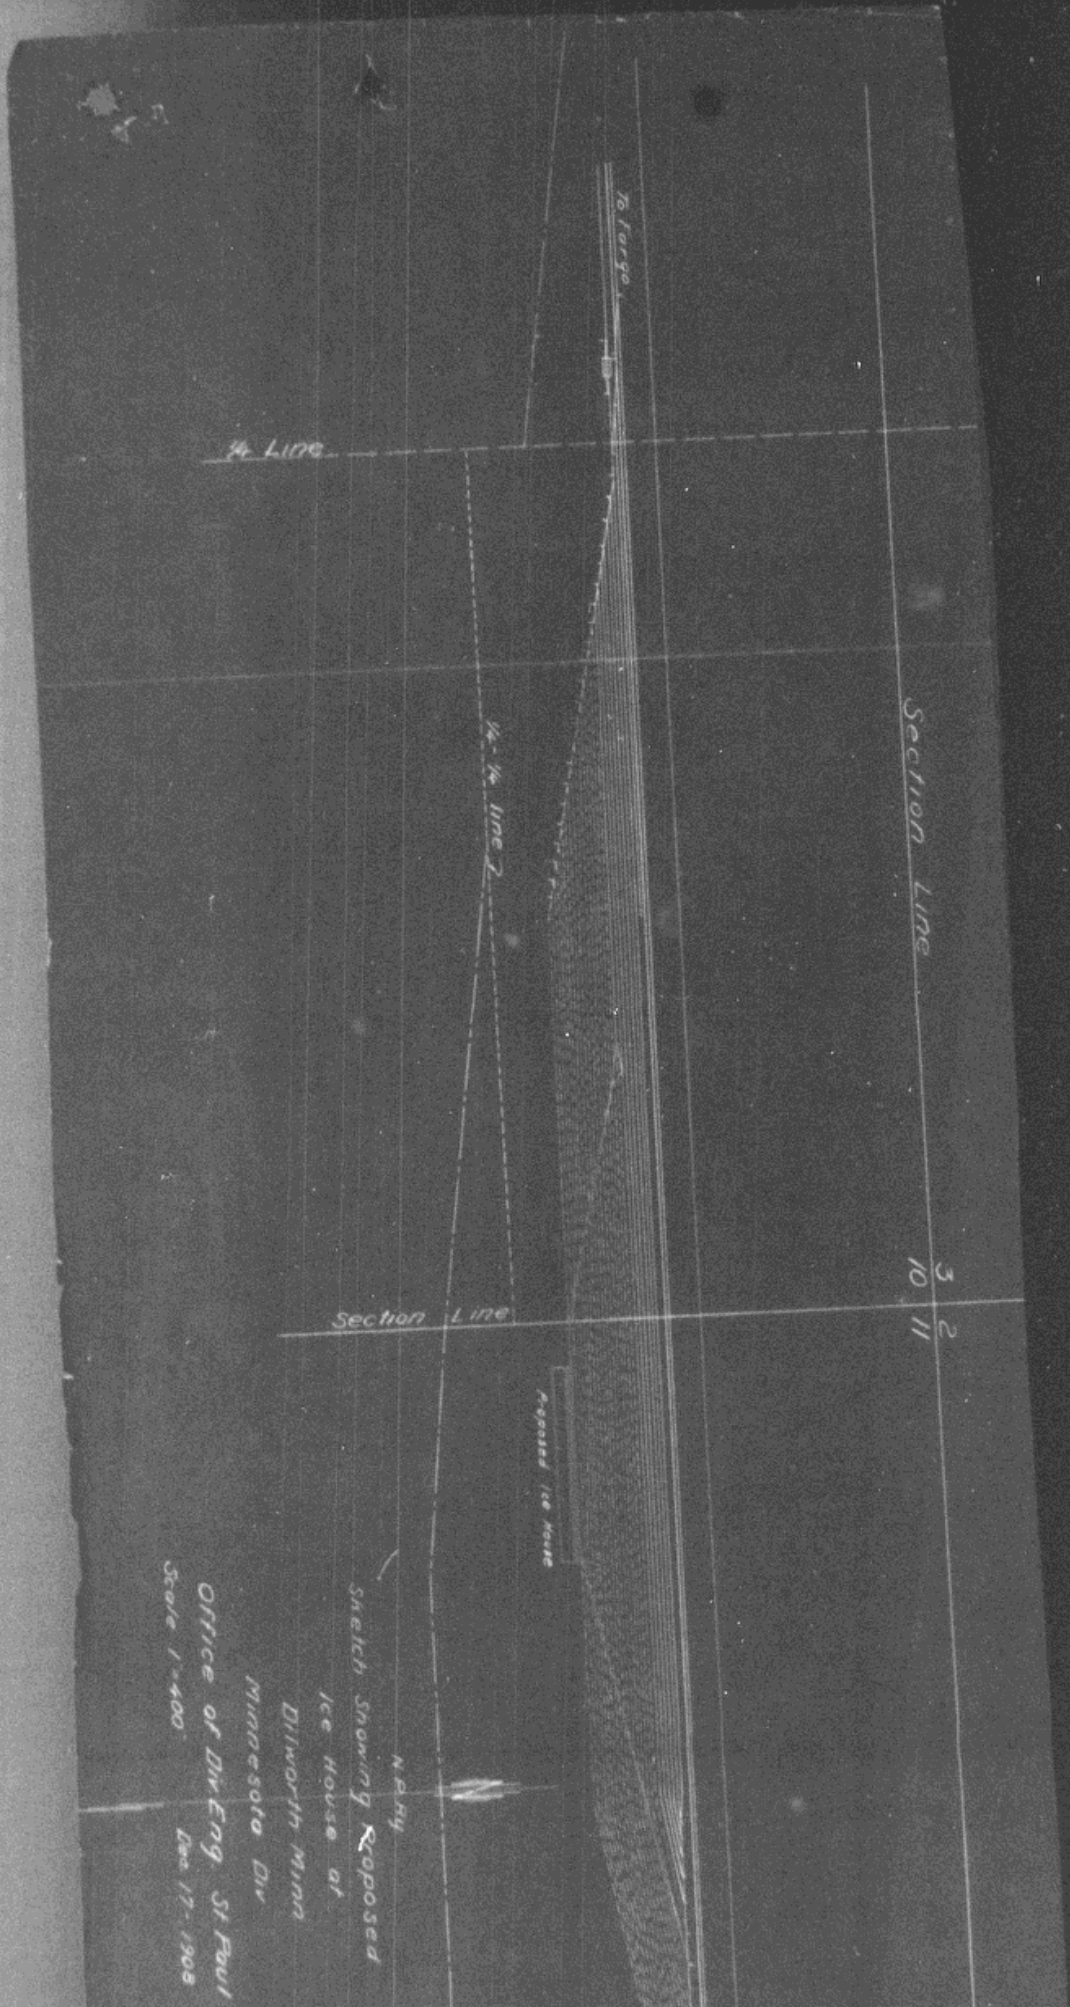

Section Line

3 2  
10 11

Section Line

Roped Ice House

N.P. By

Sketch Snowing Roped

Ice House at

Ditworth Minn

Minnesota Div

Office of Div Eng St Paul

Scale 1"=400' Dec 17-1908