

1917

1917

COMPTROLLER'S RECORD

1917

(Form 11363)

REQUISITION FOR AUTHORITY FOR EXPENDITURE

Applicant's No. 229 Eng. Dept. No. 3 Comptroller's No.

On Lake Supr Div'n or Operating Dept. State of Minn. Val. Sec. No. 2

Authority is requested for an expenditure of \$ 102.00 chargeable approximately as follows: (Distribution to be made in General Office, St. Paul.)

To Optg. Exps. \$ To Adms. and Batts. \$ 102.00 ✓ To \$

for new work at Willow River Not in Budget

Consisting of electric lights and wiring in depot. As per sketch dated December 20th, 1916

The location is on this company's property and is in joint territory. To secure required rights it will be necessary

If required by Accounting Department, a detailed estimate will be furnished promptly after approval. The expenditure is recommended for the following reasons: (if space is not sufficient continue on back)

The citizens of Willow River have taken up the matter at of electric lighting that station with a view to have station lighted by electricity on the arrival and departure of our night trains. There is quite a heavy traffic at this point at night and it is recommended that not only from a safety and economical standpoint but that we would keep up with the times by installing modern equipment there, where business is increasing, as per correspondence attached.

Approved by C. M. & S. Ry, letter to Bush to set up... 2/7 or 28 - 4/7% Joint Aest. CM&STP Ry. Contract dated Oct. 1, 1900. Article 2.

Work should be commenced soon as possible in order to complete by an early date and be done by company force under charge of Superintendent

Signature and Title of Applicant Superintendent Date of Requisition December 26th 1916

APPROVED BY


Handwritten signatures and titles: Andrew Gibson, Chief Engr. M. of W.; M. H. Wilson, Chief Engr., Mech. Supt. or Supt. Tel.; J. D. ... First Vice President; ... Second Vice President; ... Comptroller; ... President.

COMPTROLLER'S RECORD OF NOTICE OF APPROVAL AND OF COMPLETION

Form 1345 issued JAN 1 1917 Work begun 191 Work finished 191



Scale: $\frac{1}{8}'' = 1'$

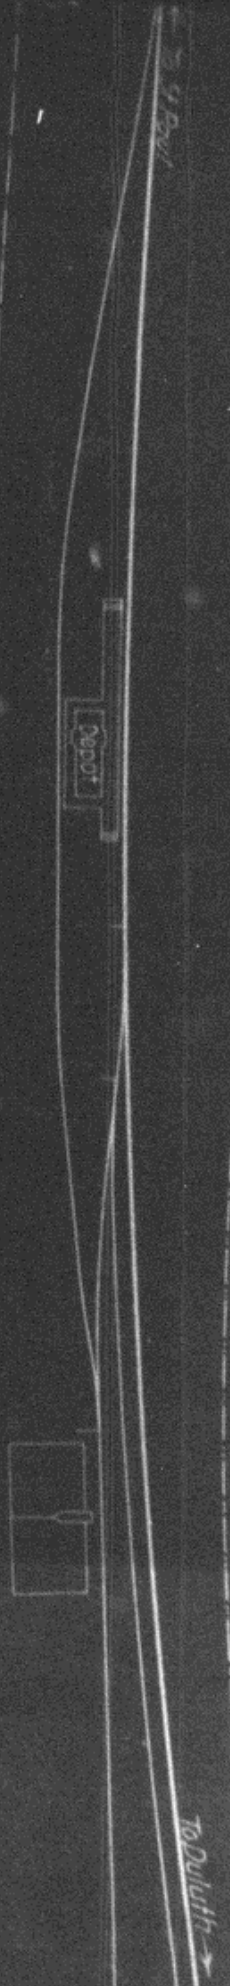

To Duluth →

N.P.Ry

Lake Superior Div. - Second District

Sketch showing

Proposed Electric Lights at Depot

Willow River Minn.

Scale: $1'' = 100'$

Office of Div. Engr. St. Paul Dec 20 1916

Prop'd work shown red

Publication Section No 2 Minn