

Form 12-1922

COMPTROLLER'S COPY.

NORTHERN PACIFIC RAILWAY COMPANY

AUTHORITY FOR EXPENDITURE

Year: **1922**

Superintendent's No. 142,
No.

Dept. No. Engineering Dept. No. 2

A. P. E. No. 5

Yellowstone Div. First District State No. Dak. Val. Sec. No. 2.

AUTHORITY IS REQUESTED FOR A NET EXPENDITURE OF \$

Accounting distribution as follows: (Distribution to be made in General Office.)

	Operating Expenses	Profit and Loss	Net Operating Expenses	Net Profit and Loss
Cost of property retired	\$	\$	\$	\$
Value of salvage				
Incidental costs				
Total to Operating Expenses				\$
Total to Profit and Loss				\$
To Material and Supplies				986
To Bills for Collection				
To Other Accounts				
Net charge to investment account—Additions and Betterments				
Total of distribution				\$ 986



Budget reference: *Not in Budget*
Joint facility contract reference: *not joint*

Class of Work: No. 10

The location is *not* on this company's property. To secure rights, it will be necessary to do nothing.

Location: New Salem

Title Estimated cost proposed 250 foot spur for the McCormick Coal Mine and Company, as per sketch dated December 7, 1921.

Reason:

We recently completed under APE 1322-21 a track to serve the mine at New Salem belonging to the McCormick Coal Company. They now desire to build a slack track to be used for the purpose of loading the slack coal without interfering with operations on the main spur.

This track would be entirely off of the right of way and the cost should be borne by the applicant exclusively.

It is recommended that the work be done as per the attached estimate and blue print.

Checked and Entered
President's Office



Work to be done by company force *contract* under charge of

Division Superintendent.

Accounting to concentrate in the office of Superintendent Glendive

Signature and Title

Supt Date Dec. 10th, 19 21.

APPROVED:

General Superintendent. Field-Asst. Engr. or Engr. Maint. of Way. Assistant General Manager.

Mech. Supt. Supt. Telgr. or Signal Engr.

Chief Engineer.

General Manager.

Vice President.


General Auditor or Comptroller.

President.

Date of Final Approval } JAN 12 1922 19

COMPTROLLER'S RECORD OF NOTICE OF APPROVAL AND OF COMPLETION

Form No. 1345 issued JAN 14 1922 19 Work begun Work finished Jan 7 1922

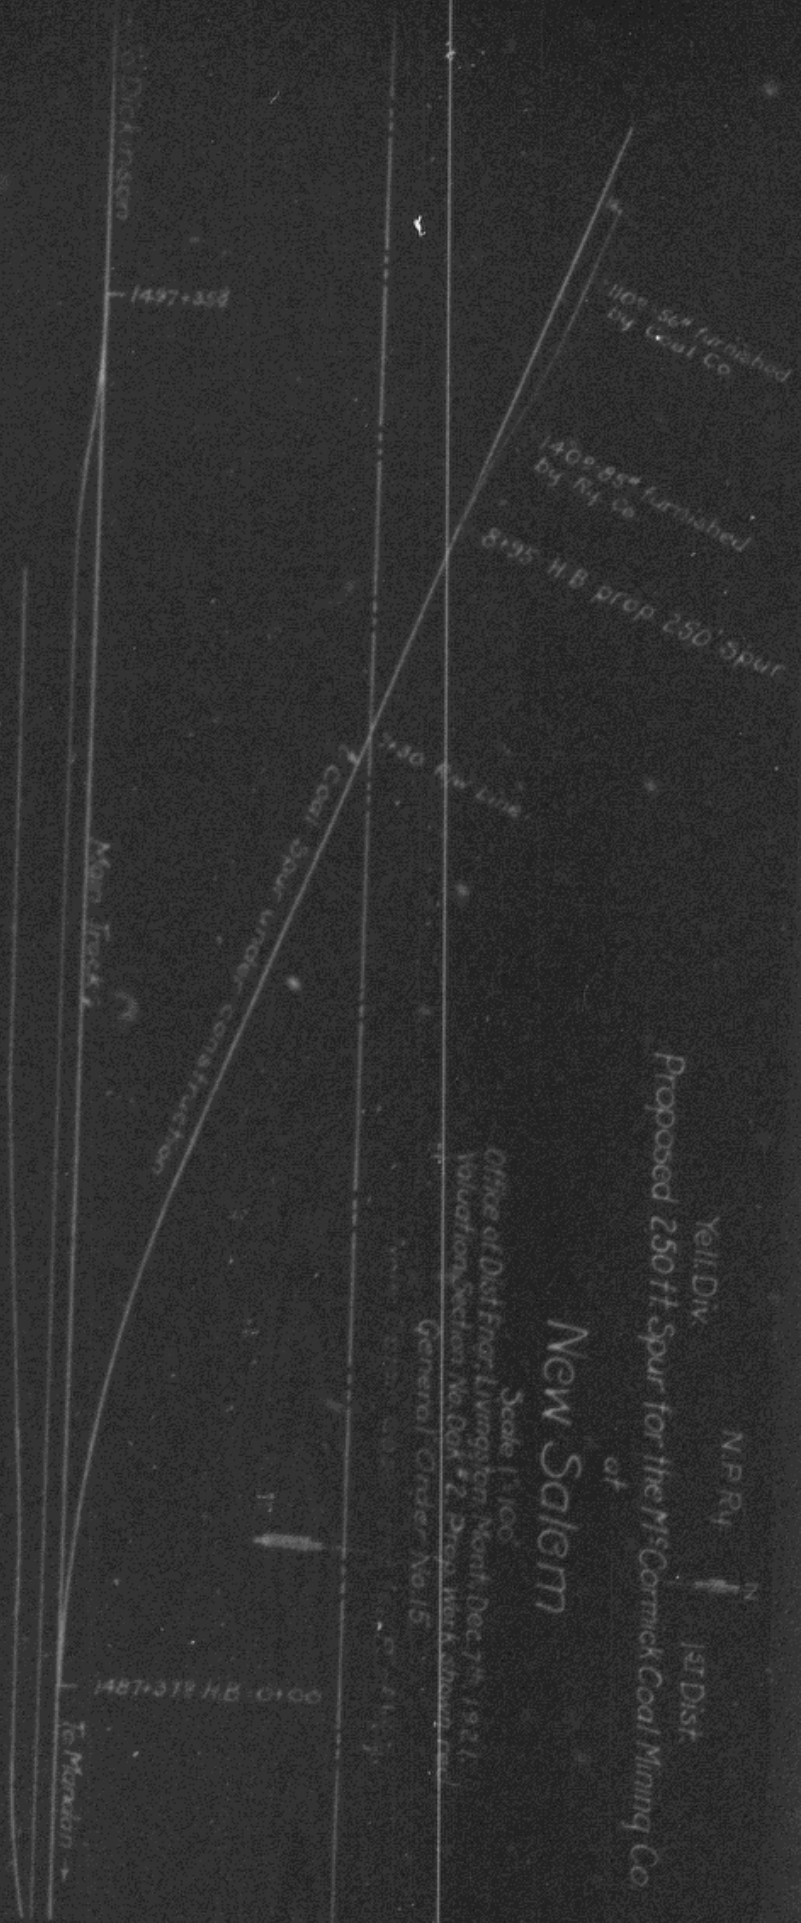

Proposed 250 ft Spur for the McCormick Coal Mining Co
 of
 New Salem

Scale 1"=100'

Office of Dist. Eng. Livingston, Mo., Dec. 7th, 1921.
 Vol. 10, Section No. 004 # 2, Prop. No. 6, shown on

General Order No. 15

Yell. Div. N.P.R.R. 1st Dist.