

1922

NORTHERN PACIFIC RAILWAY COMPANY  
AUTHORITY FOR EXPENDITURE

1922  
1922

Year:

Superintendent's No. 63  
No.

Dept. No.  
Engineering Dept. No. 1

A. F. E. No. 67

Minnesota Div. Red River Branch State Minnesota Val. Sec. No. 15

AUTHORITY IS REQUESTED FOR A NET EXPENDITURE OF \$ 90.00

Accounting distribution as follows: (Distribution to be made in General Office.)

	Operating Expenses	Profit and Loss	Net Operating Expenses	Net Profit and Loss
Cost of property retired	\$ 90	\$	\$	\$
Value of salvage	90			
Incidental costs				
Total to Operating Expenses			\$ 90	
Total to Profit and Loss				90
To Material and Supplies				90
To Bills for Collection				
To Other Accounts				
Net charge to investment account—Additions and Betterments				90
Total of distribution			\$ 90	



Budget reference: Not in Budget

Class of Work: No. 15

Joint facility contract reference: Not Joint Account

The location is - - - on this company's property. To secure rights,

Location: Crookston, Minnesota.

Title and Reason: Crookston-Removal of Tool House.

Reason: There is an old abandoned section tool house at Crookston which will no longer be needed at that point and is also in the way of a competitive concern holding lease for piece of ground on which tool house is located.

At Grand Forks we need a small building in which to take care of oil and heaters for refrigerator cars.

The Insurance Department objects very seriously to our present practice of keeping such supplies in the freight house proper.

It is therefore recommended we move this tool house from Crookston to Grand Forks and fix it up as oil house.

RFA being necessary for accounting purposes.  
a. f. e. R. 2-1922 cover installation at Grand Forks

Work to be done by company force under charge of Superintendent.

Accounting to concentrate in the office of Superintendent Staples


Signature and Title: E. H. Haulberg Superintendent Date December 9th, 19 21

APPROVED:		
<i>Charles Bernad Blum</i>	General Superintendent.	Assistant General Manager.
<i>[Signature]</i>	Mech. Supt., Supt. Telgr. or Signal Engr.	
<i>[Signature]</i>	Chief Engineer.	Vice President.
<i>[Signature]</i>	General Auditor or Comptroller.	Date of Final Approval



COMPTROLLER'S RECORD OF NOTICE OF APPROVAL AND OF COMPLETION

Form No. 1345 issued JAN 30 1922 Work begun 19 Work finished Feb 20 1922

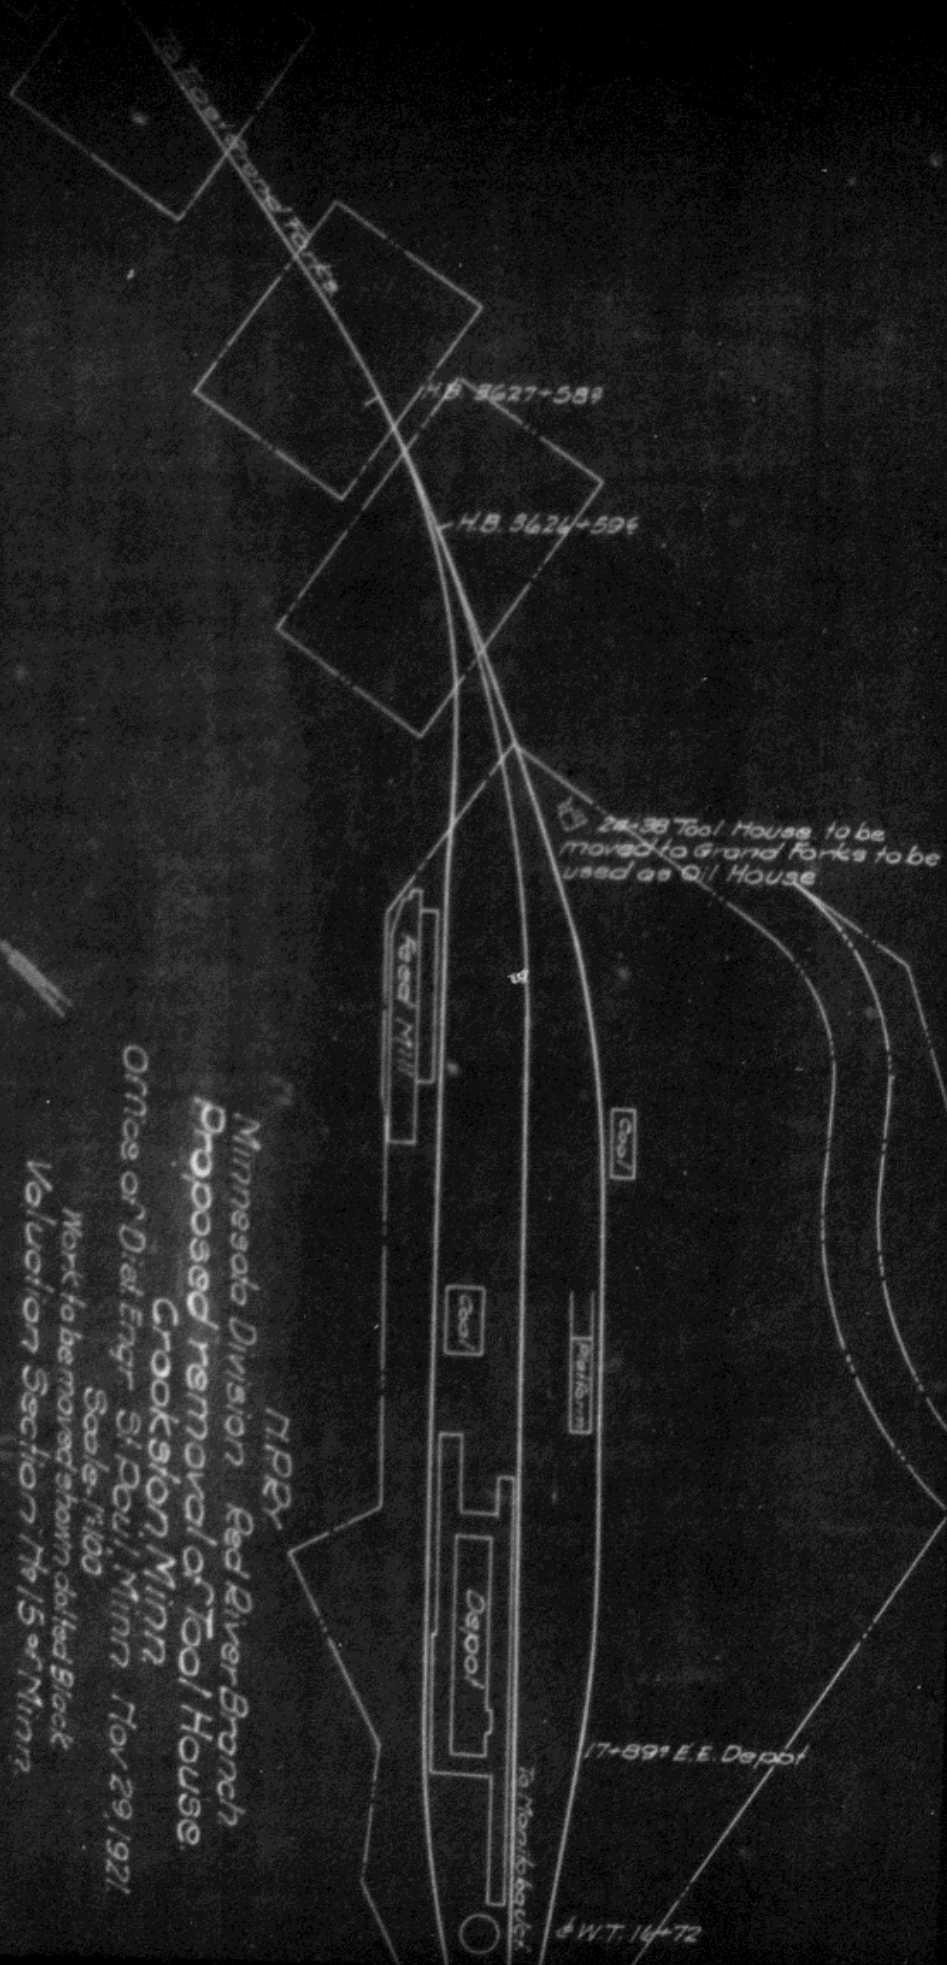

N.P.R.  
 Minnesota Division Red River Branch  
 Proposed removal of Tool House.  
 Office of Dist. Engr. St. Paul, Minn. Nov 29, 1921  
 Scale: 1"=100'  
 Work to be moved shown dotted black  
 Valuation Section No 15 of Minn.