

1922

NORTHERN PACIFIC RAILWAY COMPANY

AUTHORITY FOR EXPENDITURE

Year: 1922

Superintendent's No. 1
No.

Dept. No.
Engineering Dept. No. 17(22)

A. F. E. No. 73

Puget Sound

Div.

District State Wash.
Branch

Val. Sec. No. 4

AUTHORITY IS REQUESTED FOR A NET EXPENDITURE OF \$ 157.

Accounting distribution as follows: (Distribution to be made in General Office.)

Incidental costs		
Total to Operating Expenses		19
Total to Profit and Loss		
To Material and Supplies		
To Bills for Collection		
To Other Accounts		
Net charge to investment account—Additions and Betterments	138	
Total of distribution	\$ 157	

Budget reference: *Not in Budget*

Joint facility contract reference: *not joint*

The location is _____ on this company's property. To secure right it will be necessary

Location: Tacoma, Wn.

Title and Reason: Install door in north end of ocean warehouse #1 and extend planking.

Ocean Warehouse #1 has been leased to the Terminal Dock Co. In order that teams and trucks may pass thru building it is proposed to install a door in the north end of the warehouse, also extend the planking in front of the platform on the north side of warehouse in order that trucks and teams can back up to the platform to load and unload material. Railway Company to bear entire cost. The lease is for a period of three years from April 1st, 1921. The rental for the first year is \$900. and for remaining two years \$1250. per year. As we have had very little expense in adapting the dock to the use of the Terminal Company, and as the lease has proven quite attractive, it has been recommended by the Western Right of Way Agent that the improvement be made at the expense of the Railway Company.

Work to be done by company force under charge of ~~NEEDON~~ Div. Supt.

Accounting to concentrate in the office of Supt at Seattle.

Signature and Title: *J. McLaughlin* Supt. Date Jan. 9, 1922 19

APPROVED: *Chas. J. Jones* General Superintendent. *A. R. Cook* Prin. Asst. Engr. or Engr. Major 4/16/22 Assistant General Manager.

Mech. Supt., Supt. Telgr. or Signal Engr. *W. J. ...* Chief Engineer. *W. J. ...* General Manager. *W. J. ...* Vice President.


General Auditor or Comptroller. *Charles Jones* President. Date of final approval } JAN 28 1922 19

COMPTROLLER'S RECORD OF NOTICE OF APPROVAL AND OF COMPLETION

Form No. 1345 issued JAN 31 1922 19 Work begun _____ 19 Work finished *May 6* 1922



CORPORATE Cost Adjustment JUN 1922

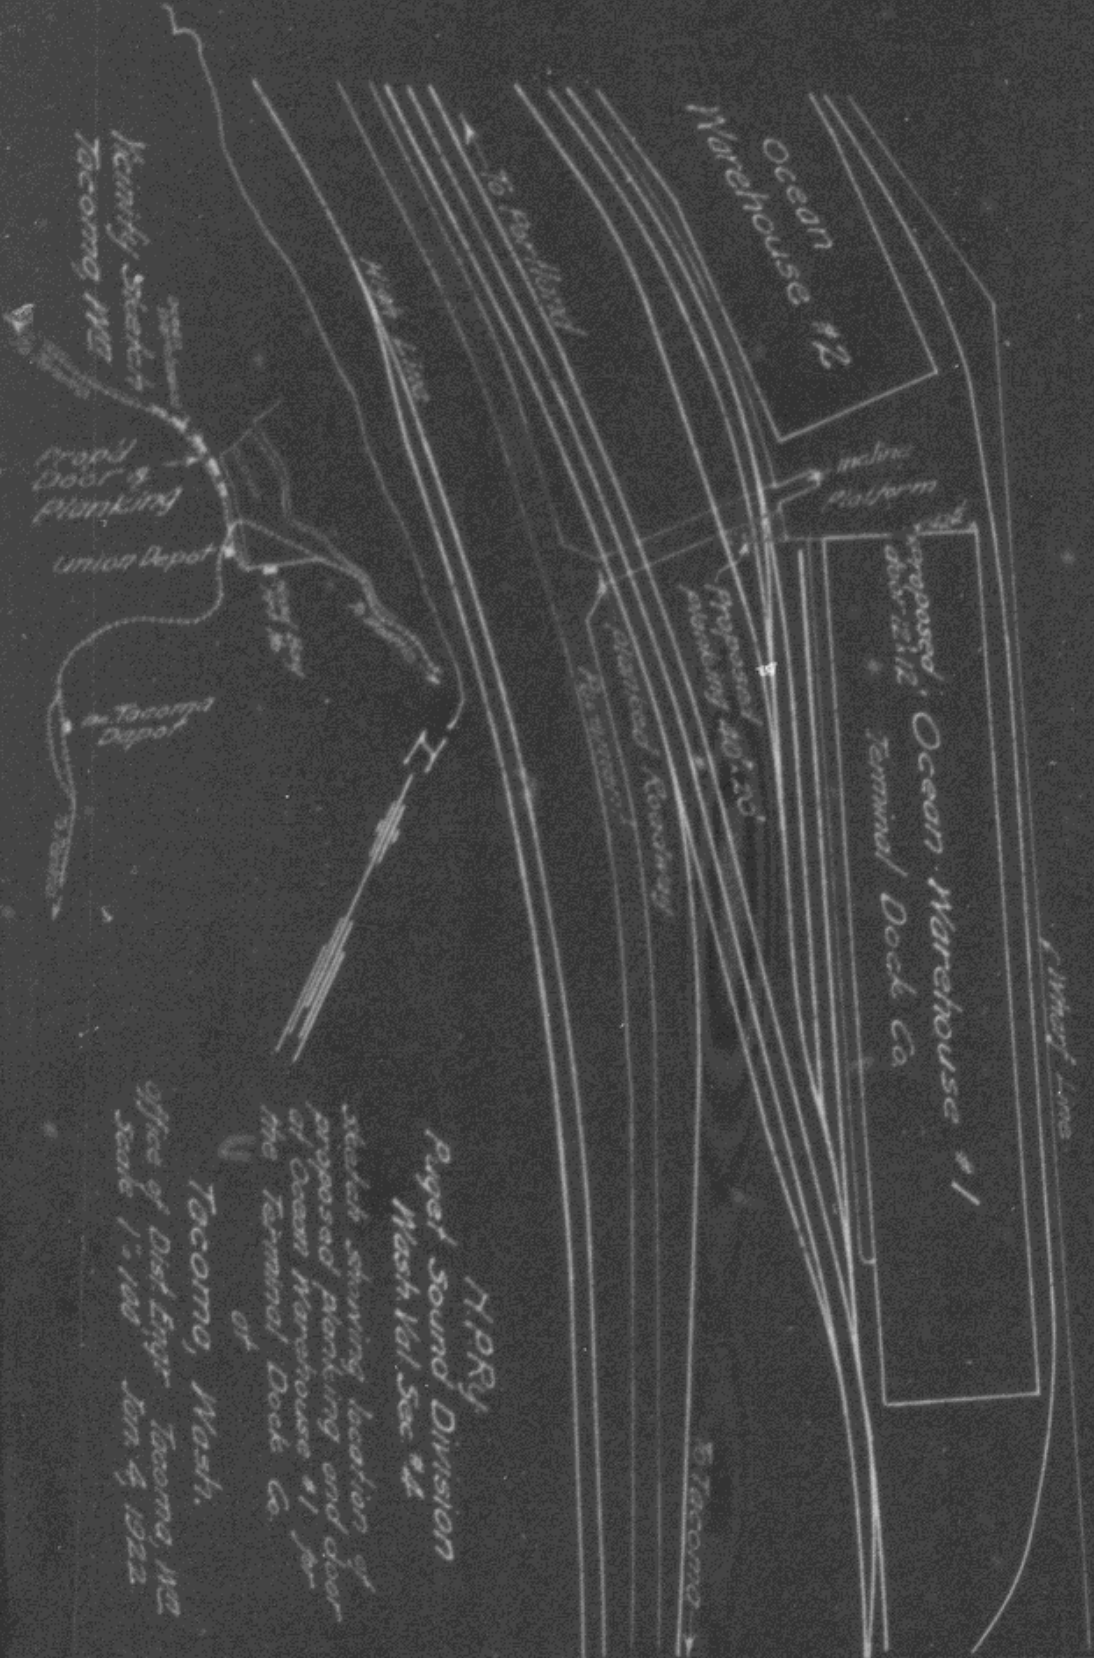

H.P.Ry
 Puget Sound Division
 Wash. Vol. Sec #4
 sketch showing location of
 proposed plankling and door
 of Ocean Warehouse #1 for
 the Terminal/Dock Co.
 of
 Tacoma, Wash.
 office of Dist Engr. Tacoma, WA
 scale 1" = 100' Jan 4, 1922