





REF. NO.	USER	CONTRACT DATES	FILE NUMBERS		
			ASST SECY	CHIEF ENG	COMPT
①	C.M.St.P.&P.	10-1-00	394	4124 1839	
②	M.St.P.&S.S.M.	6-4-07	3549		662
③	D.W.&P.	4-30-12	7215		
④	G.N.	9-5-07	3706	6485	685
⑤	C.St.P.M.&O.	4-4-92 Supp. 5-1-16	444	Csp 4849	89
⑥	Soo	12-12-62	24488	Cont. 4269 Csp 1702	
○					



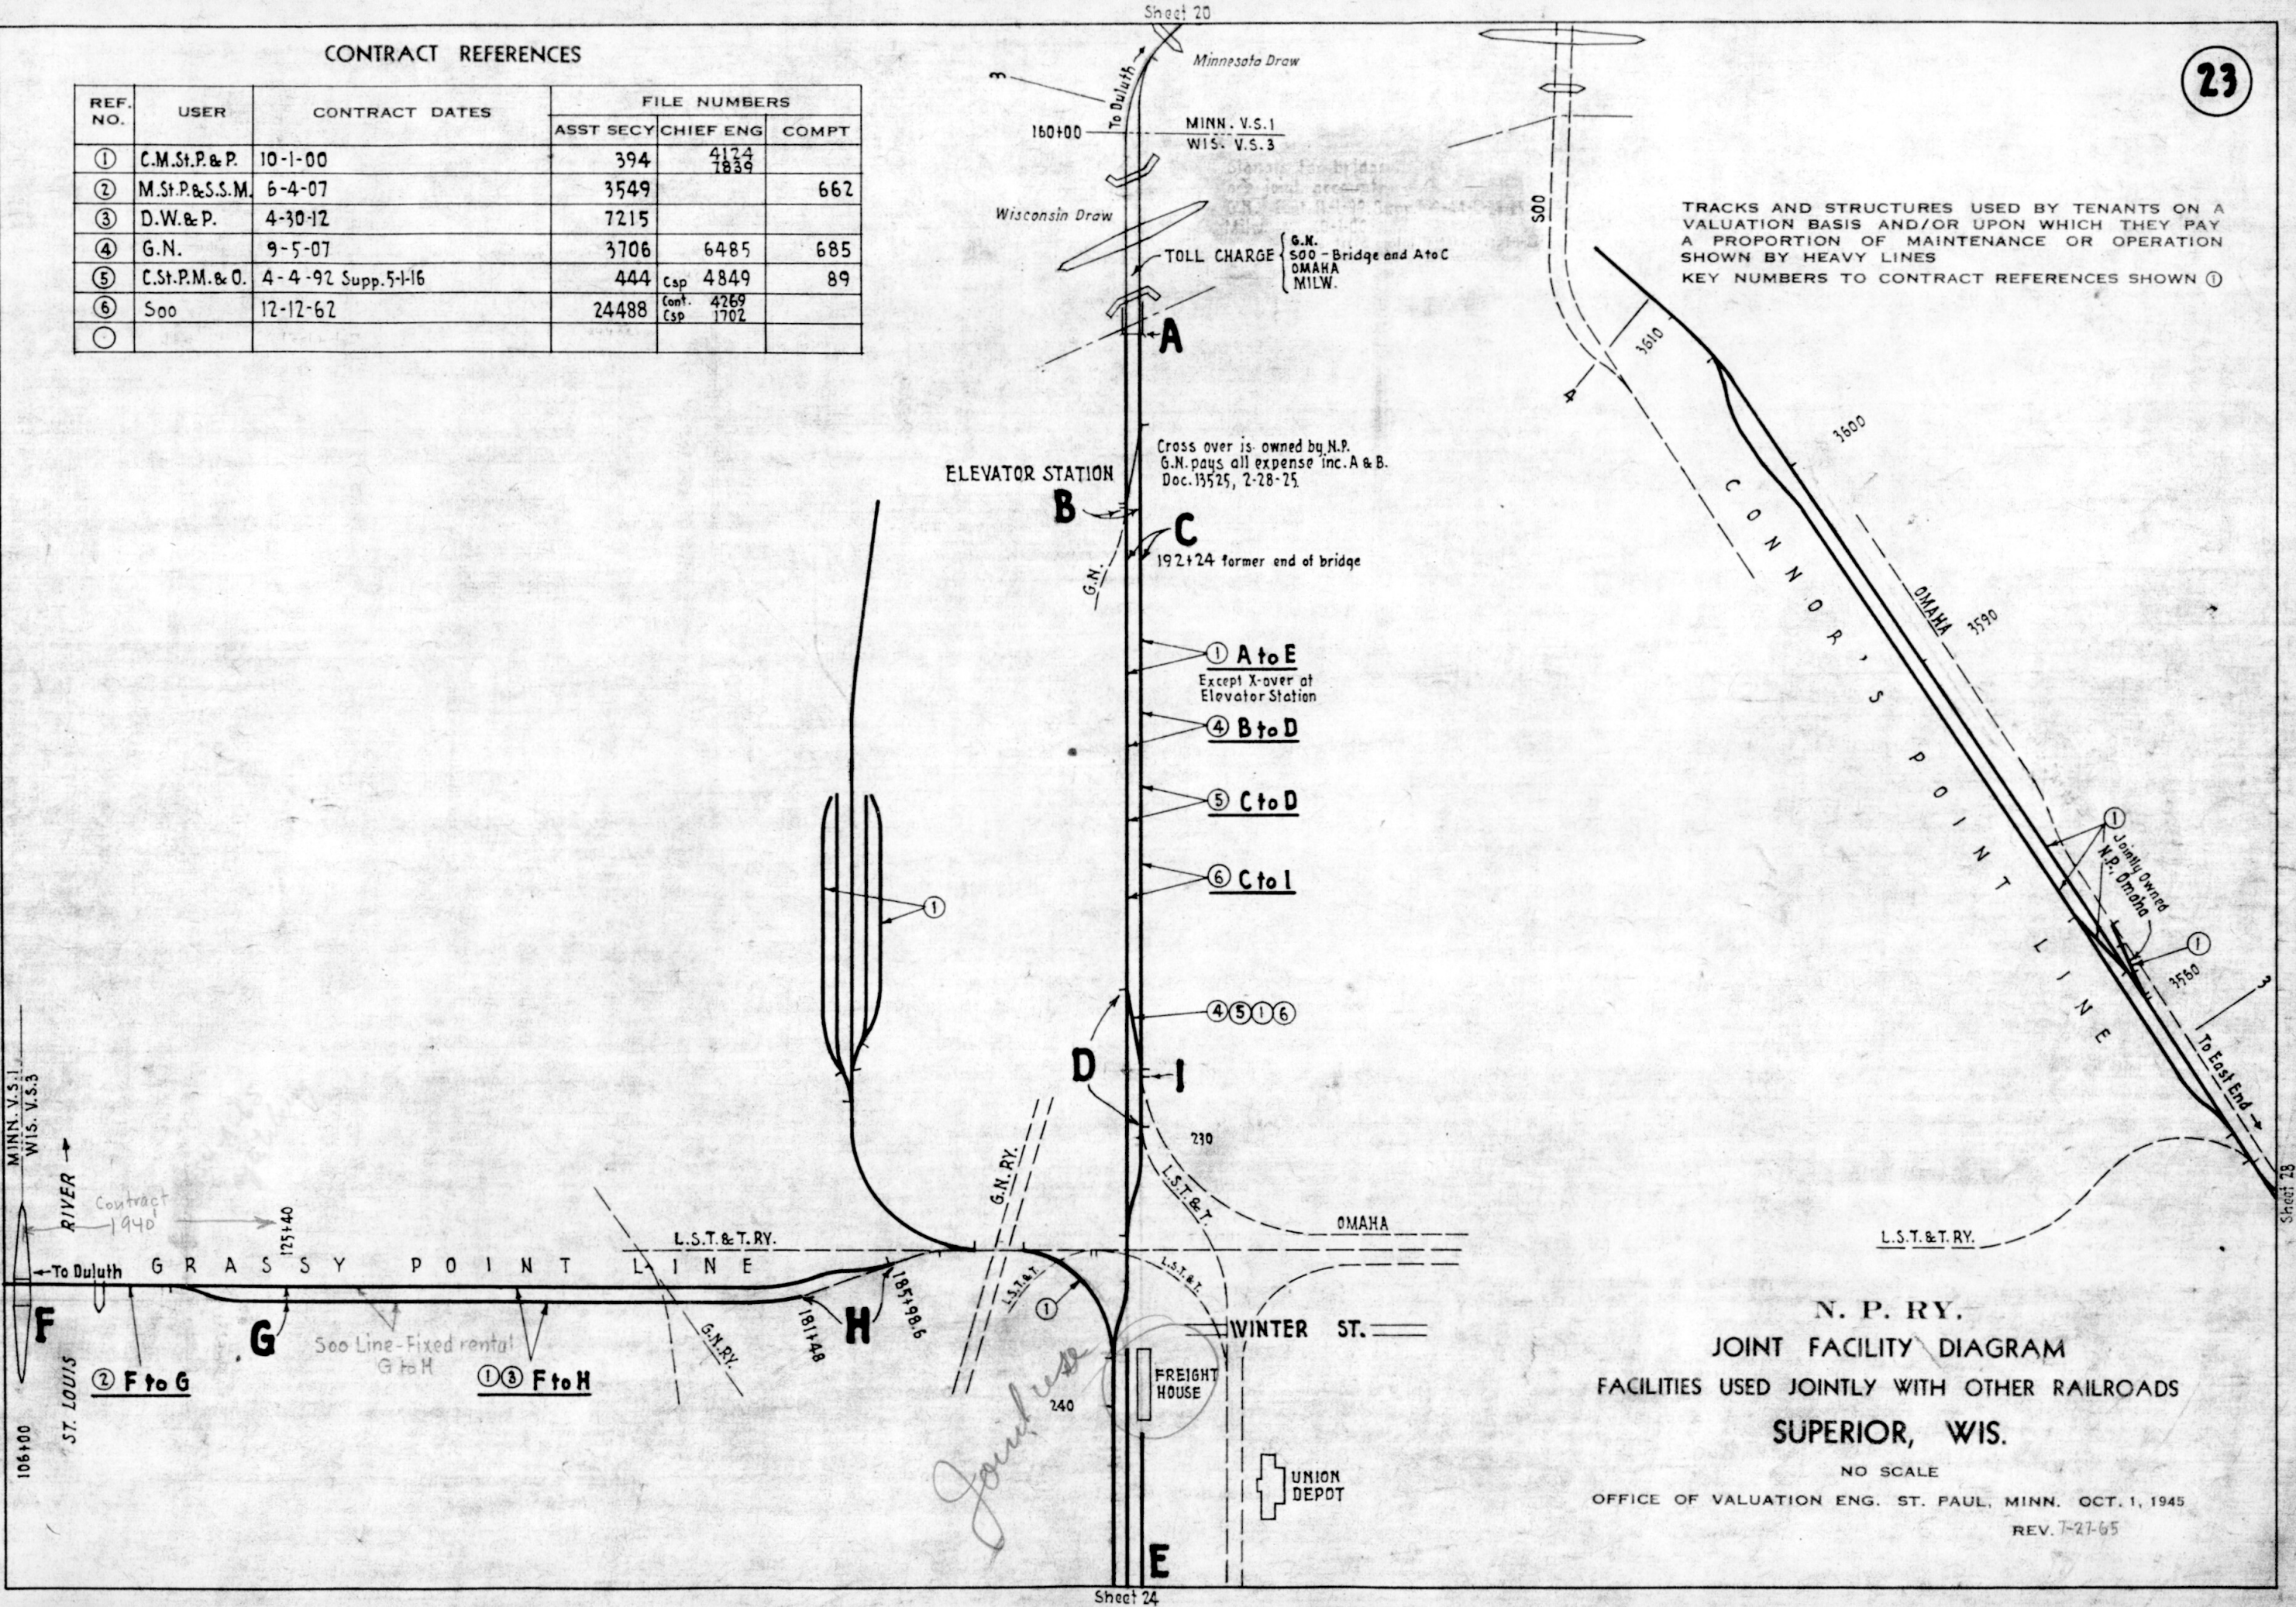

TRACKS AND STRUCTURES USED BY TENANTS ON A VALUATION BASIS AND/OR UPON WHICH THEY PAY A PROPORTION OF MAINTENANCE OR OPERATION SHOWN BY HEAVY LINES  
KEY NUMBERS TO CONTRACT REFERENCES SHOWN ①

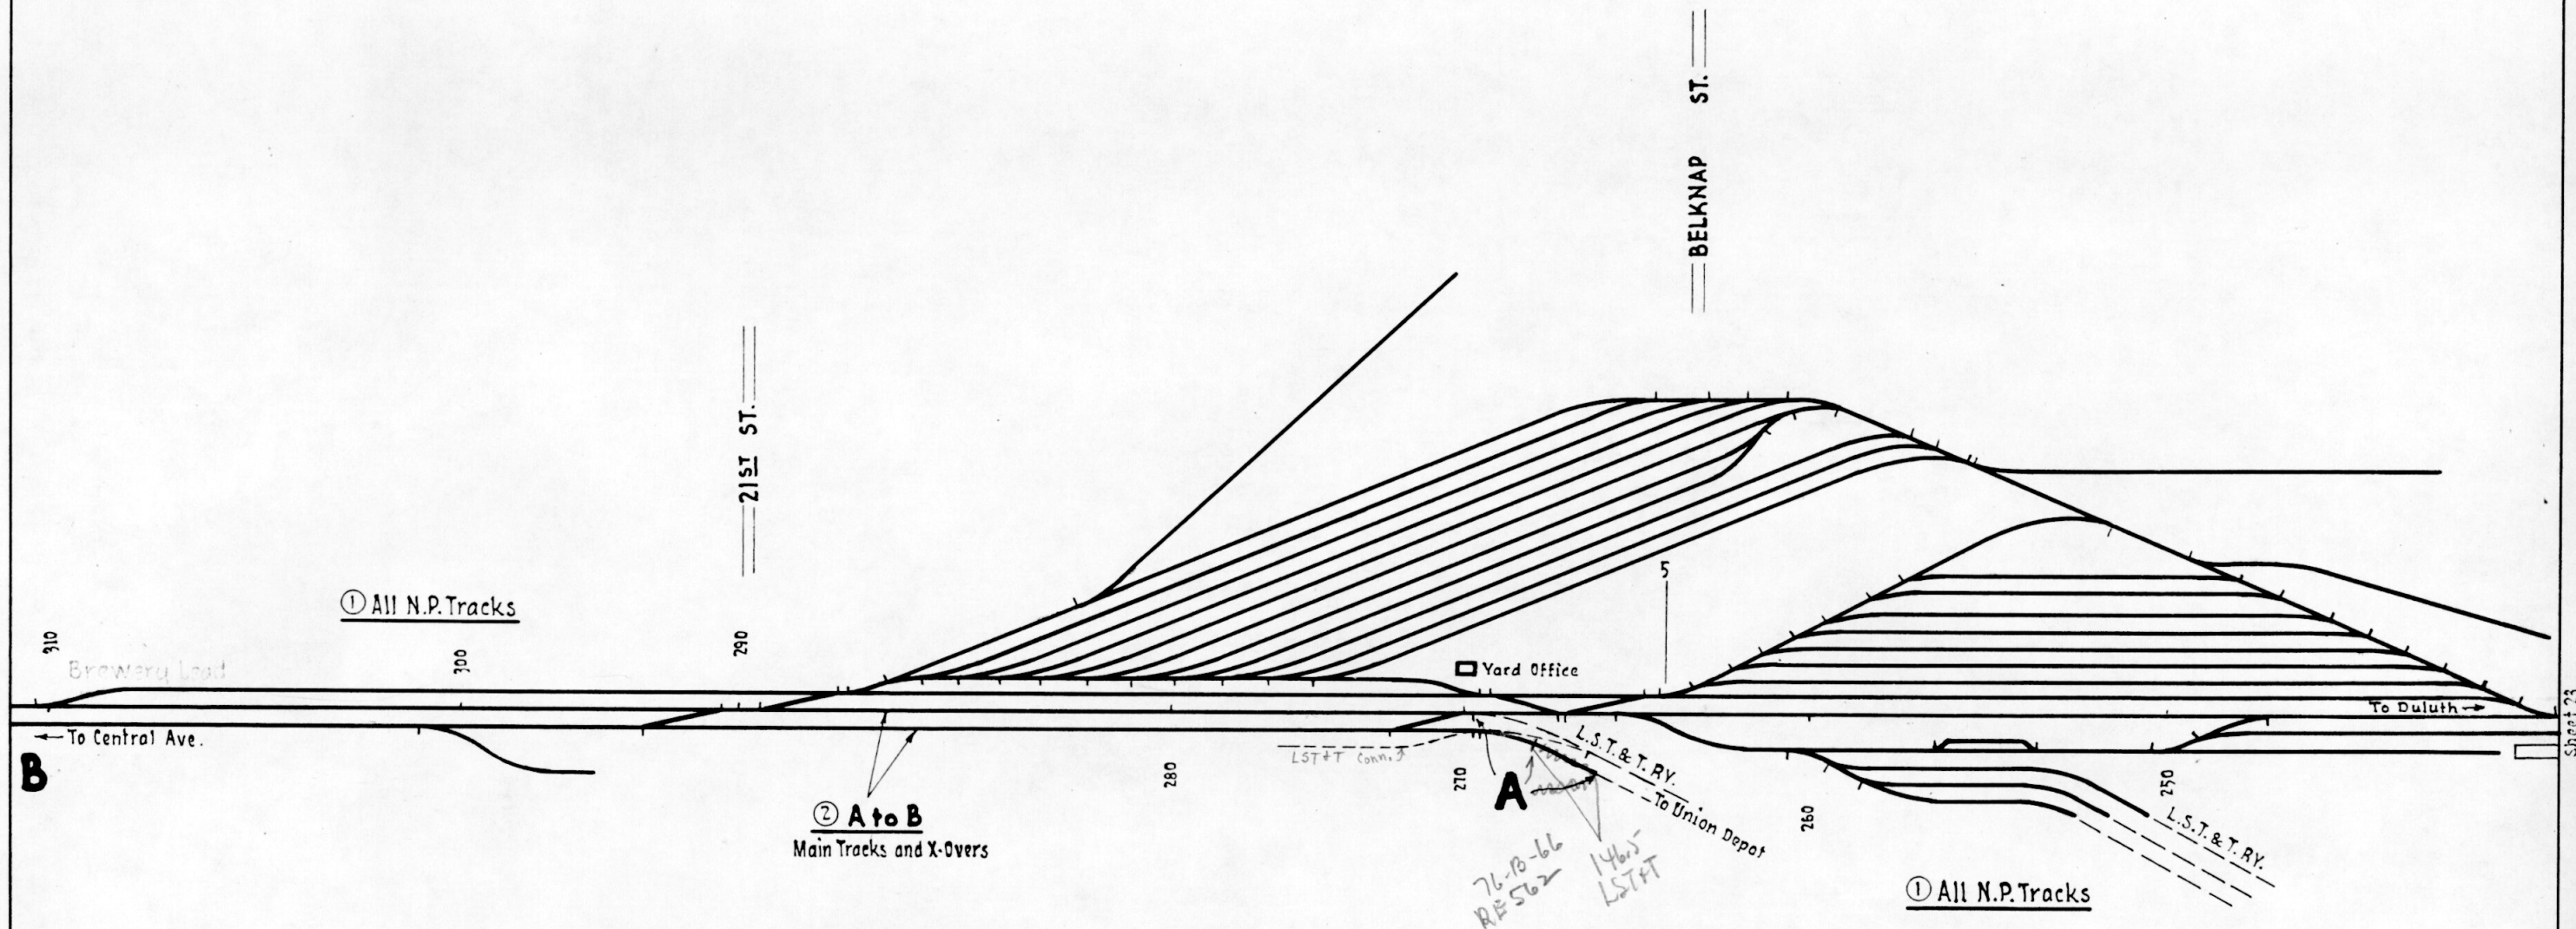

CONTRACT REFERENCES


REF. NO.	USER	CONTRACT DATES	FILE NUMBERS		
			ASST SECY	CHIEF ENG	COMPT
①	C.M.St.P.&P.	10-1-00	394	4124 7839	
②	G.N.	9-5-07	3706	6485	685
○					
○					
○					

N. P. RY.  
JOINT FACILITY DIAGRAM  
FACILITIES USED JOINTLY WITH OTHER RAILROADS  
SUPERIOR, WIS.

NO SCALE  
OFFICE OF VALUATION ENG. ST. PAUL, MINN. OCT. 1, 1945  
REV. 1-6-61



TRACKS AND STRUCTURES USED BY TENANTS ON A VALUATION BASIS AND/OR UPON WHICH THEY PAY A PROPORTION OF MAINTENANCE OR OPERATION SHOWN BY HEAVY LINES  
KEY NUMBERS TO CONTRACT REFERENCES SHOWN ①

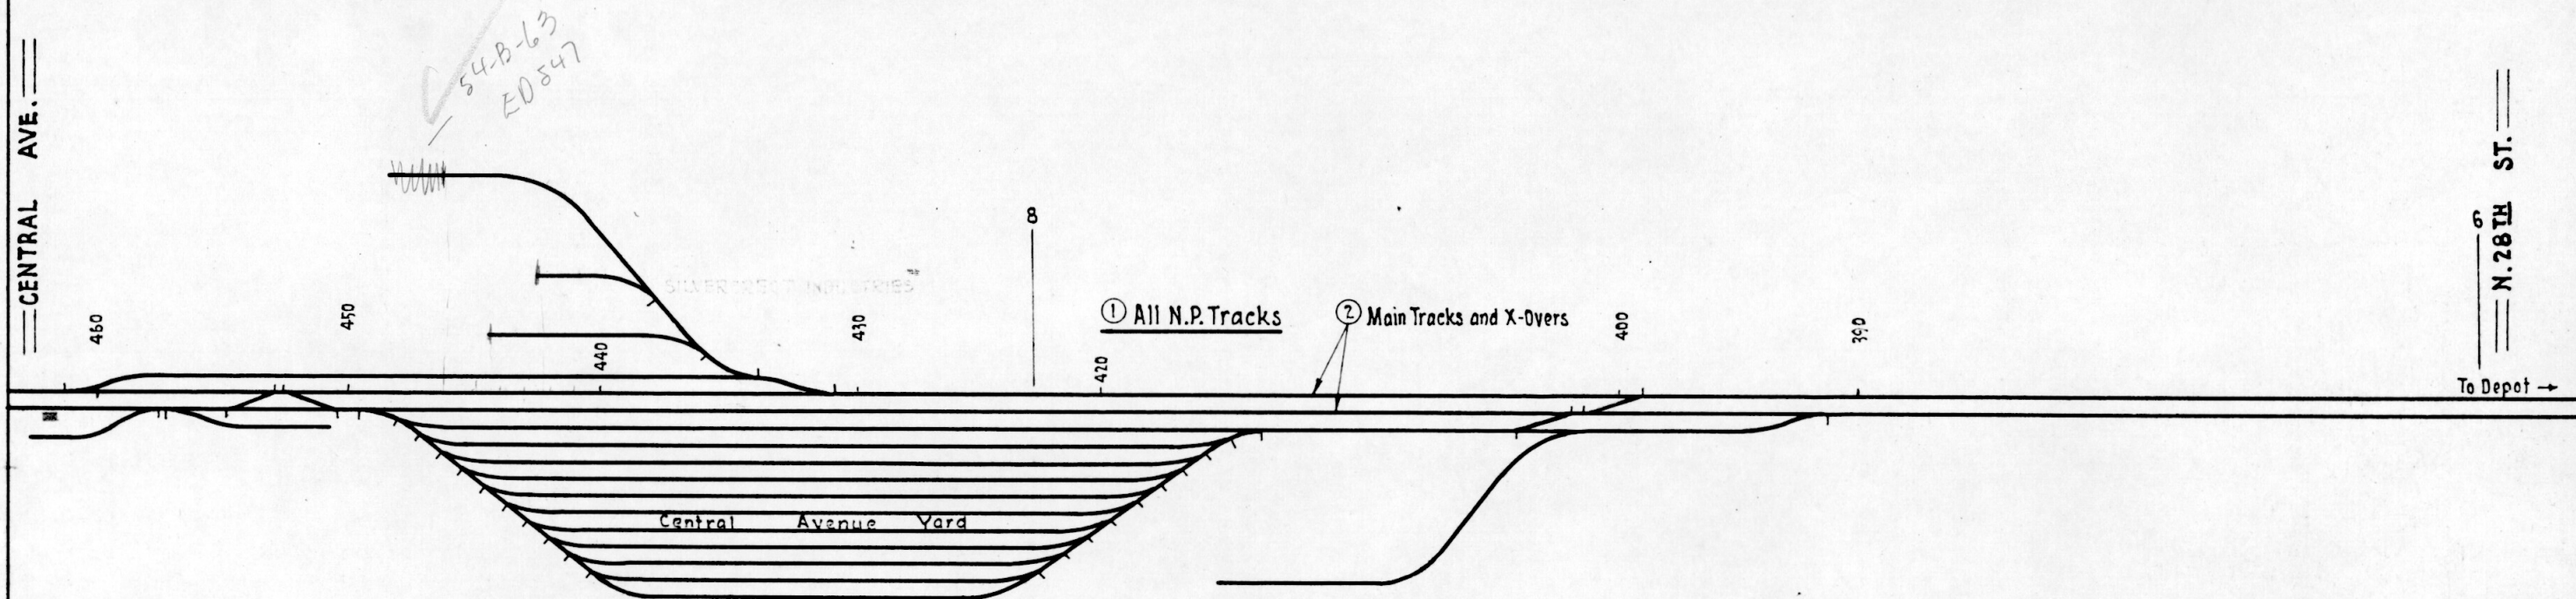

CONTRACT REFERENCES


REF. NO.	USER	CONTRACT DATES	FILE NUMBERS		
			ASST SECY	CHIEF ENG	COMPT
①	C.M. St. P. & P.	10-1-00	394	4124 7839	
②	G.N.	9-5-07	3706	6485	685
○					
○					

N. P. RY.  
JOINT FACILITY DIAGRAM  
FACILITIES USED JOINTLY WITH OTHER RAILROADS  
SUPERIOR, WIS.

NO SCALE  
OFFICE OF VALUATION ENG. ST. PAUL, MINN. OCT. 1, 1945  
REV. 4-6-50



TRACKS AND STRUCTURES USED BY TENANTS ON A VALUATION BASIS AND/OR UPON WHICH THEY PAY A PROPORTION OF MAINTENANCE OR OPERATION SHOWN BY HEAVY LINES  
KEY NUMBERS TO CONTRACT REFERENCES SHOWN ①

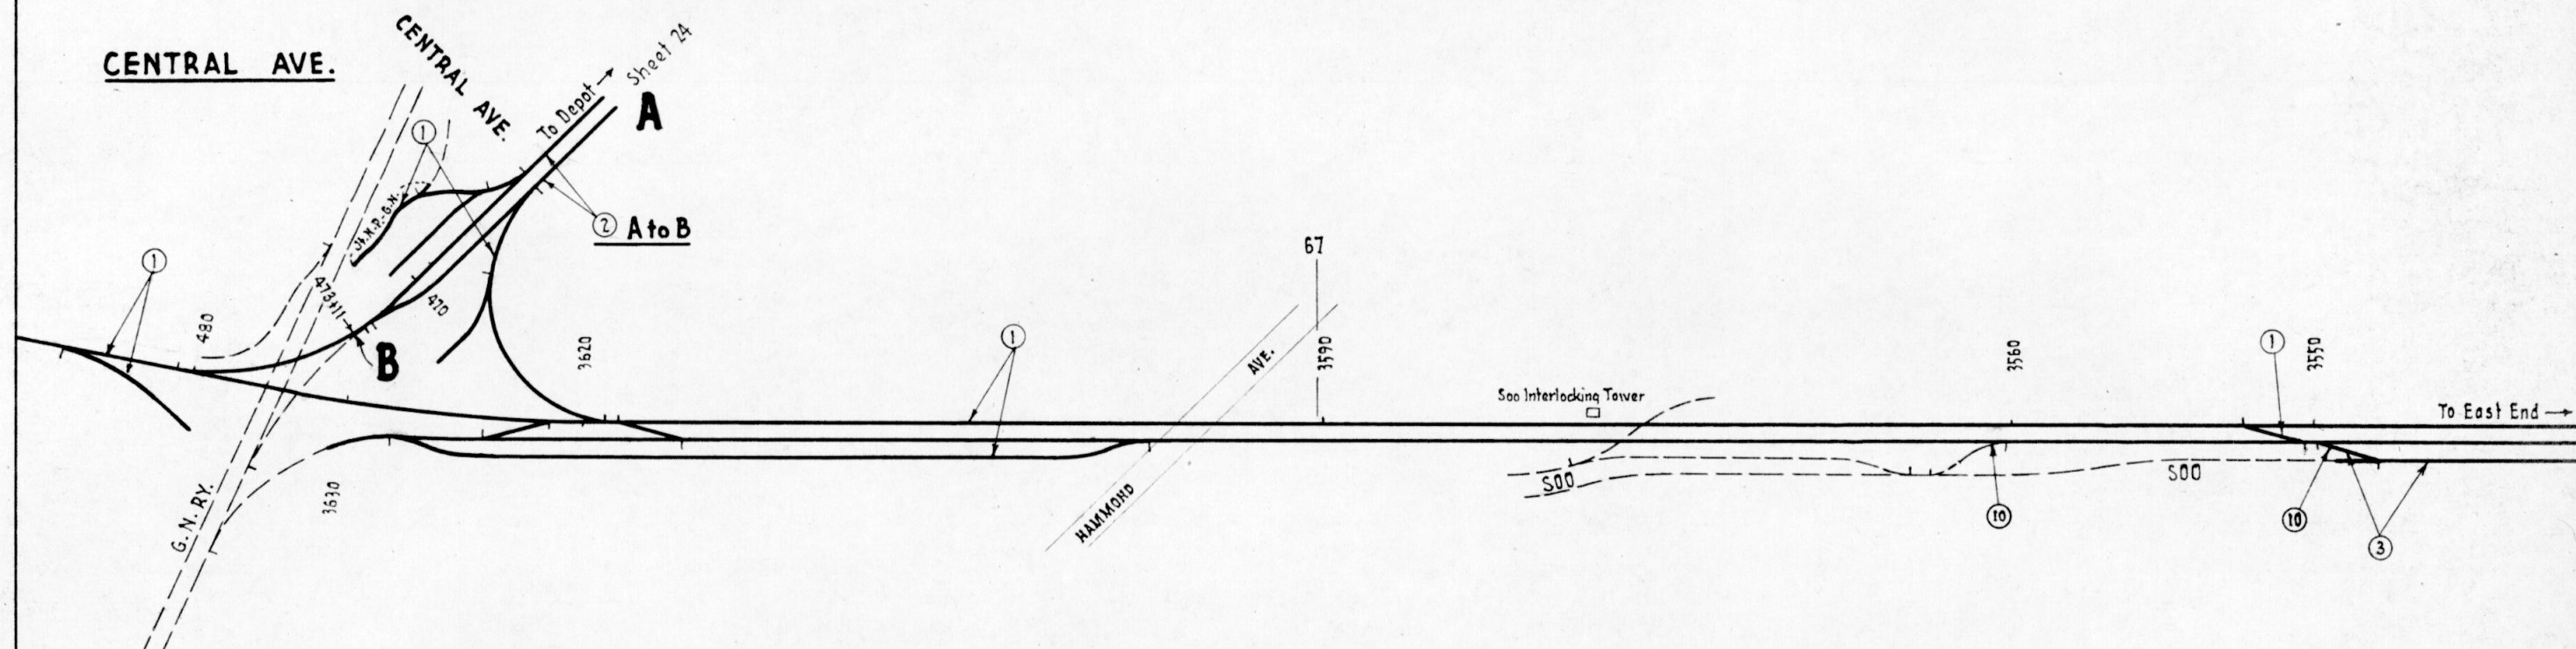

CONTRACT REFERENCES


REF. NO.	USER	CONTRACT DATES	FILE NUMBERS		
			ASST SECY	CHIEF ENG	COMPT
①	C.M.St.P.&P.	10-1-00	394	4124 7839	
②	G.N.	9-5-07	3706	6485	685
③	M.St.P.&S.S.M.	4-15-29 <i>New Soo Line</i>	15997		8474
⑩	C.M.St.P.&P.	Siv., Frog and Siv. Ties Letter 9-11-49			296-1015

N. P. RY.  
JOINT FACILITY DIAGRAM  
FACILITIES USED JOINTLY WITH OTHER RAILROADS  
SUPERIOR, WIS.

NO SCALE  
OFFICE OF VALUATION ENG. ST. PAUL, MINN. OCT. 1, 1945  
REV. 1-5-55



TRACKS AND STRUCTURES USED BY TENANTS ON A VALUATION BASIS AND/OR UPON WHICH THEY PAY A PROPORTION OF MAINTENANCE OR OPERATION SHOWN BY HEAVY LINES  
KEY NUMBERS TO CONTRACT REFERENCES SHOWN ①

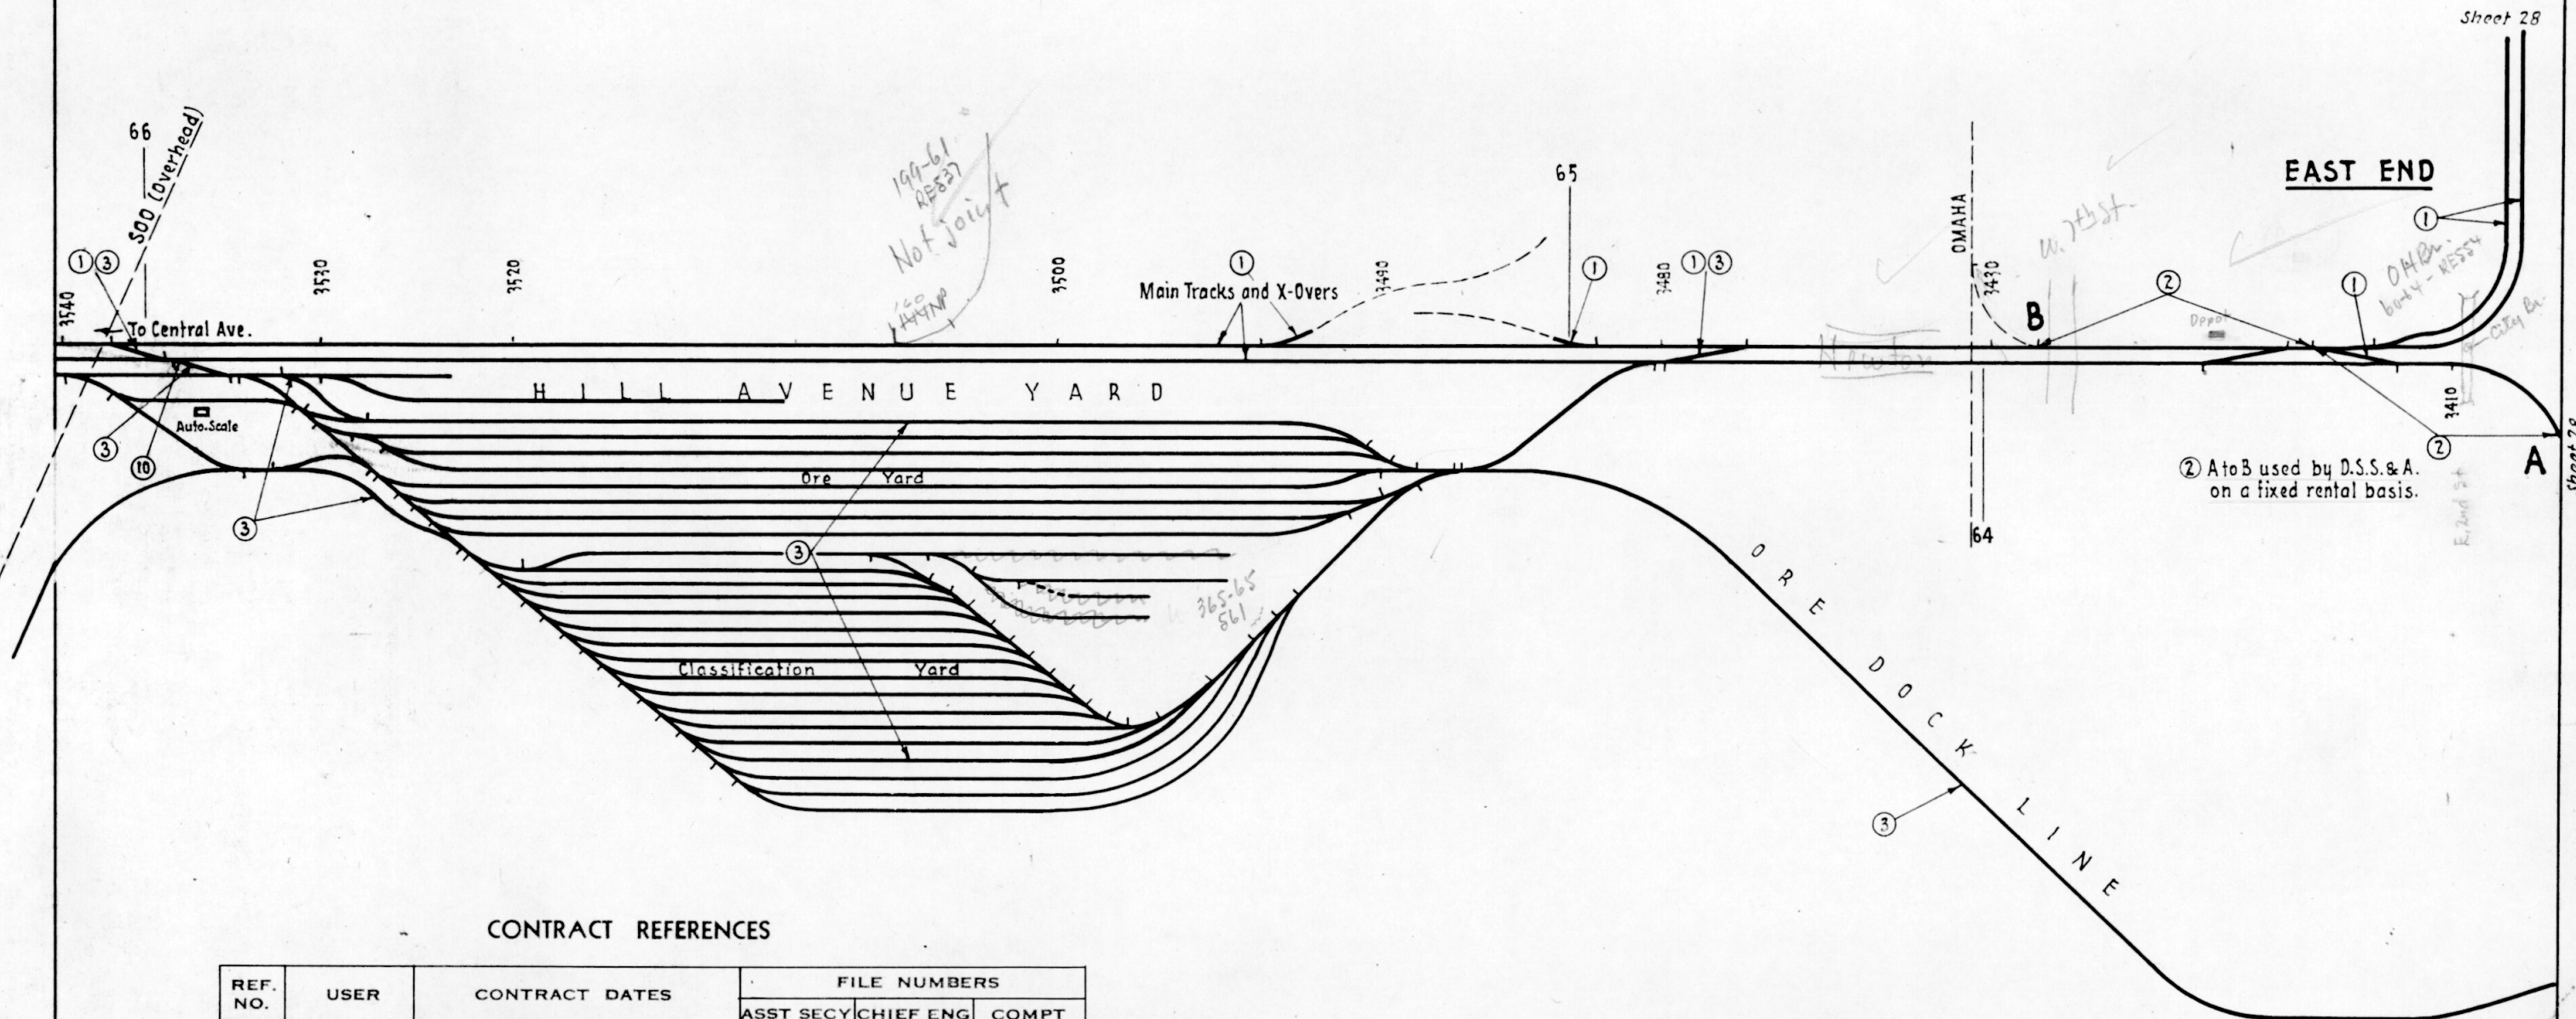

CONTRACT REFERENCES

REF. NO.	USER	CONTRACT DATES	FILE NUMBERS		
			ASST SECY	CHIEF ENG	COMPT
①	C.M.St.P.&P.	10-1-00	394	4124 7839	
②	D.S.S. & A.	5-1-33 <i>New Dock Line</i>	16078	8855-A	
③	M.St.P.&S.S.M.	4-15-29	15997		8474
○					
○					
⑩	C.M.St.P.&P.	Sw., Frog and Sw.Ties Letter 9-11-49			296-1015

N. P. RY.  
JOINT FACILITY DIAGRAM  
FACILITIES USED JOINTLY WITH OTHER RAILROADS  
SUPERIOR, WIS.

NO SCALE  
OFFICE OF VALUATION ENG. ST. PAUL, MINN. OCT. 1, 1945  
REV. 4-13-59