


TRACKS AND STRUCTURES USED BY TENANTS ON A VALUATION BASIS AND/OR UPON WHICH THEY PAY A PROPORTION OF MAINTENANCE OR OPERATION SHOWN BY HEAVY LINES
KEY NUMBERS TO CONTRACT REFERENCES SHOWN ①

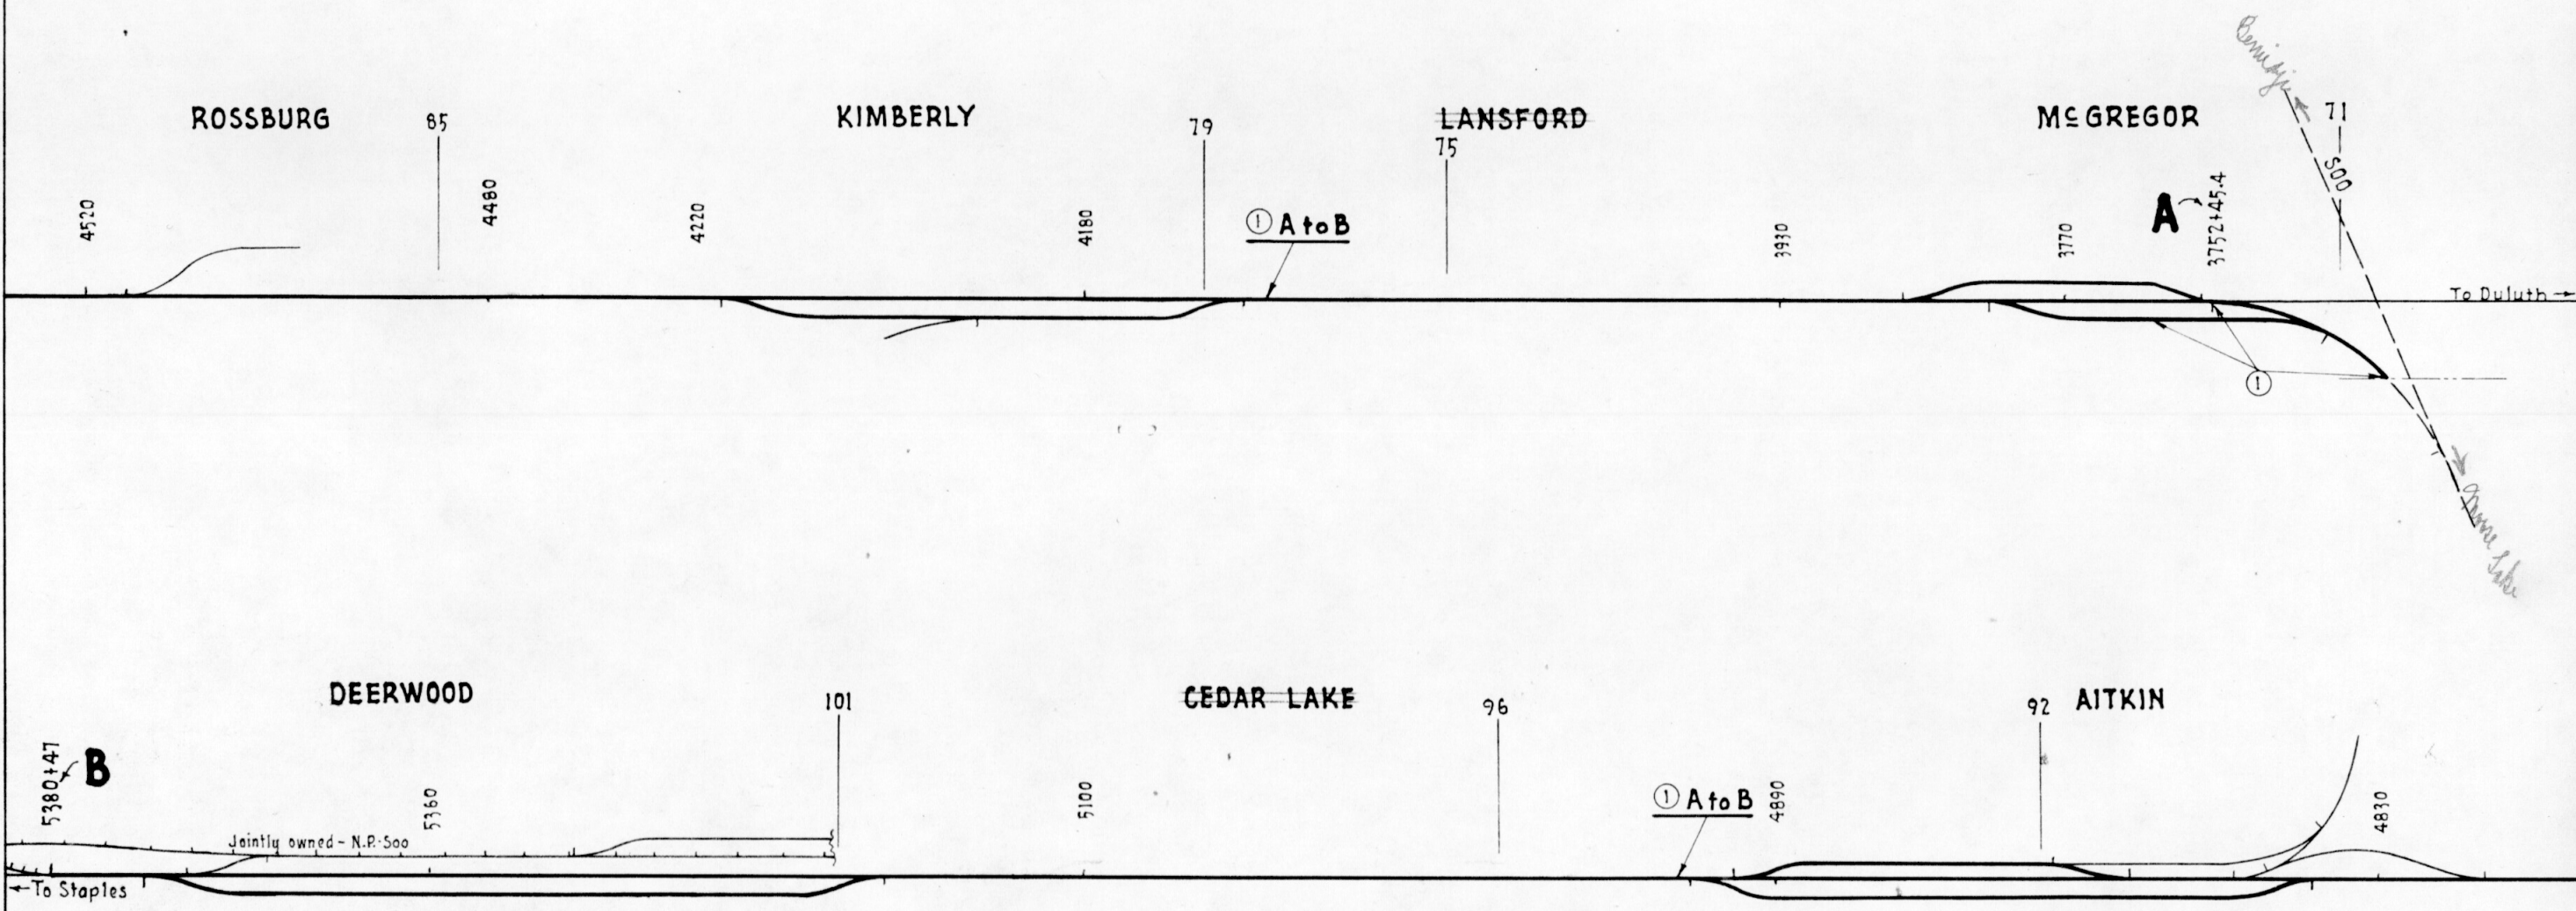

CONTRACT REFERENCES

REF. NO.	USER	CONTRACT DATES	FILE NUMBERS		
			ASST SECY	CHIEF ENG	COMPT
①	M.St.P.&S.S.M.	4-15-29	15997	8474	
○					
○					

Section buildings and others used in connection with maintenance of trackage are joint account inc. depots
See Val. File 1472 for contract est. also 1468

N. P. RY.
JOINT FACILITY DIAGRAM
FACILITIES USED JOINTLY WITH OTHER RAILROADS
MC GREGOR TO DEERWOOD, MINN.