


TRACKS AND STRUCTURES USED BY TENANTS ON A VALUATION BASIS AND/OR UPON WHICH THEY PAY A PROPORTION OF MAINTENANCE OR OPERATION SHOWN BY HEAVY LINES
KEY NUMBERS TO CONTRACT REFERENCES SHOWN ①

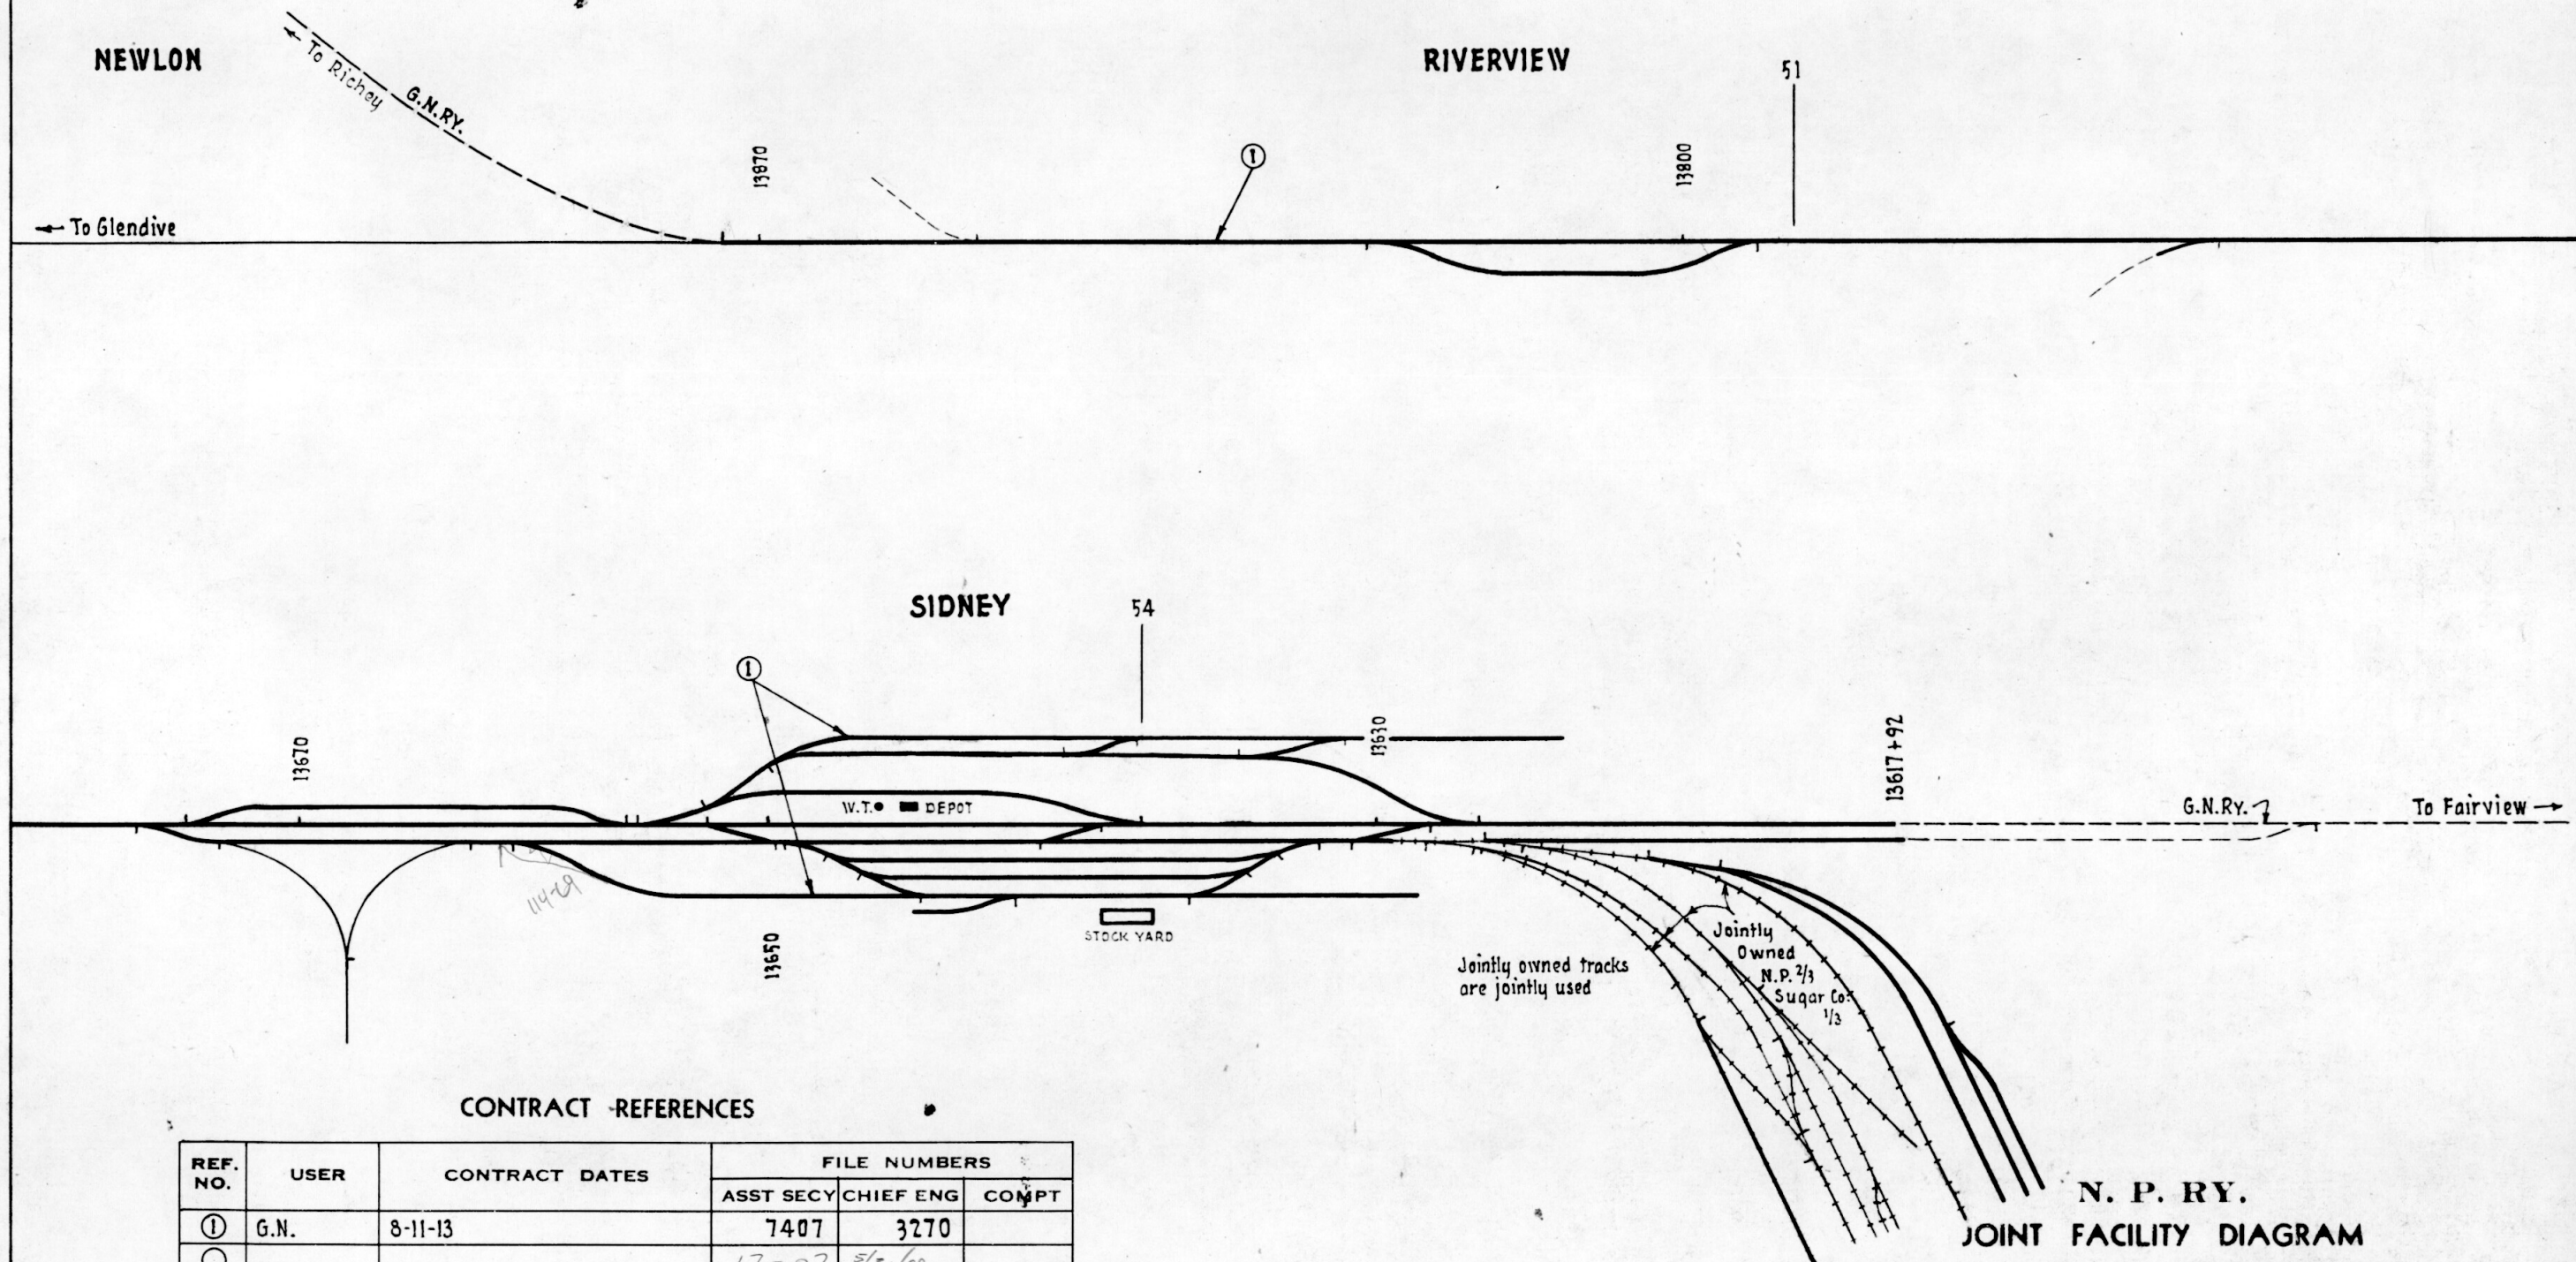

CONTRACT REFERENCES

REF. NO.	USER	CONTRACT DATES	FILE NUMBERS		
			ASST SECY	CHIEF ENG	COMPT
①	G.N.	8-11-13	7407	3270	
○			17207	5/31/68	
○					

N. P. RY.
JOINT FACILITY DIAGRAM
FACILITIES USED JOINTLY WITH OTHER RAILROADS
NEWLON TO SIDNEY, MONT.

NO SCALE
OFFICE OF VALUATION ENG. ST. PAUL, MINN. OCT. 1, 1945
REV. 7-1-64