


TRACKS AND STRUCTURES USED BY TENANTS ON A VALUATION BASIS AND/OR UPON WHICH THEY PAY A PROPORTION OF MAINTENANCE OR OPERATION SHOWN BY HEAVY LINES  
KEY NUMBERS TO CONTRACT REFERENCES SHOWN ①

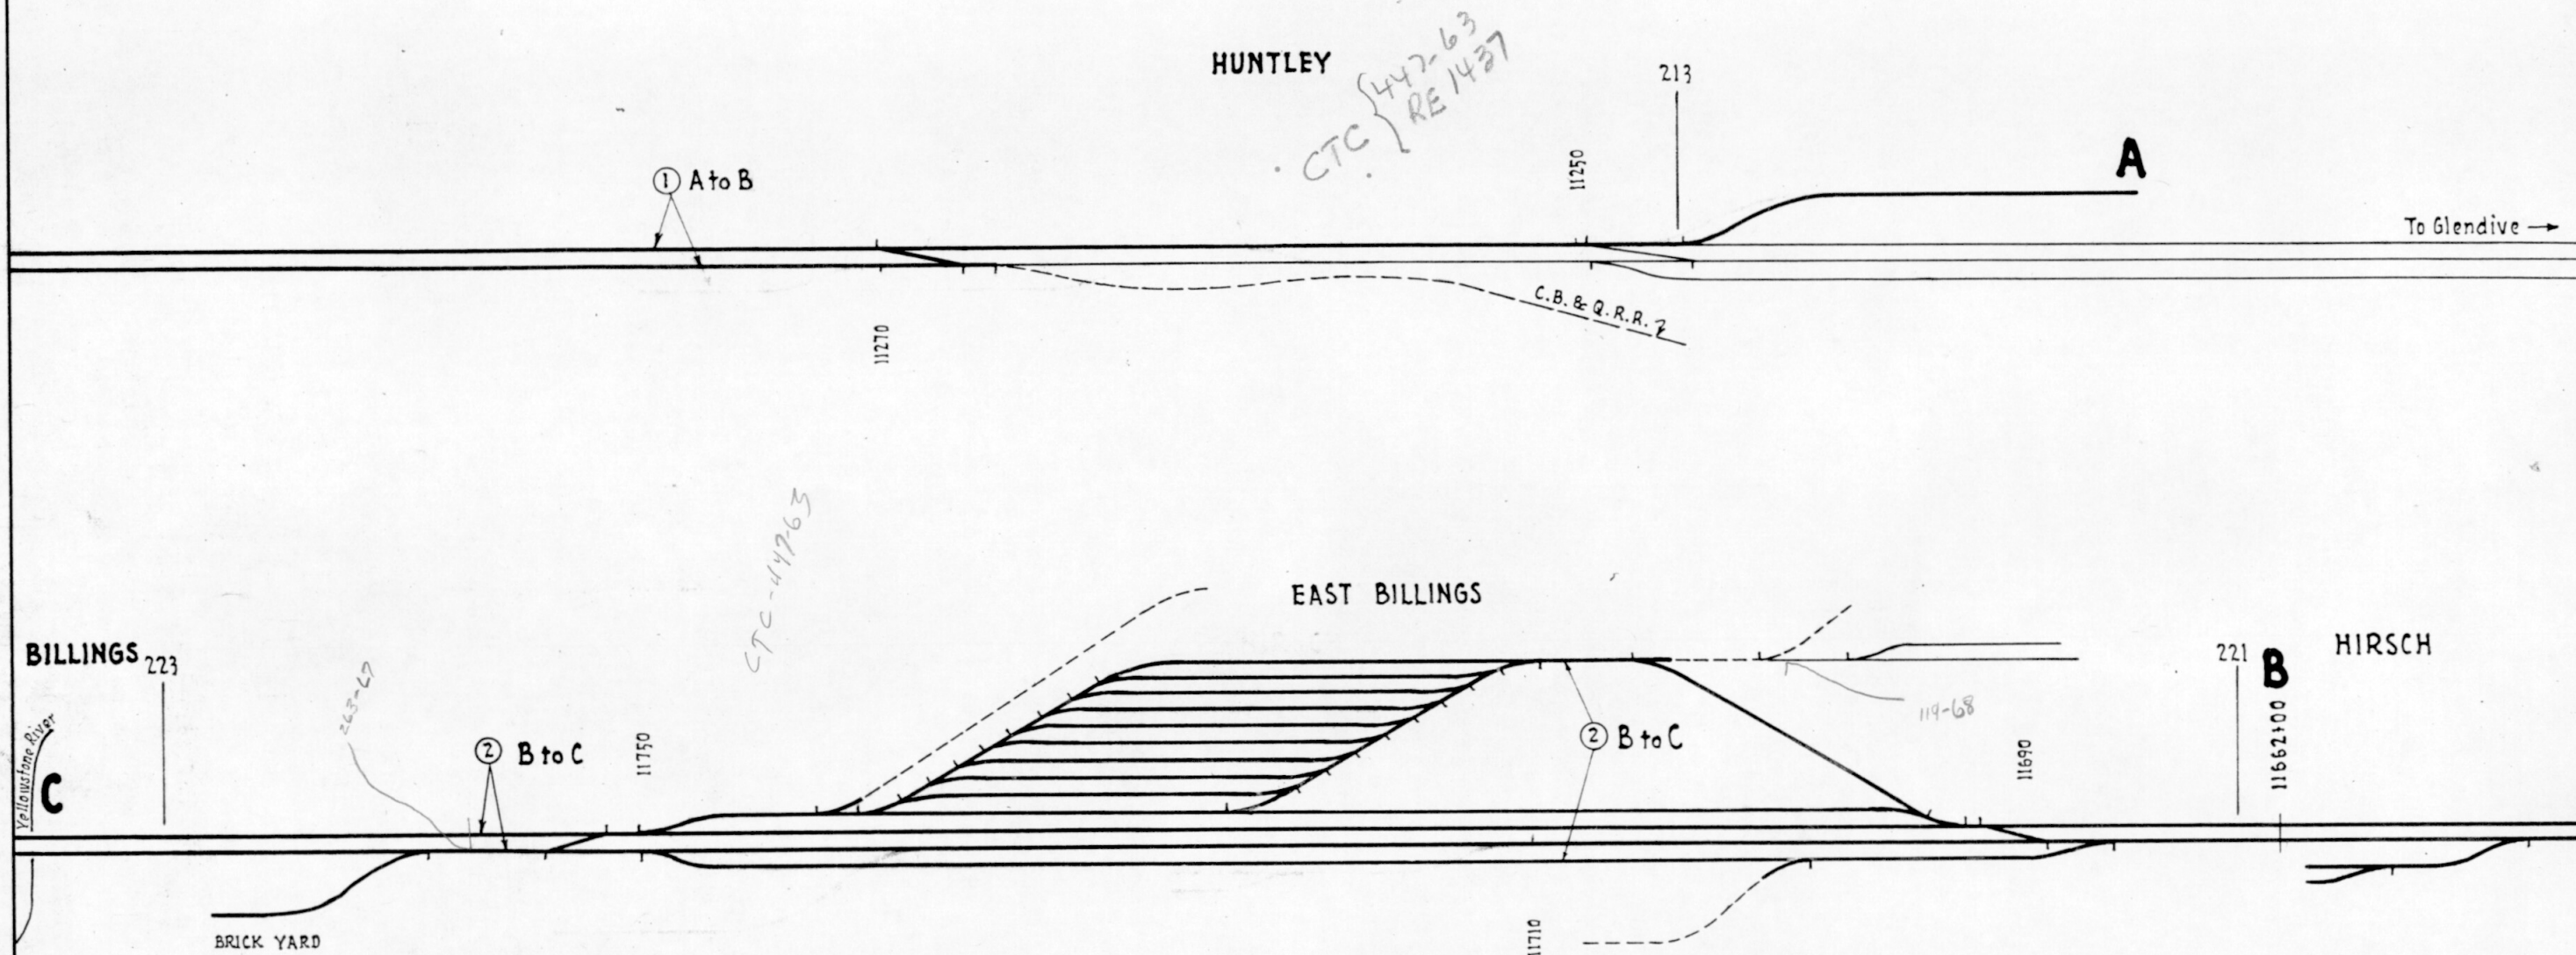

CONTRACT REFERENCES

REF. NO.	USER	CONTRACT DATES	FILE NUMBERS		
			ASST SECY	CHIEF ENG	COMPT
①	C.B. & Q.	9-1-22 Supp. 6-3-41	12446	1874	
②	C.B. & Q. & G.N.	6-23-21, Supp. 6-3-41, 4-22-48	11931	1874	
○					

N. P. RY.  
JOINT FACILITY DIAGRAM  
FACILITIES USED JOINTLY WITH OTHER RAILROADS  
HUNTLEY TO BILLINGS

NO SCALE  
OFFICE OF VALUATION ENG. ST. PAUL, MINN. OCT. 1, 1945  
REV. 4-13-59