


TRACKS AND STRUCTURES USED BY TENANTS ON A VALUATION BASIS AND/OR UPON WHICH THEY PAY A PROPORTION OF MAINTENANCE OR OPERATION SHOWN BY HEAVY LINES
KEY NUMBERS TO CONTRACT REFERENCES SHOWN ①

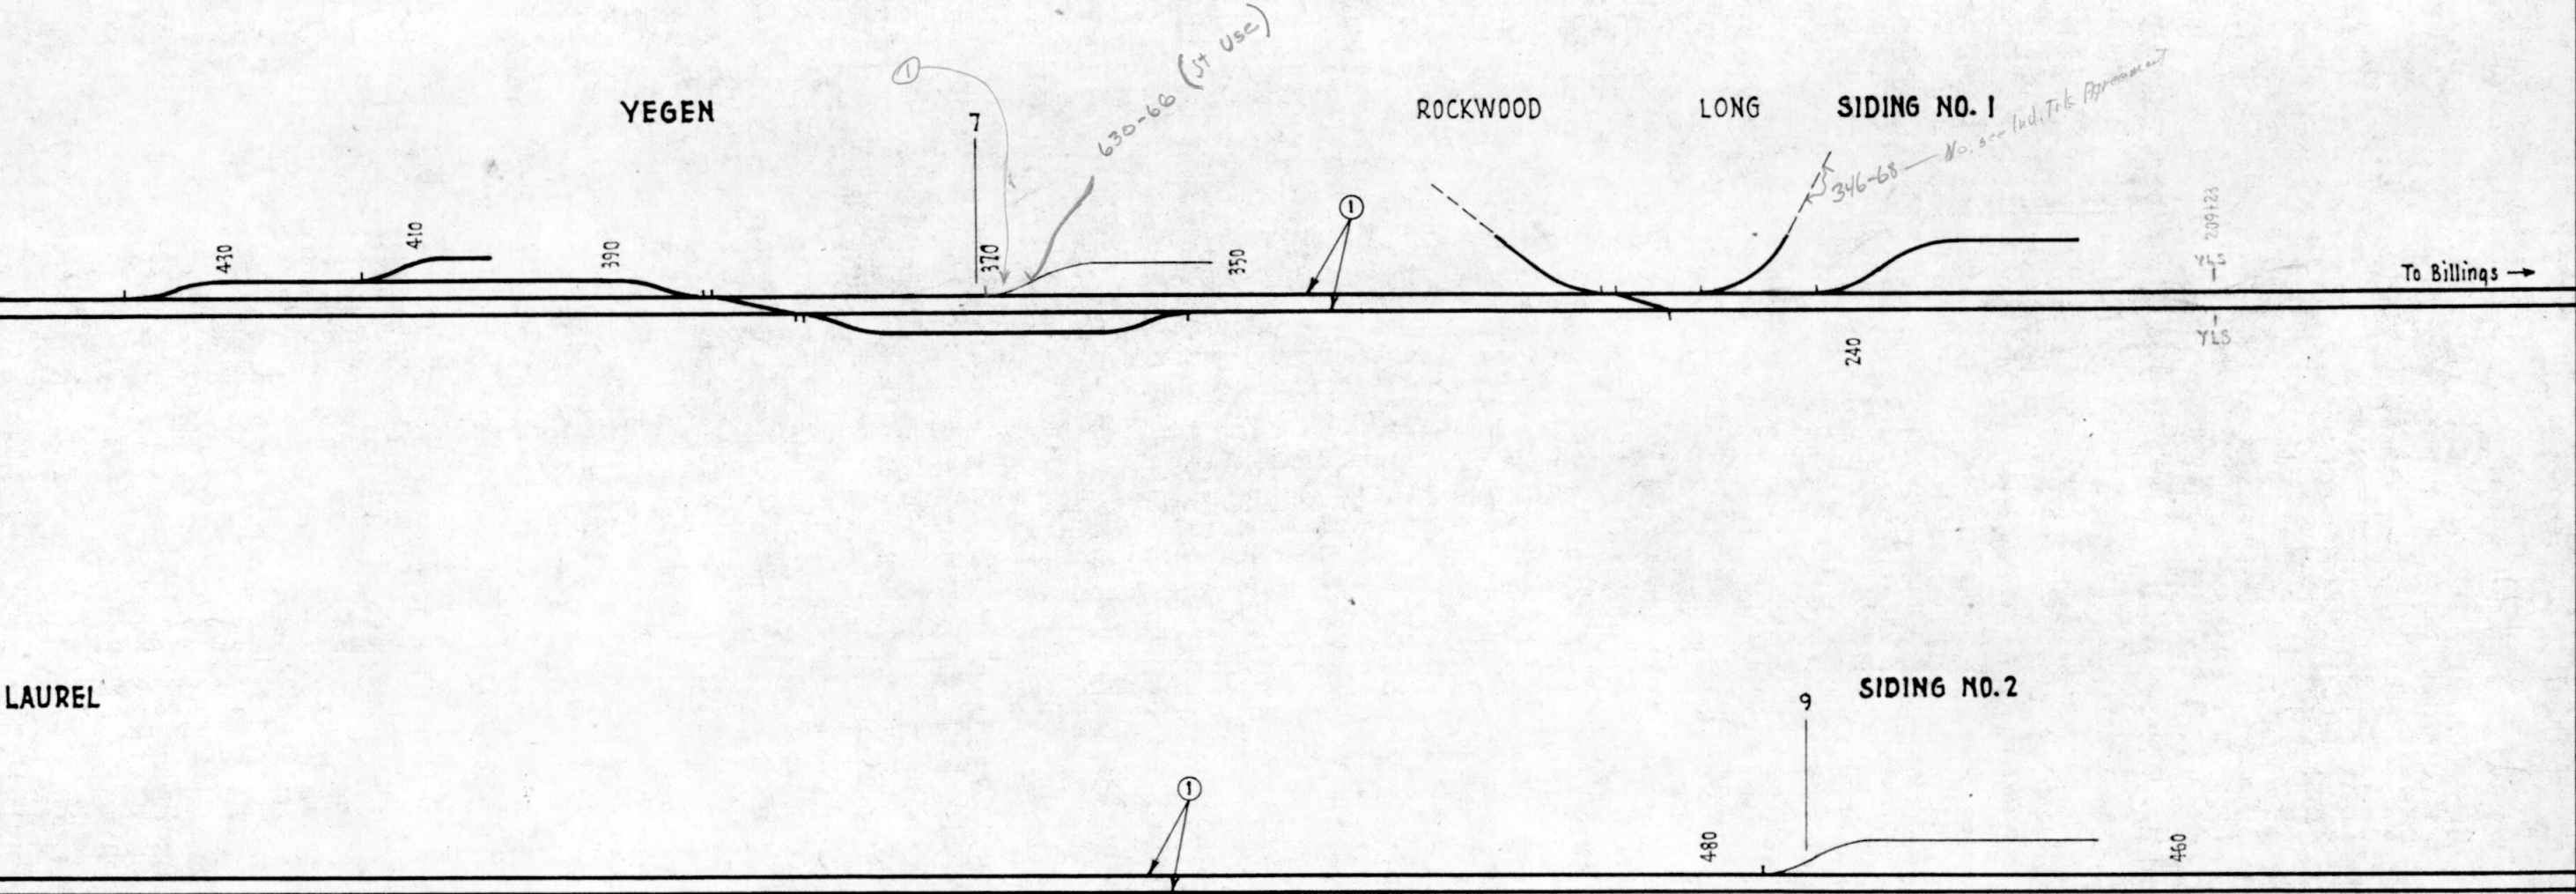

CONTRACT REFERENCES

REF. NO.	USER	CONTRACT DATES	FILE NUMBERS		
			ASST SECY	CHIEF ENG	COMPT
①	C.B.&Q. & G.N.	6-23-21	11931		
○					
○					

N. P. RY.
JOINT FACILITY DIAGRAM
FACILITIES USED JOINTLY WITH OTHER RAILROADS
BILLINGS TO LAUREL
NO SCALE
OFFICE OF VALUATION ENG. ST. PAUL, MINN. OCT. 1, 1921
REV. 7-1-64