


TRACKS AND STRUCTURES USED BY TENANTS ON A VALUATION BASIS AND/OR UPON WHICH THEY PAY A PROPORTION OF MAINTENANCE OR OPERATION SHOWN BY HEAVY LINES  
KEY NUMBERS TO CONTRACT REFERENCES SHOWN ①

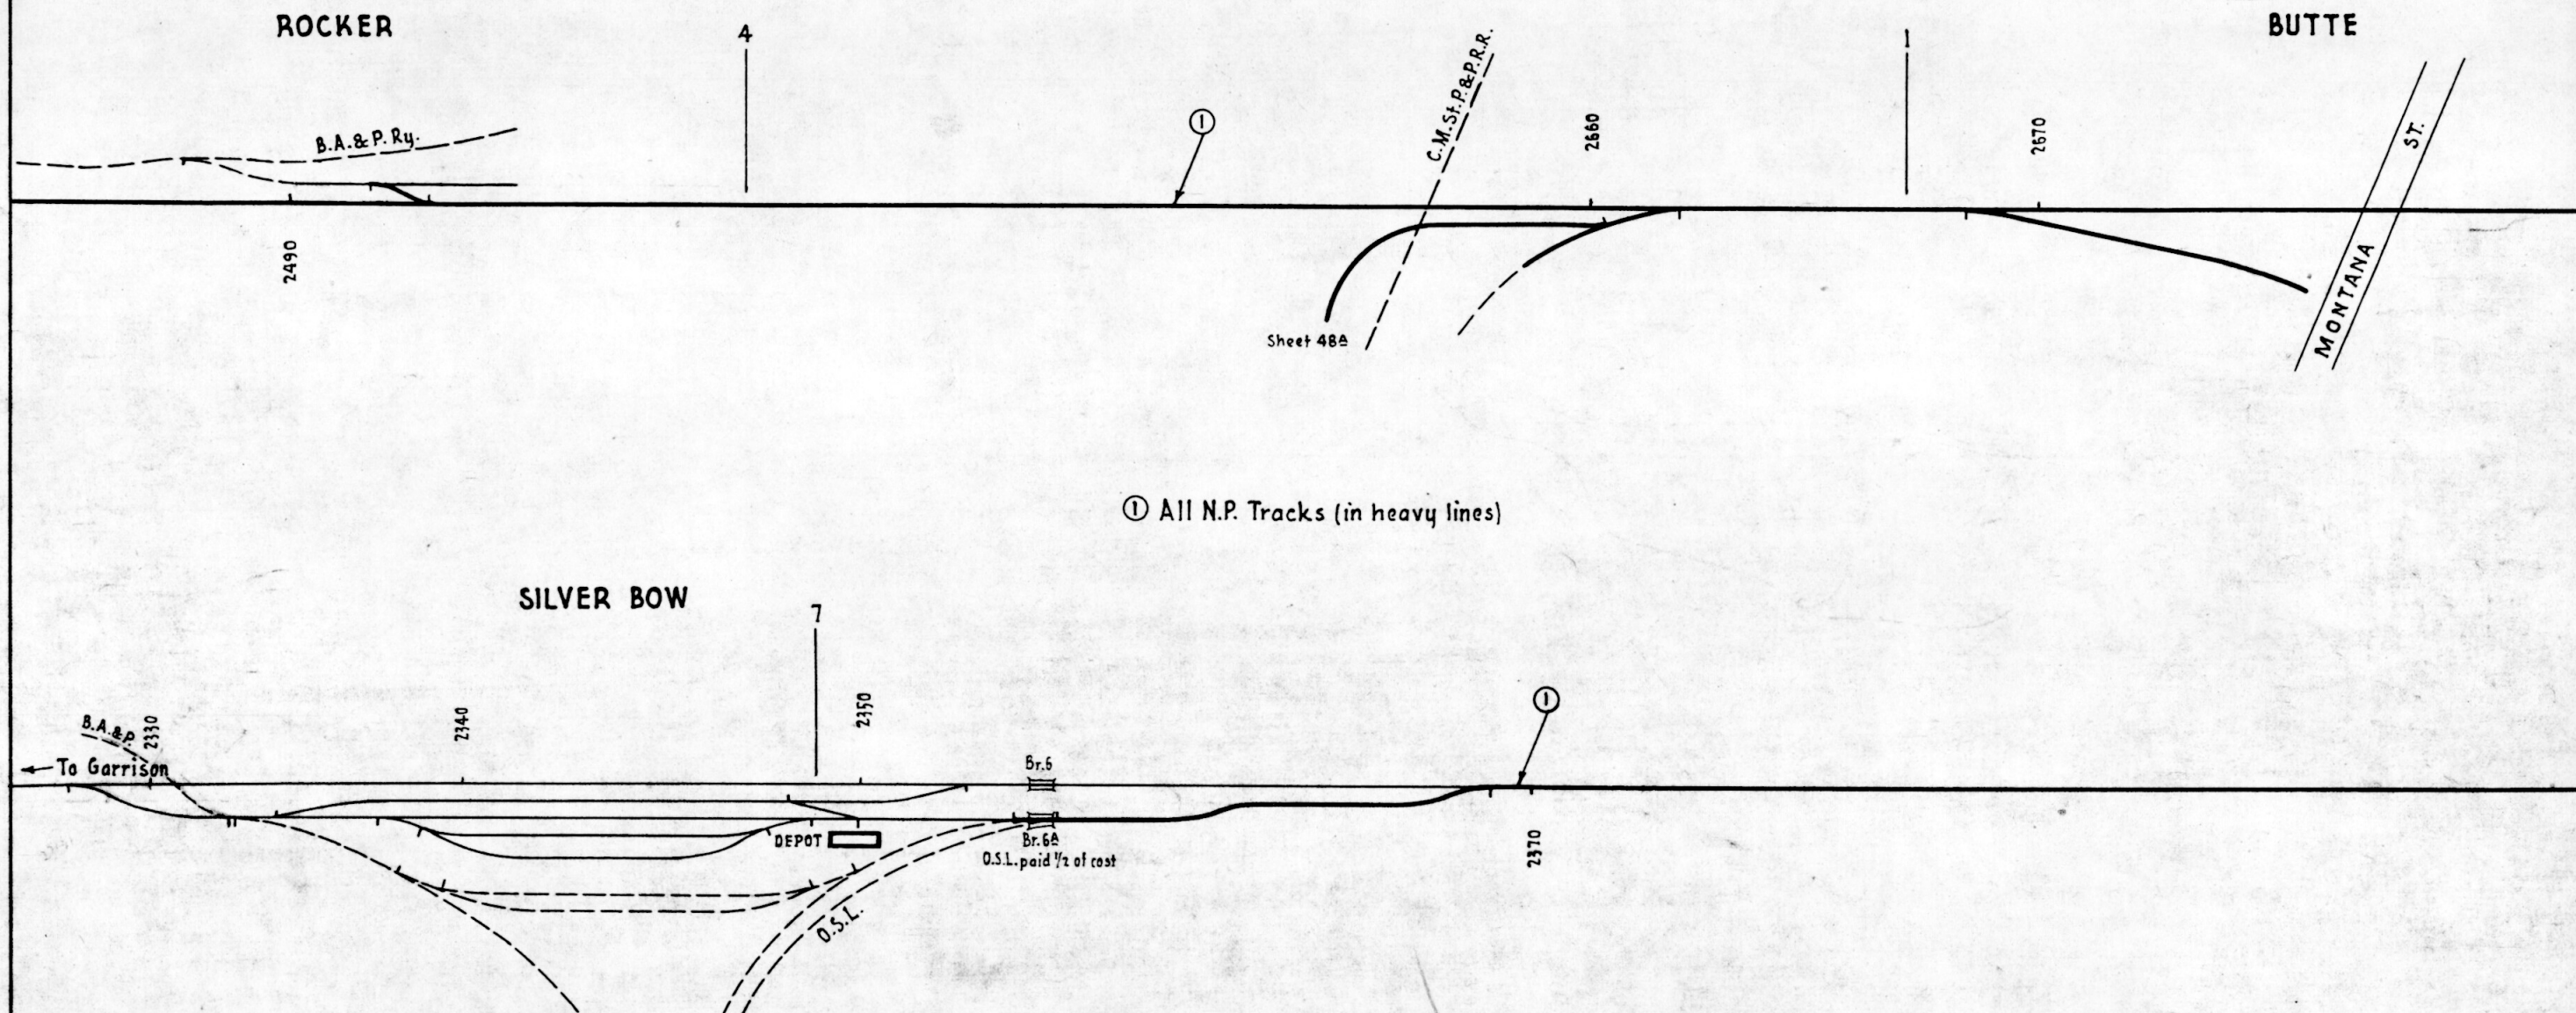

CONTRACT REFERENCES

REF. NO.	USER	CONTRACT DATES	FILE NUMBERS		
			ASST SECY	CHIEF ENG	COMPT
①	O.S.L.-U.P.	8-1-63	24735	2954	
○					
○					

N. P. RY.  
JOINT FACILITY DIAGRAM  
FACILITIES USED JOINTLY WITH OTHER RAILROADS  
BUTTE TO SILVER BOW

NO SCALE  
OFFICE OF VALUATION ENG. ST. PAUL, MINN. OCT. 1, 1945  
REV. 7-27-65