


SOUTH TACOMA

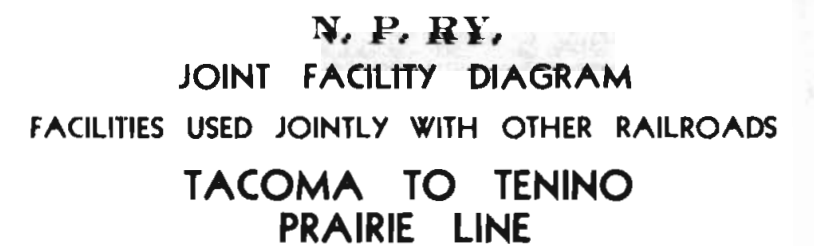

NO SCALE

OFFICE OF VALUATION ENG. ST. PAUL, MINN. OCT. 1, 1945

REV. 7-1-64

REF NO.	USER	CONTRACT DATES	FILE NUMBERS		
			ASST SLCY	CHIEF ENG	COMPT
①	G.N.	12-1-09	5002		991
②	H	7-1-09	5003	427	925
○					

YELM

ROY

HILLHURST

i

WEST TENINO

WETICO SPUR

RAINIER

CONTRACT REFERENCES

REF. NO.	USER	CONTRACT DATES	FILE NUMBERS		
			ASST SECY	CHIEF ENG	COMPT
①	G.N.	7-1-09	5003	427	925
②	"	5-6-43	18139		10840
③	U.P.	5-1-11	6538	404	6362


N. P. RY.
JOINT FACILITY DIAGRAM
FACILITIES USED JOINTLY WITH OTHER RAILROADS
TACOMA TO TENINO
PRAIRIE LINE

NO SCALE

OFFICE OF VALUATION ENG. ST. PAUL, MINN. OCT. 1, 1945

REV. 7-1-64

TRACKS AND STRUCTURES USED BY TENANTS ON A VALUATION BASIS AND/OR UPON WHICH THEY PAY A PROPORTION OF MAINTENANCE OR OPERATION SHOWN BY HEAVY LINES
KEY NUMBERS TO CONTRACT REFERENCES SHOWN ①

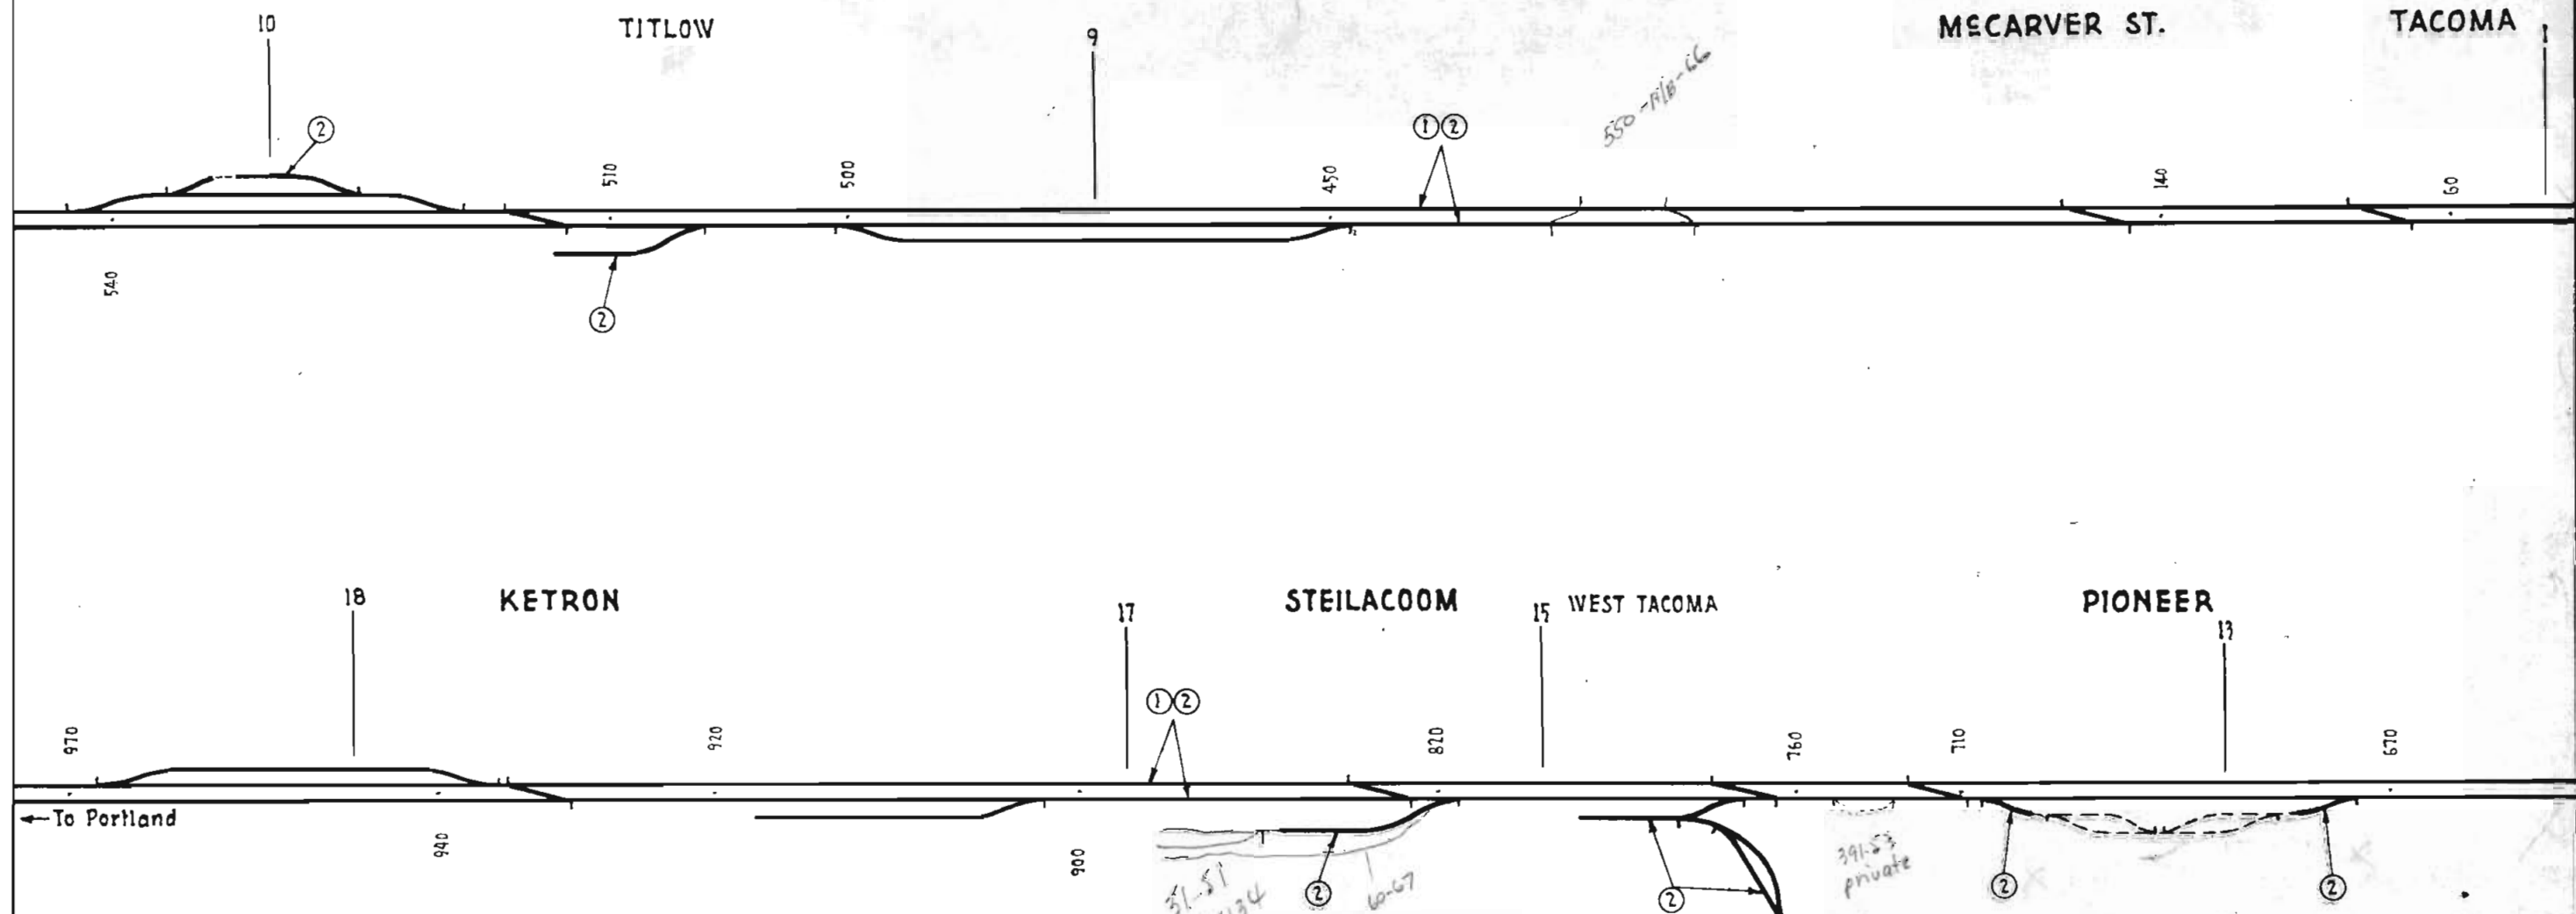


CONTRACT REFERENCES

REF. NO.	USER	CONTRACT DATES	FILE NUMBERS		
			ASST SECY	CHIEF ENG	COMPT
①	G.N.	5-6-43	18139	3467	10840
②	U.P.	5-1-11	6538	404	6362
○					

N. P. RY.
JOINT FACILITY DIAGRAM
FACILITIES USED JOINTLY WITH OTHER RAILROADS
TACOMA TO TENINO
PT. DEFIANCE LINE

NO SCALE
OFFICE OF VALUATION ENG. ST. PAUL, MINN. OCT. 1, 1945
REV. 7-1-64

TRACKS AND STRUCTURES USED BY TENANTS ON A VALUATION BASIS AND/OR UPON WHICH THEY PAY A PROPORTION OF MAINTENANCE OR OPERATION SHOWN BY HEAVY LINES
KEY NUMBERS TO CONTRACT REFERENCES SHOWN ①

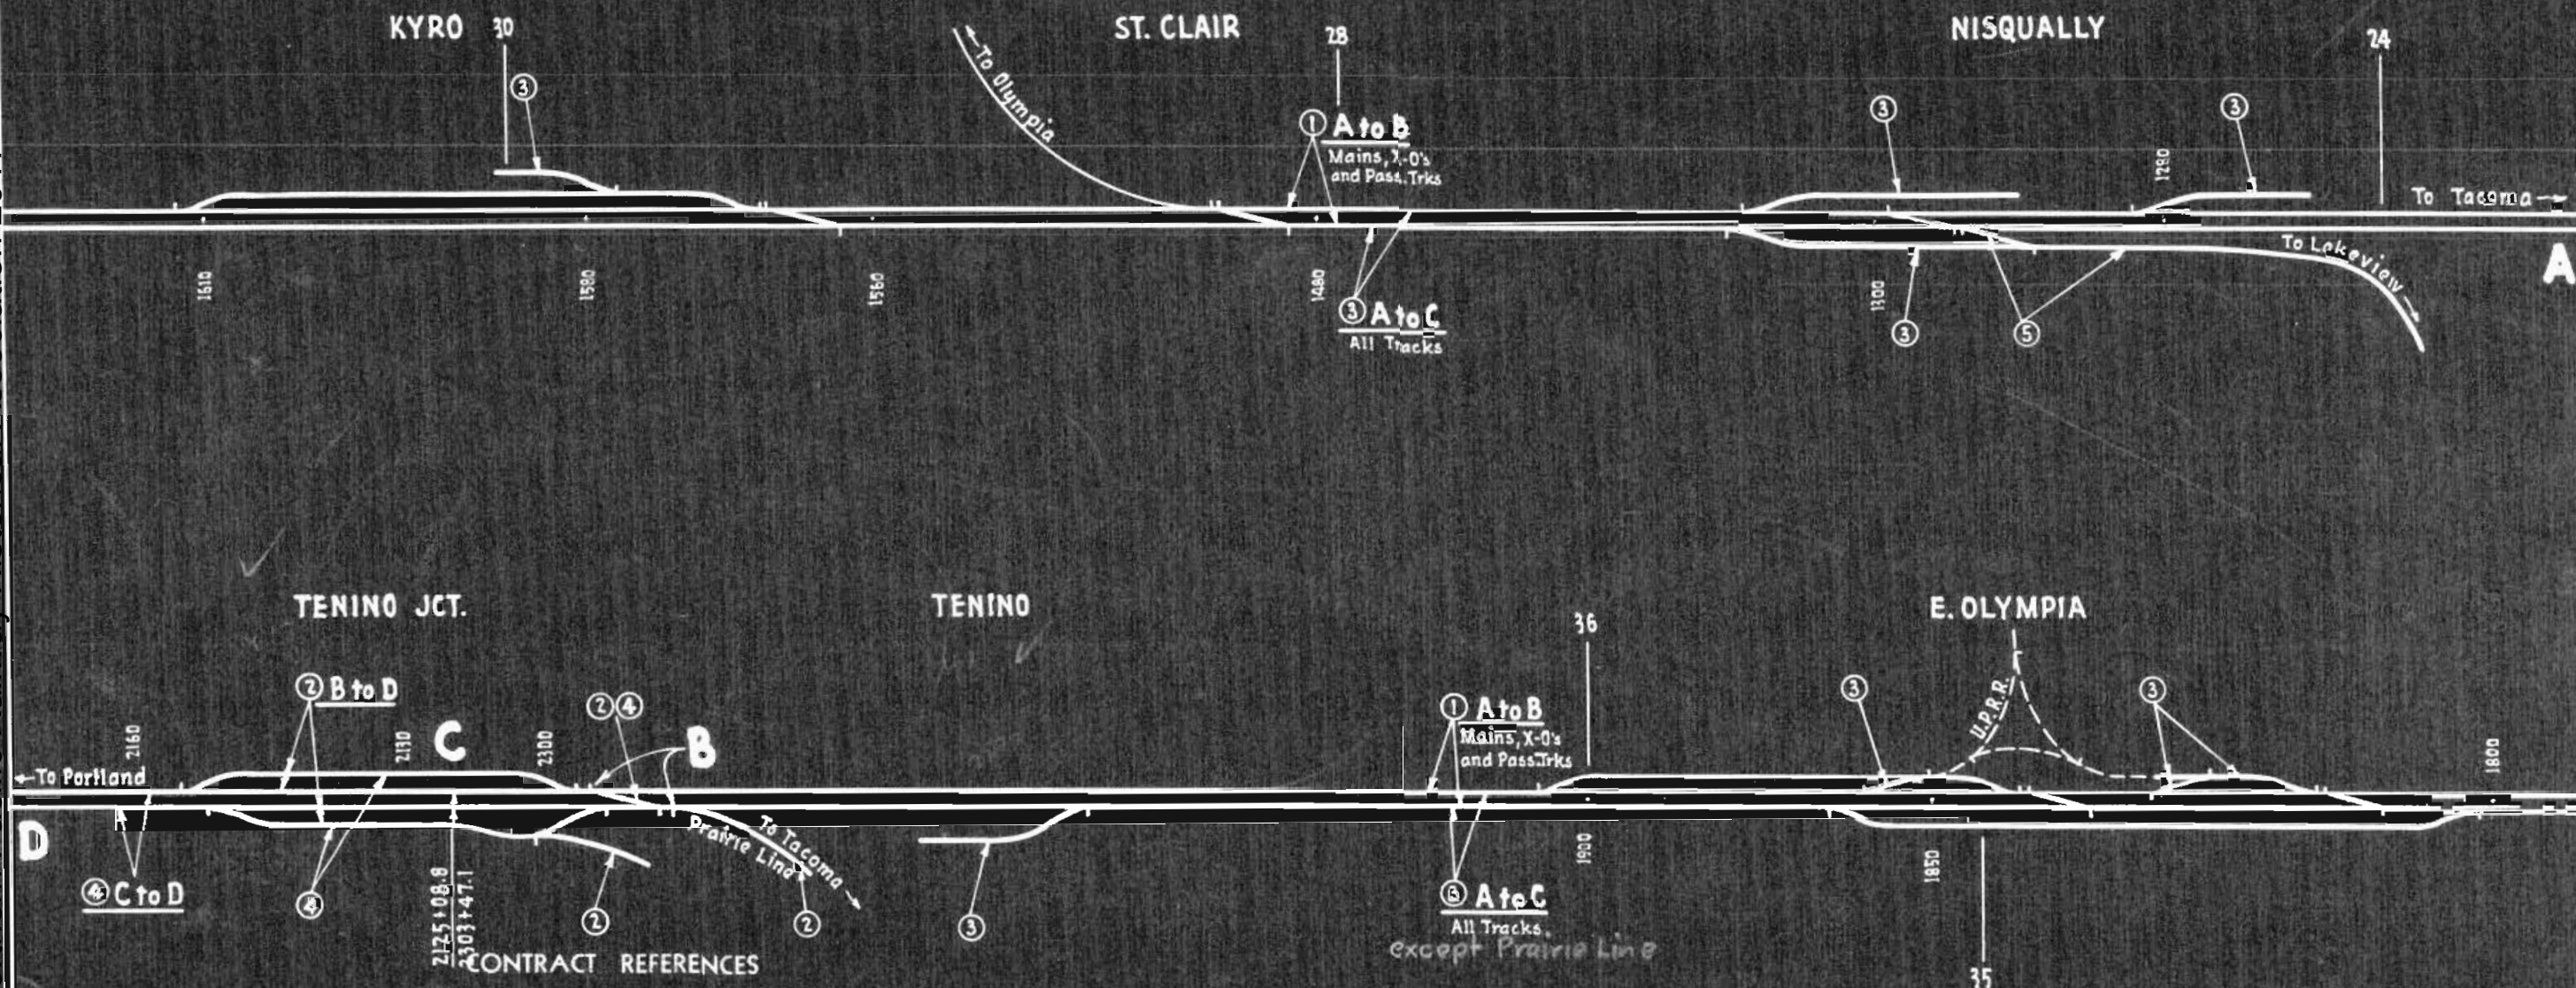

REF. NO.	USER	CONTRACT DATES	FILE NUMBERS		
			ASST SECY	CHIEF ENG	COMPT
①	G.N.	5-6-43	18139		10840
②	"	7-1-09	5007	427	925
③	U.P.	5-1-11	6538	404	6362
④	"	7-1-09	5007	428	
⑤	"	12-29-17	10105	1394	3008
○					

N. P. RY.
JOINT FACILITY DIAGRAM
FACILITIES USED JOINTLY WITH OTHER RAILROADS
TACOMA TO TENINO
PT. DEFIANCE LINE

NO SCALE
OFFICE OF VALUATION ENG. ST. PAUL, MINN. OCT. 1, 1945
REV. 12-16-51