


Northern Pacific Railway Historical Association 2017

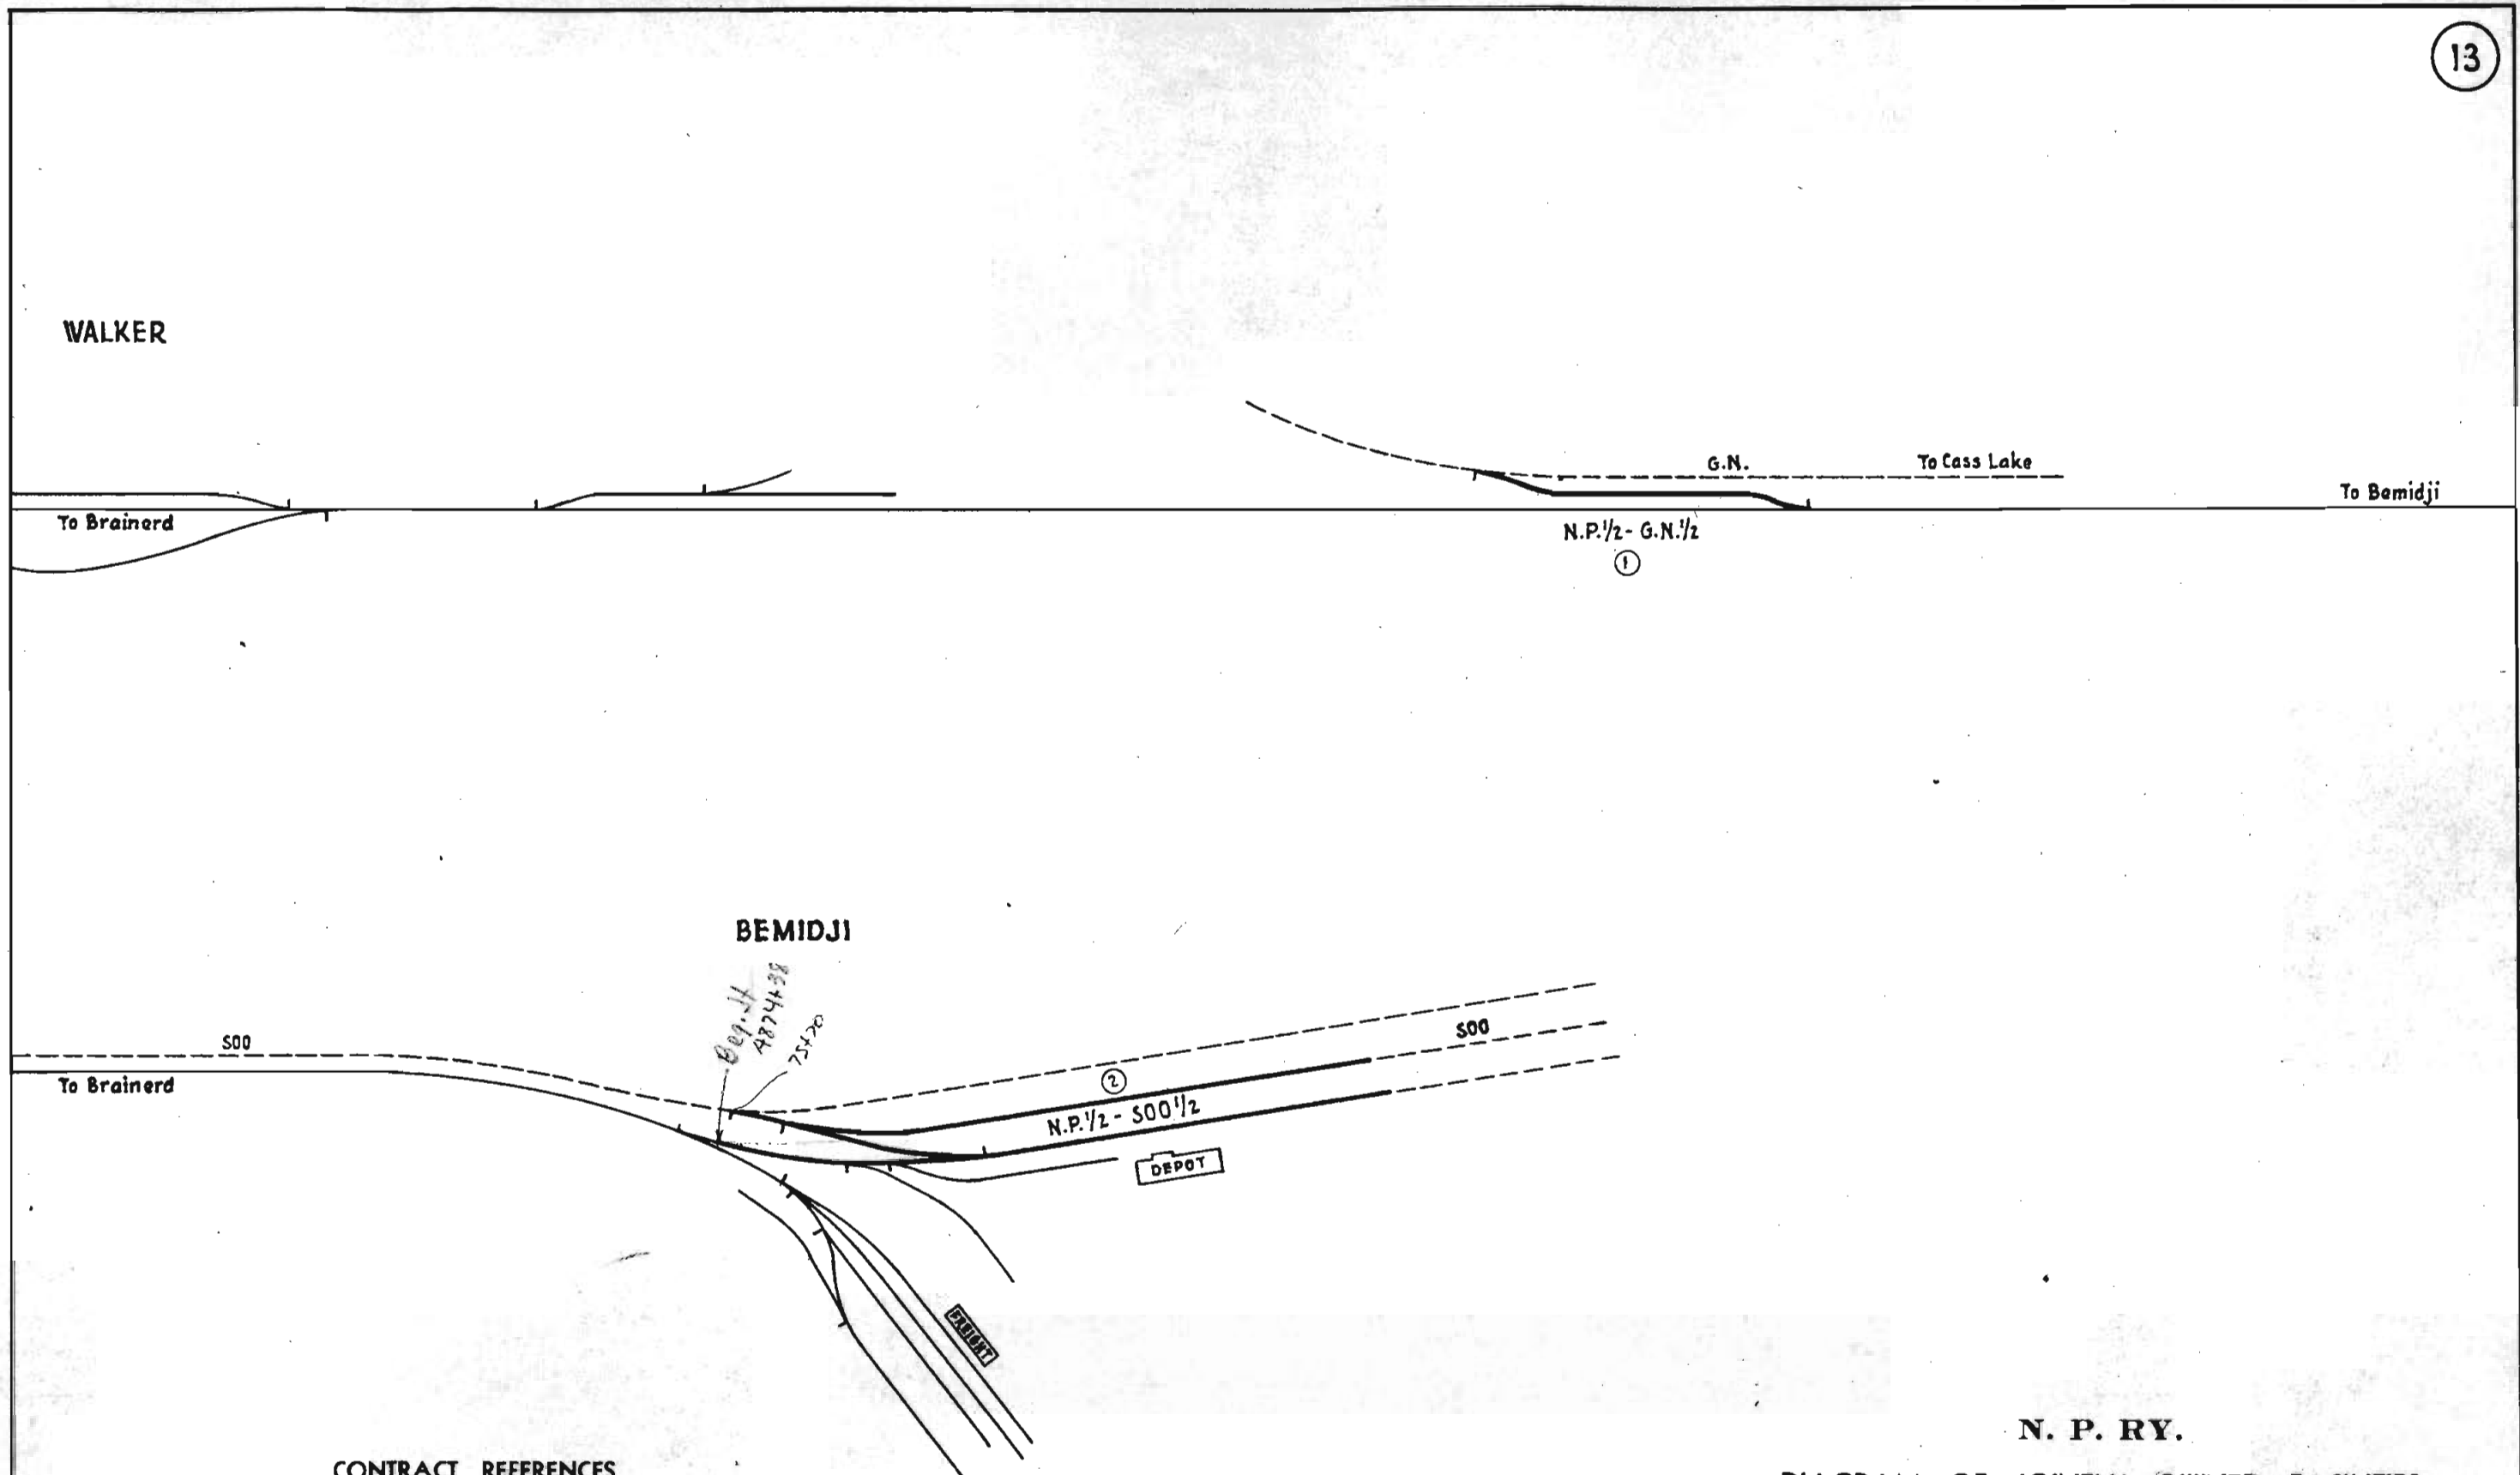

CONTRACT REFERENCES

REF. NO.	CONTRACT DATES	FILE NUMBERS		
		ASST SECY	CHIEF ENG	COMPT
①	4-30-07	M.&I.196		
②	7-1-10	" 200	3196	

N. P. RY.
 DIAGRAM OF JOINTLY OWNED FACILITIES
 WALKER AND BEMIDJI

NO SCALE
 OFFICE OF VALUATION ENG. ST. PAUL, MINN. MAR. 1, 1947
 REV. 4-10-62