


CONTRACT REFERENCES

REF. NO.	CONTRACT DATES	FILE NUMBERS		
		ASST SECY	CHIEF ENG	COMPT
①	3-10-11, Supp. 6-1-11 6-1-42, " 10-17-44	5831 18111	818	
○				

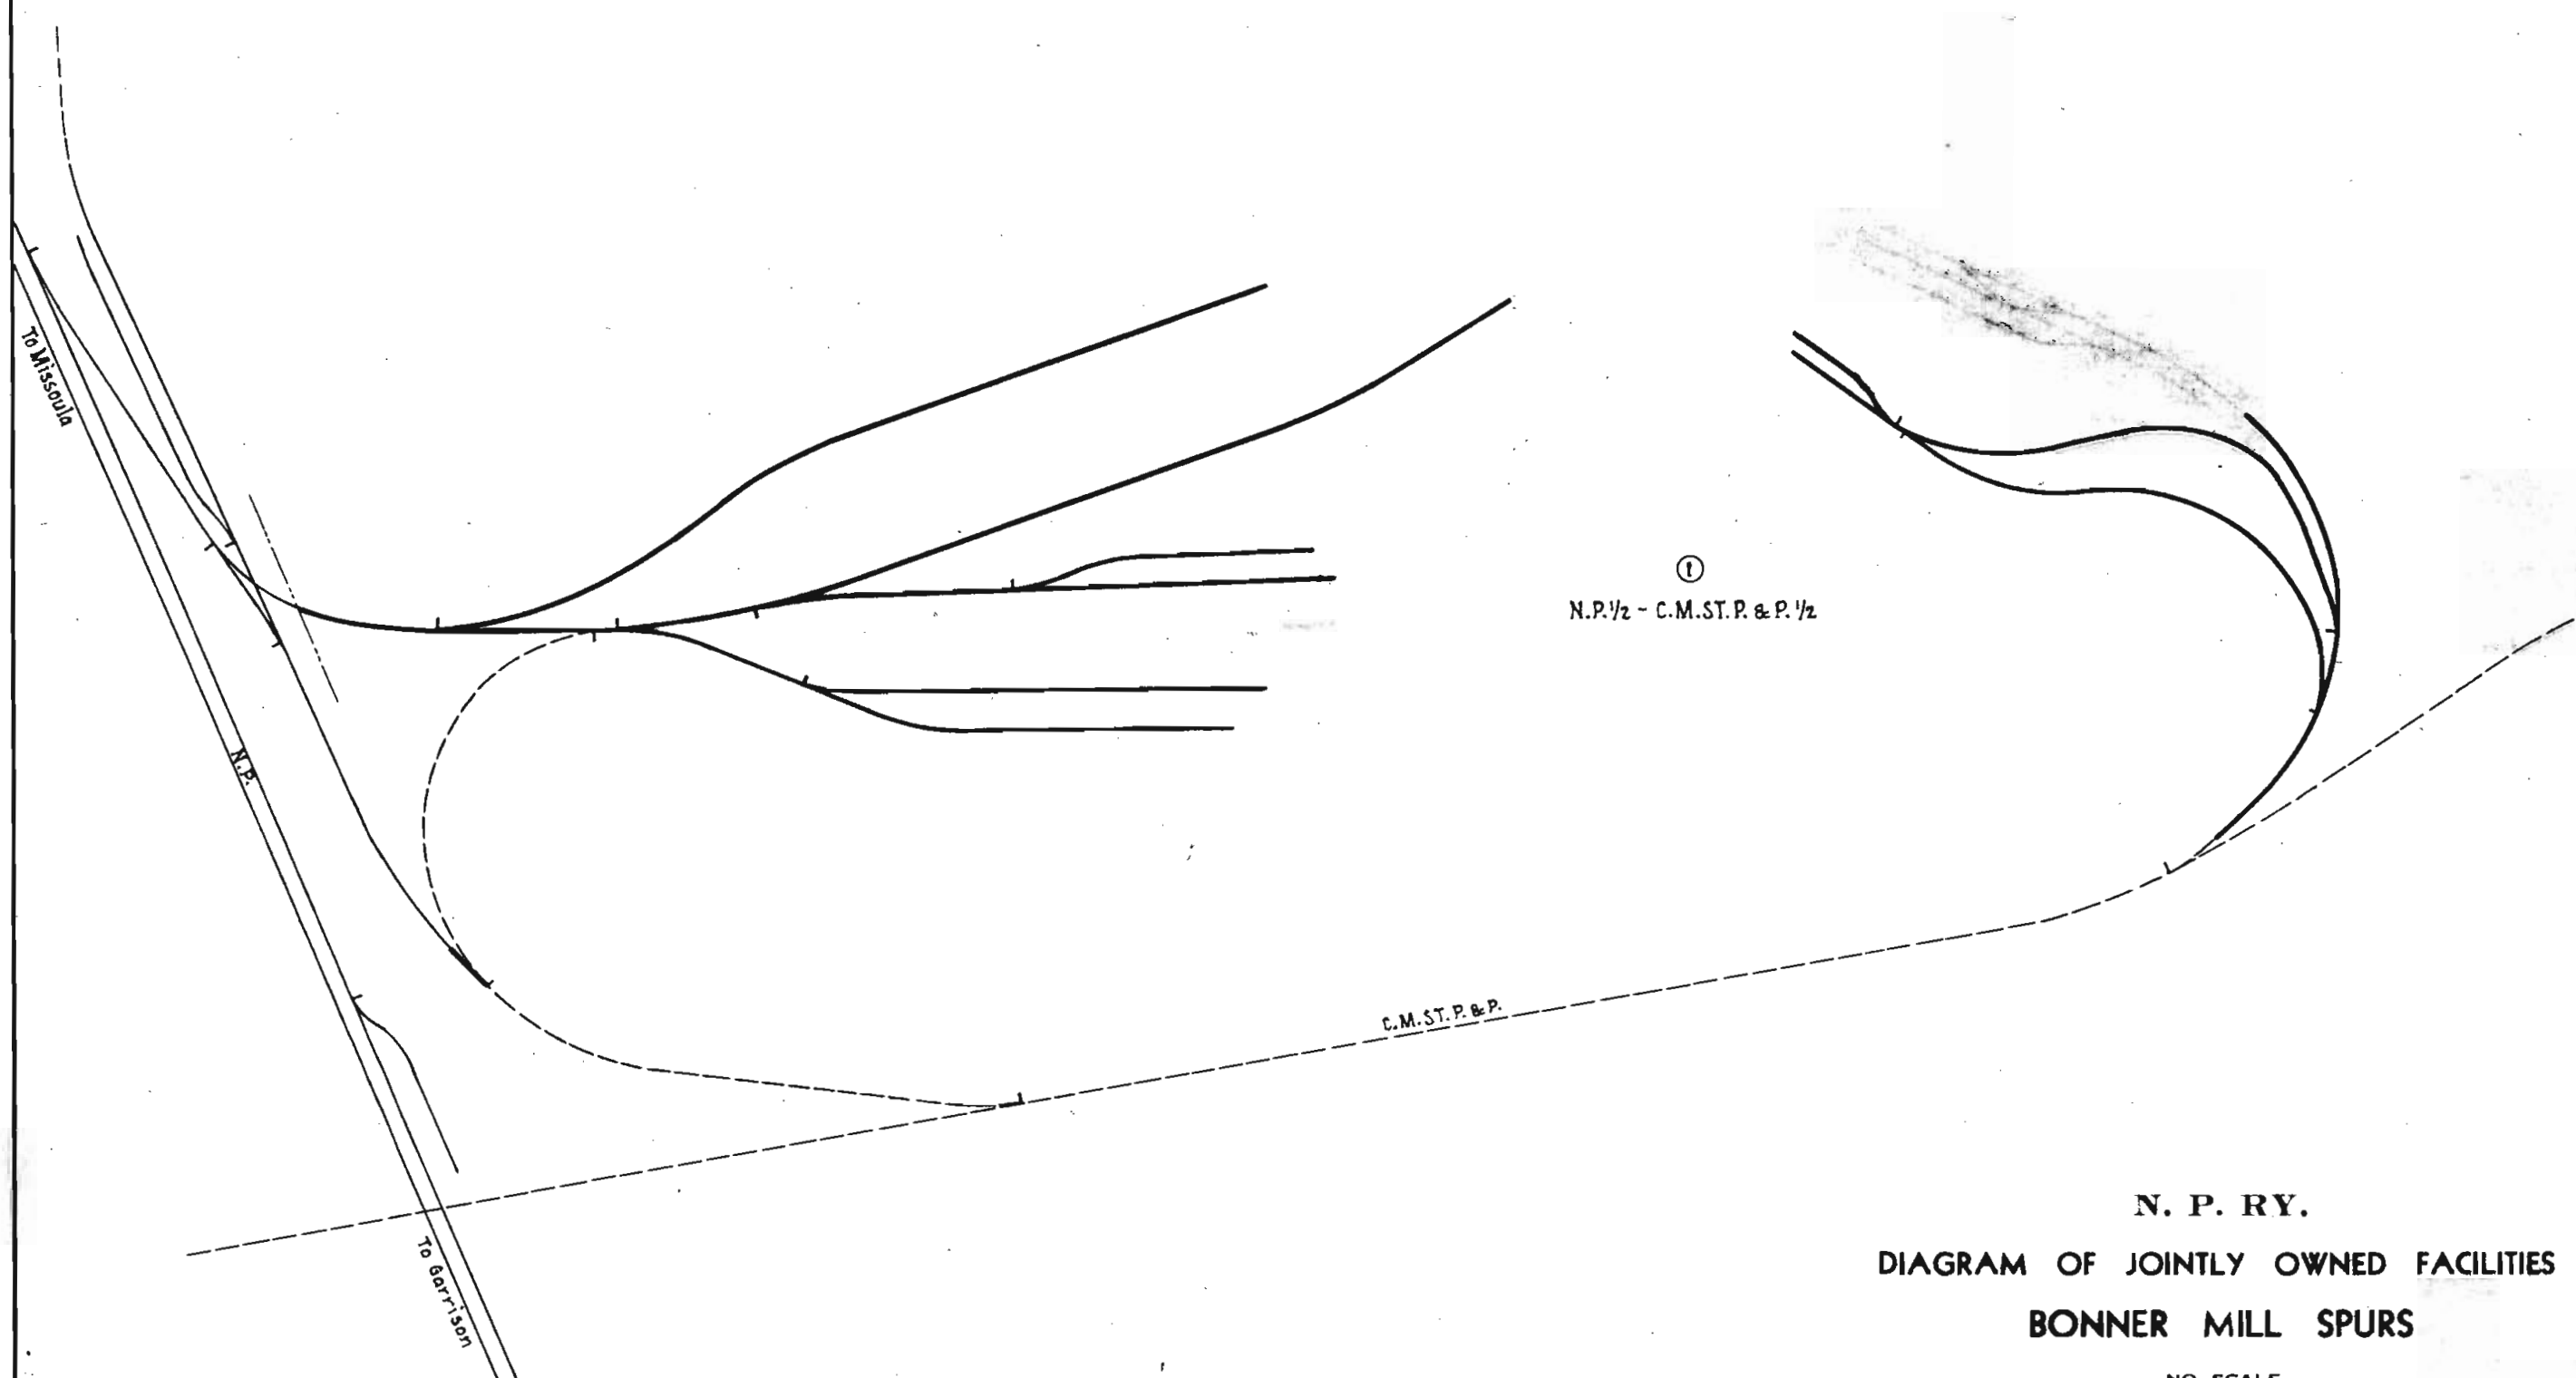

N. P. RY.
 DIAGRAM OF JOINTLY OWNED FACILITIES
 BONNER MILL SPURS

NO SCALE
 OFFICE OF VALUATION ENG. ST. PAUL, MINN. MAR. 1, 1947
 REV. 7/23/44