


CONTRACT REFERENCES

REF. NO.	CONTRACT DATES	FILE NUMBERS		
		ASST. SECY.	CHIEF ENG.	COMPT.
①	6-10-1924			5576
②	1-8-1924	5329	571	
③				

Final date 10-10-24 and 1-19-25

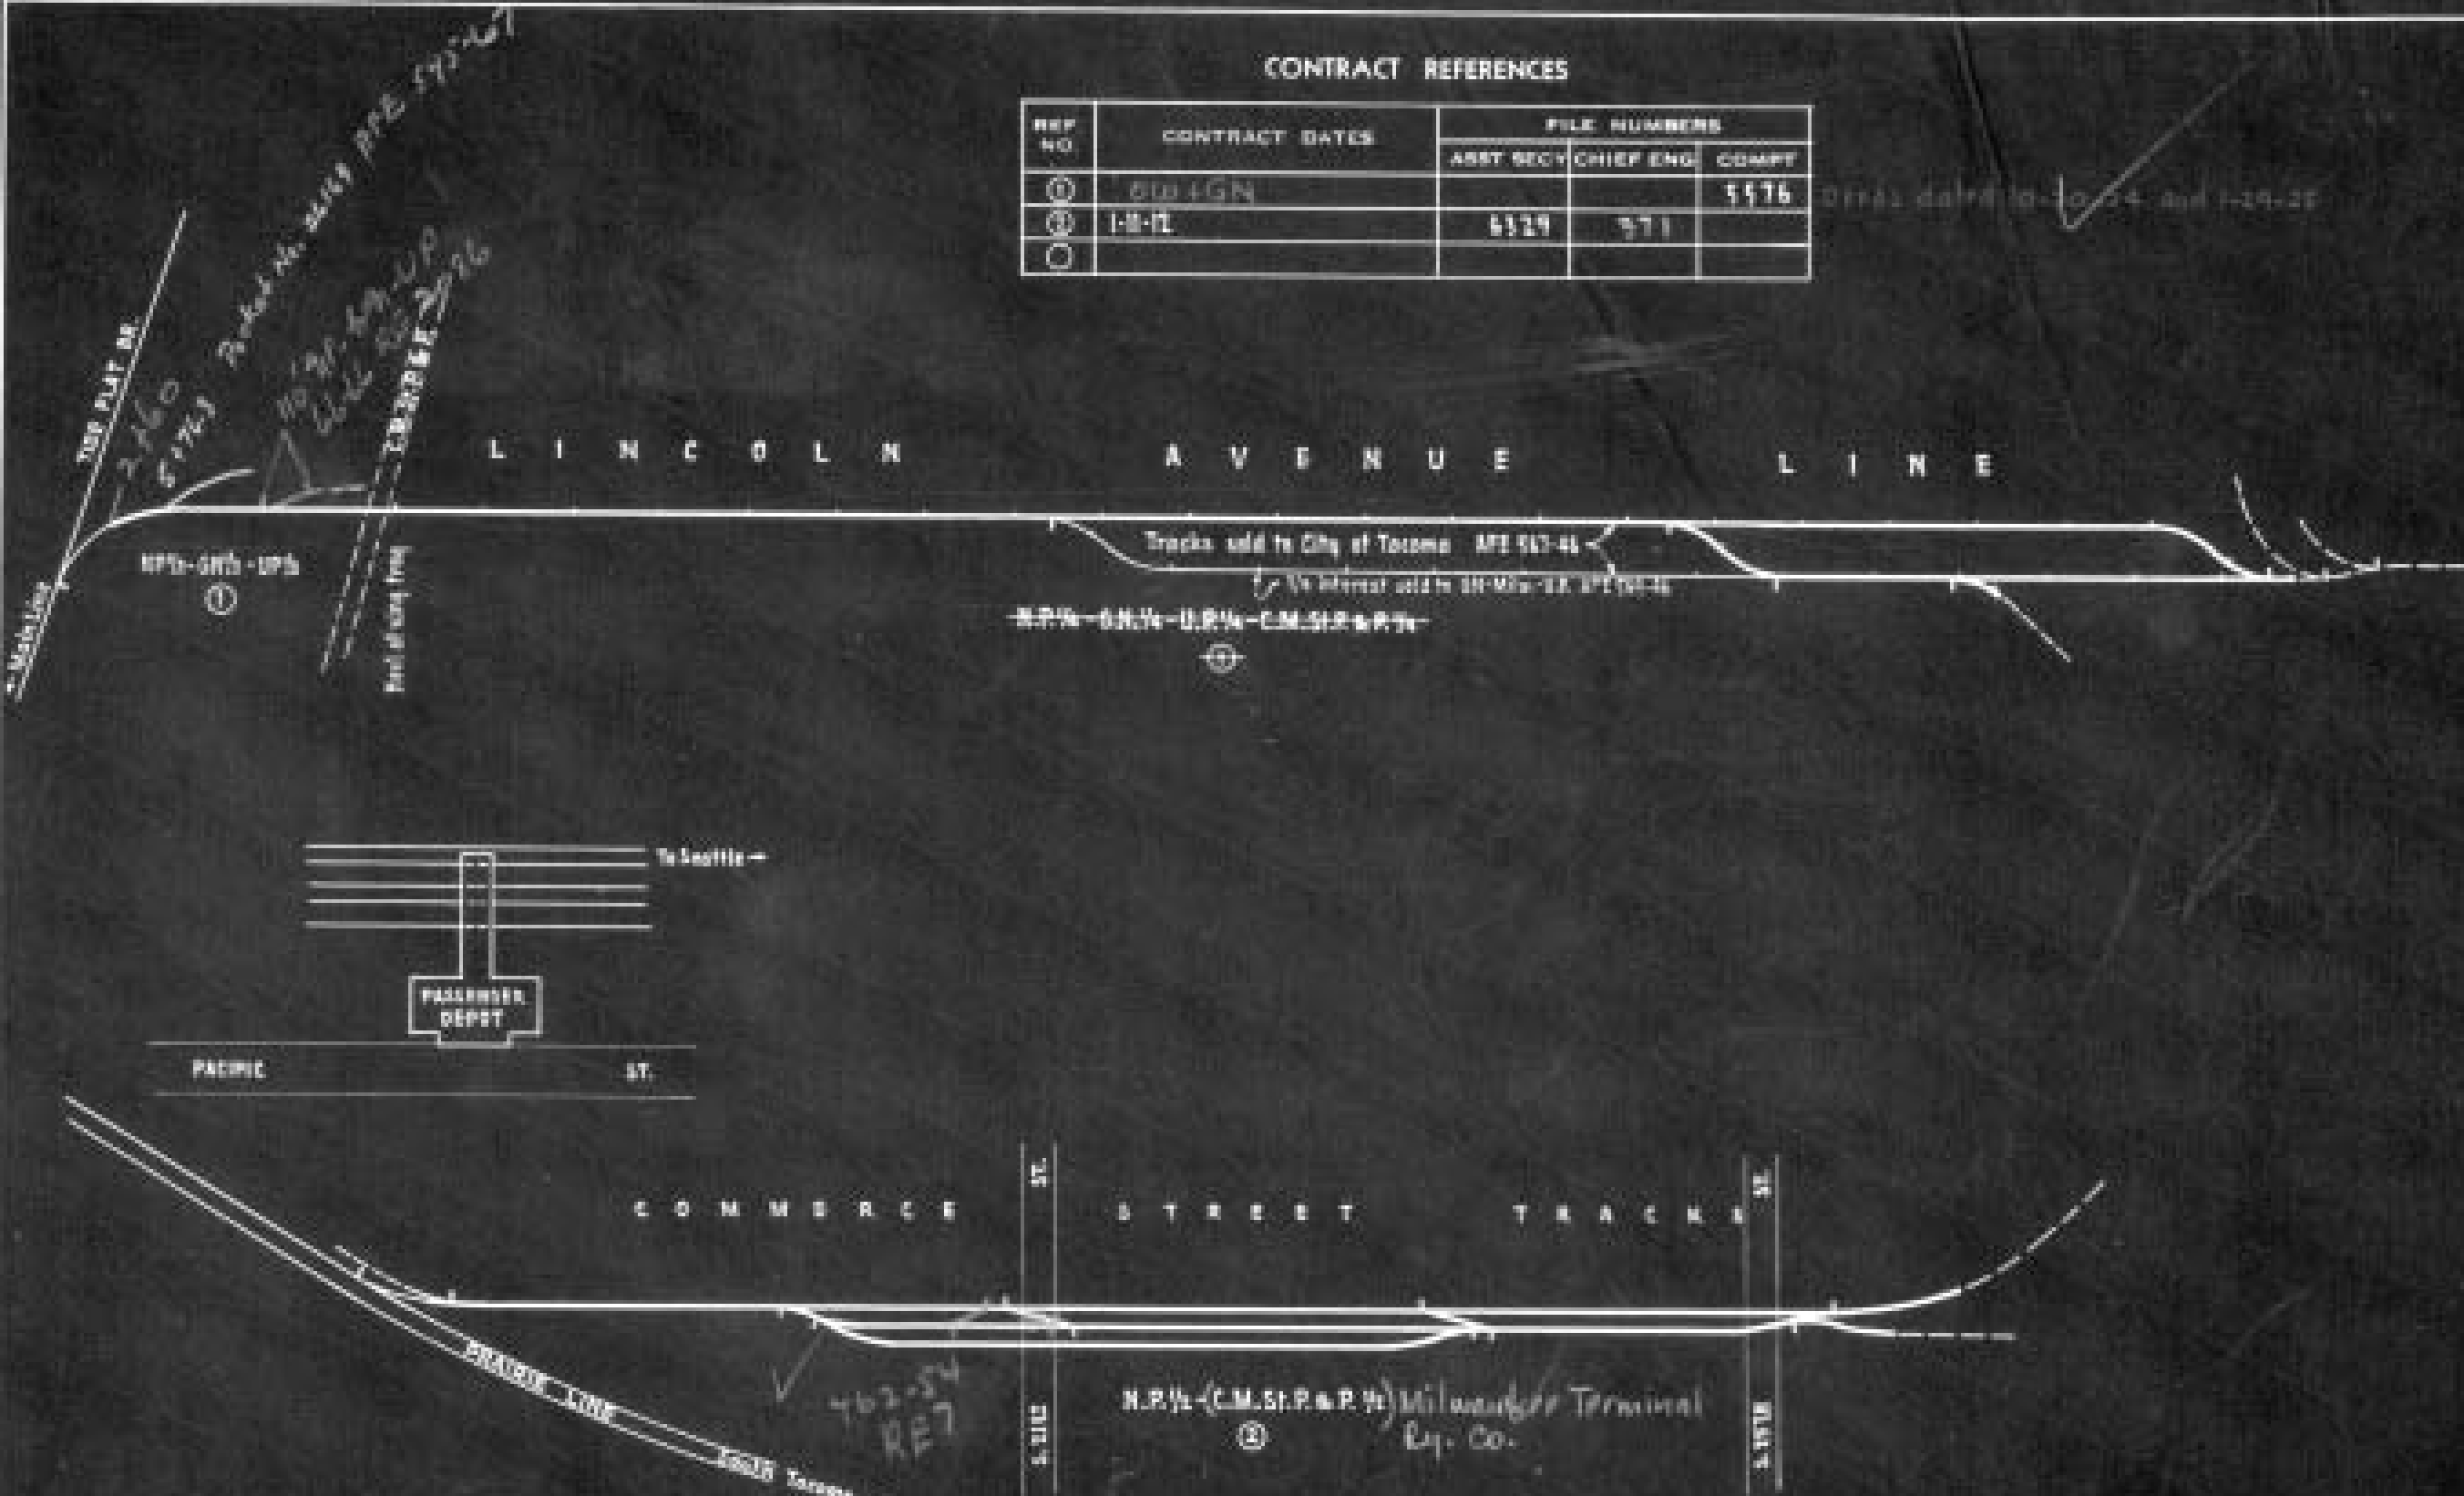

N. P. RY.  
 DIAGRAM OF JOINTLY OWNED FACILITIES  
 TACOMA

NO SCALE  
 OFFICE OF VALUATION ENG. ST. PAUL, MINN. MAR. 1, 1925  
 rev. 11-10-25