
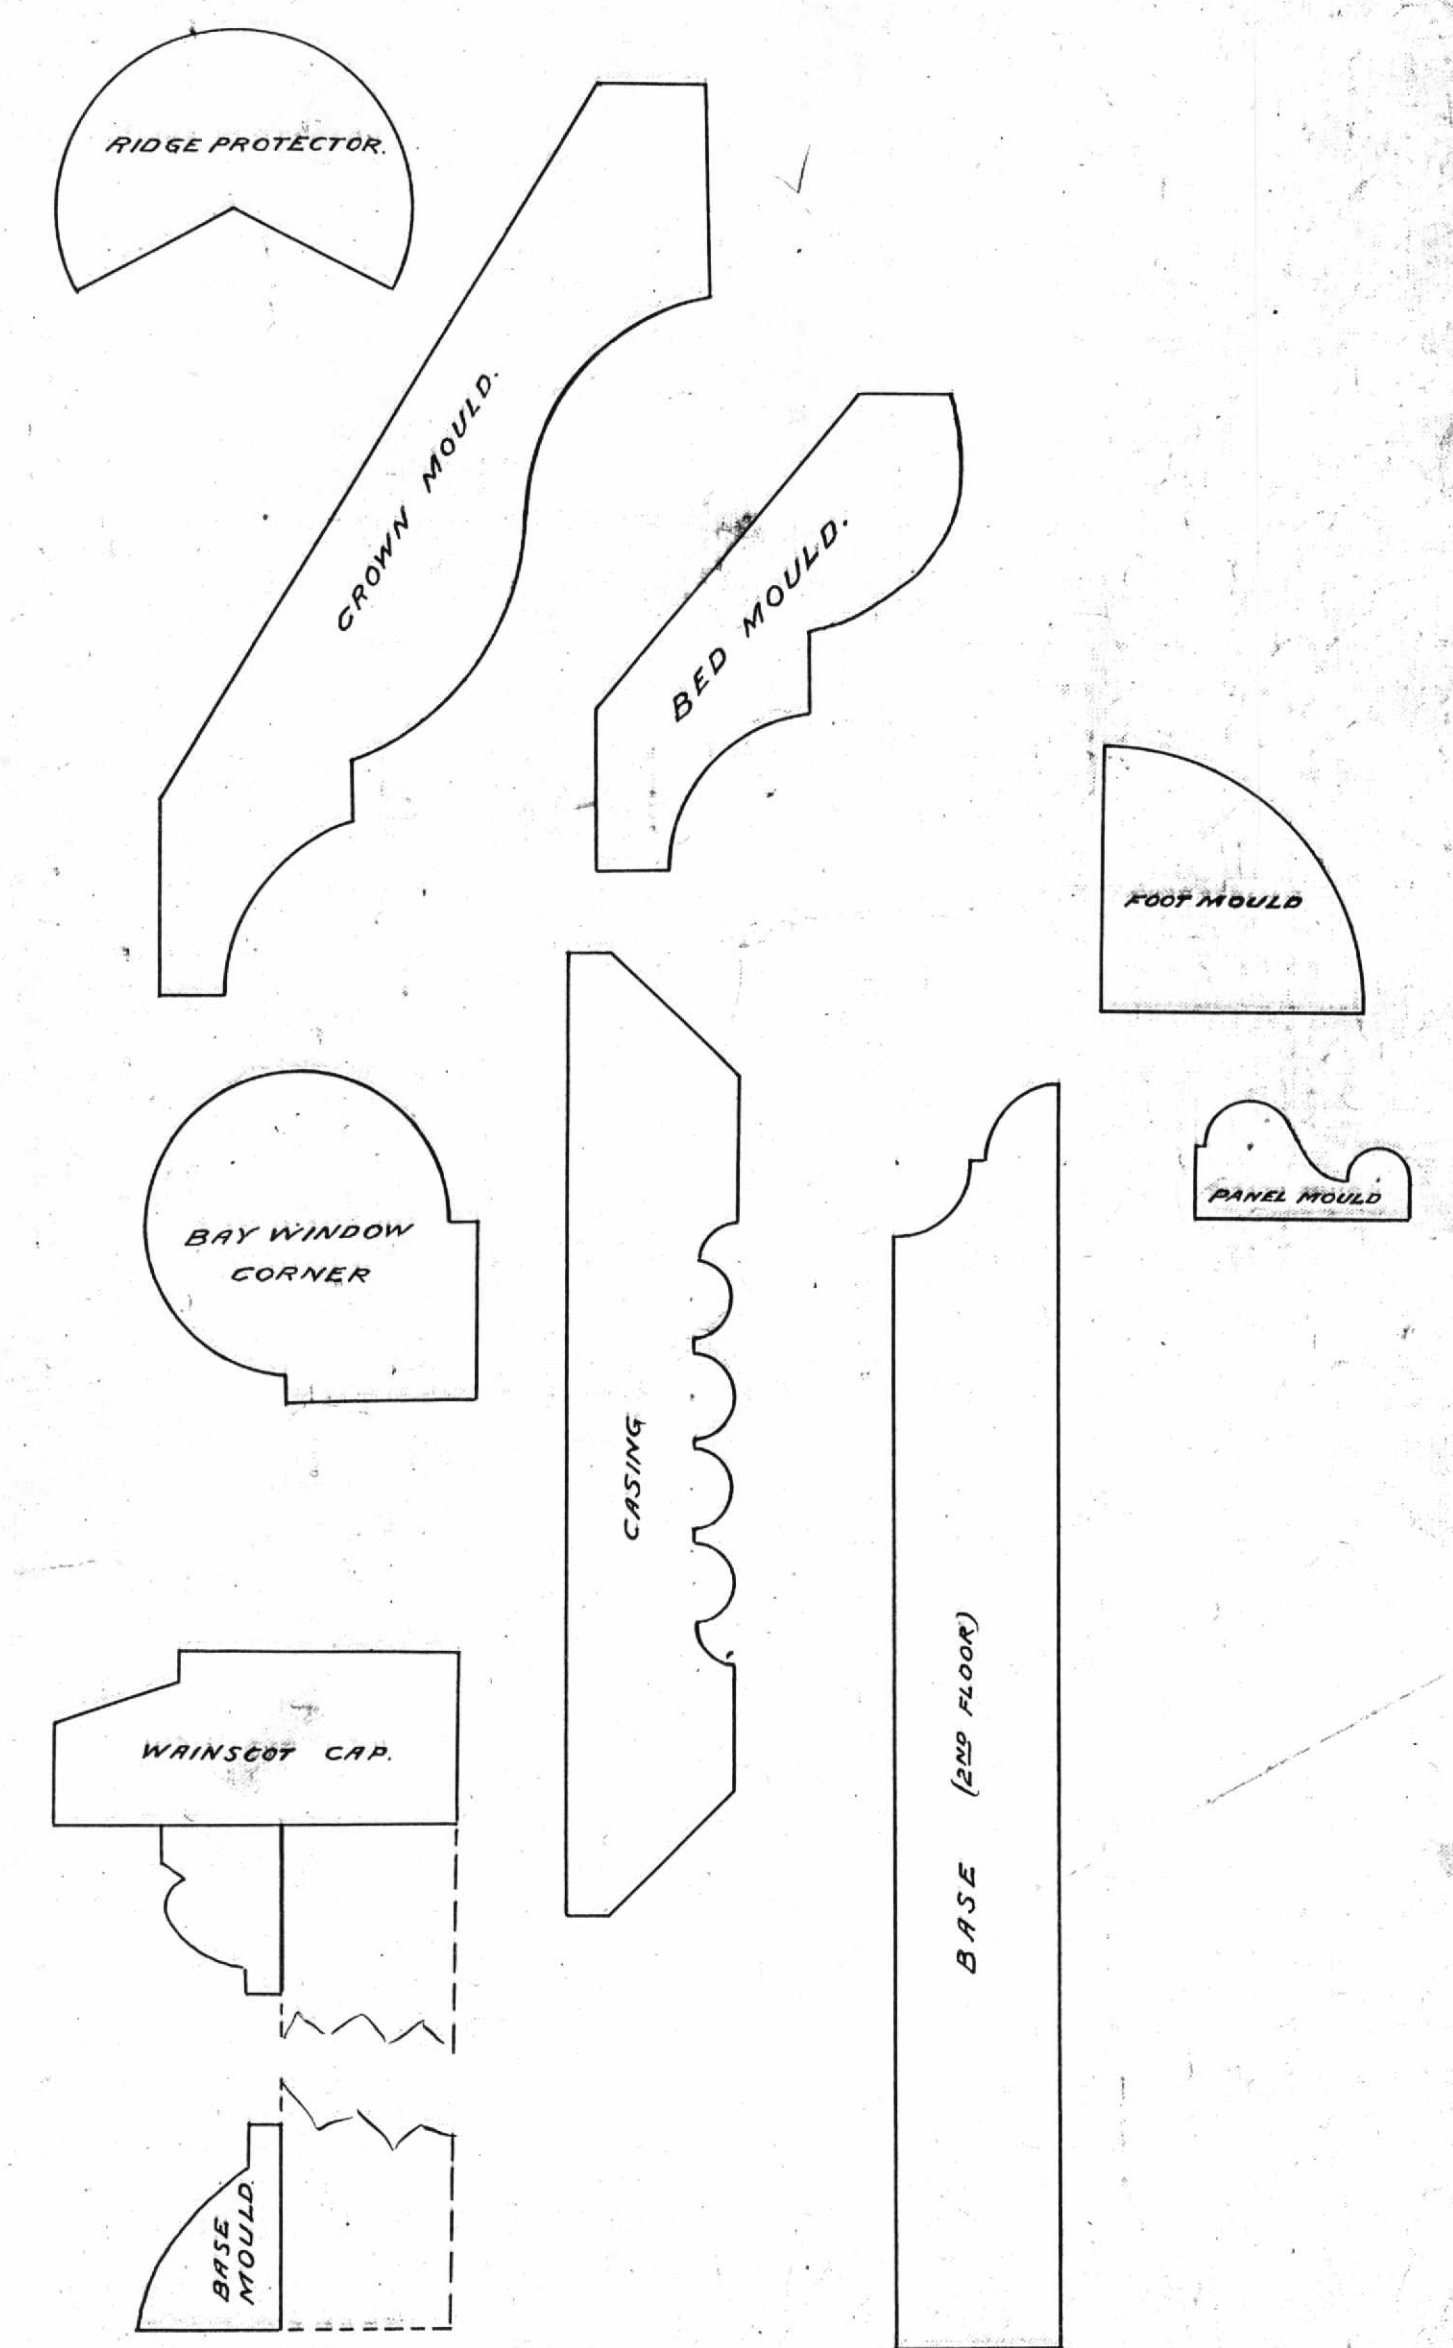
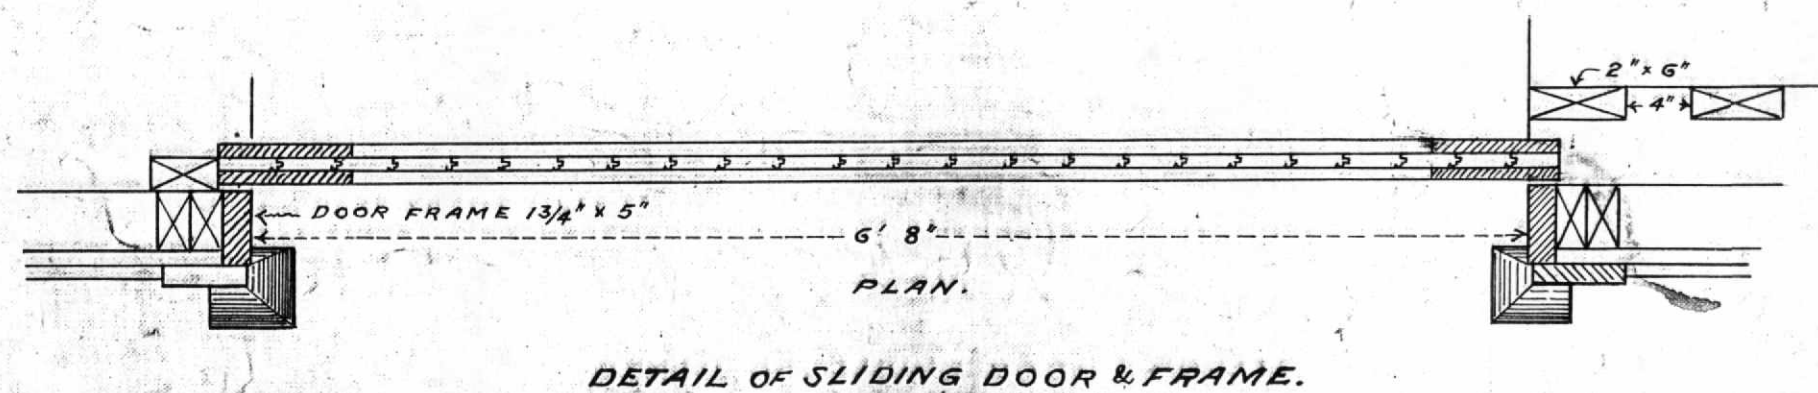
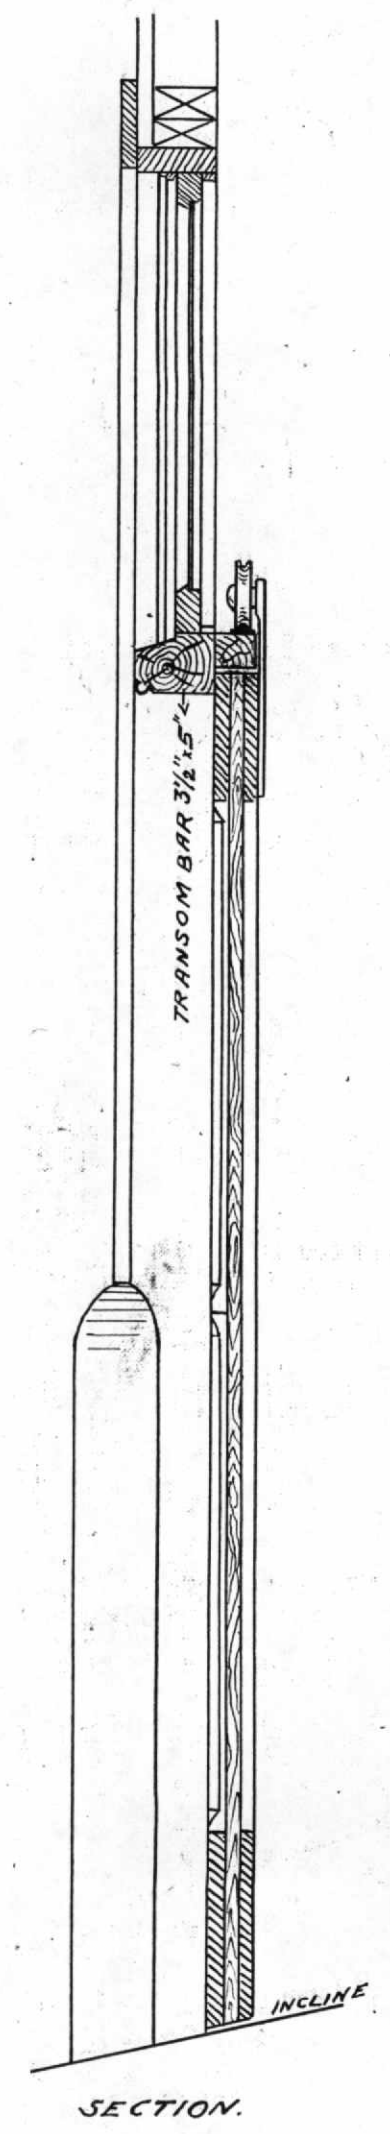
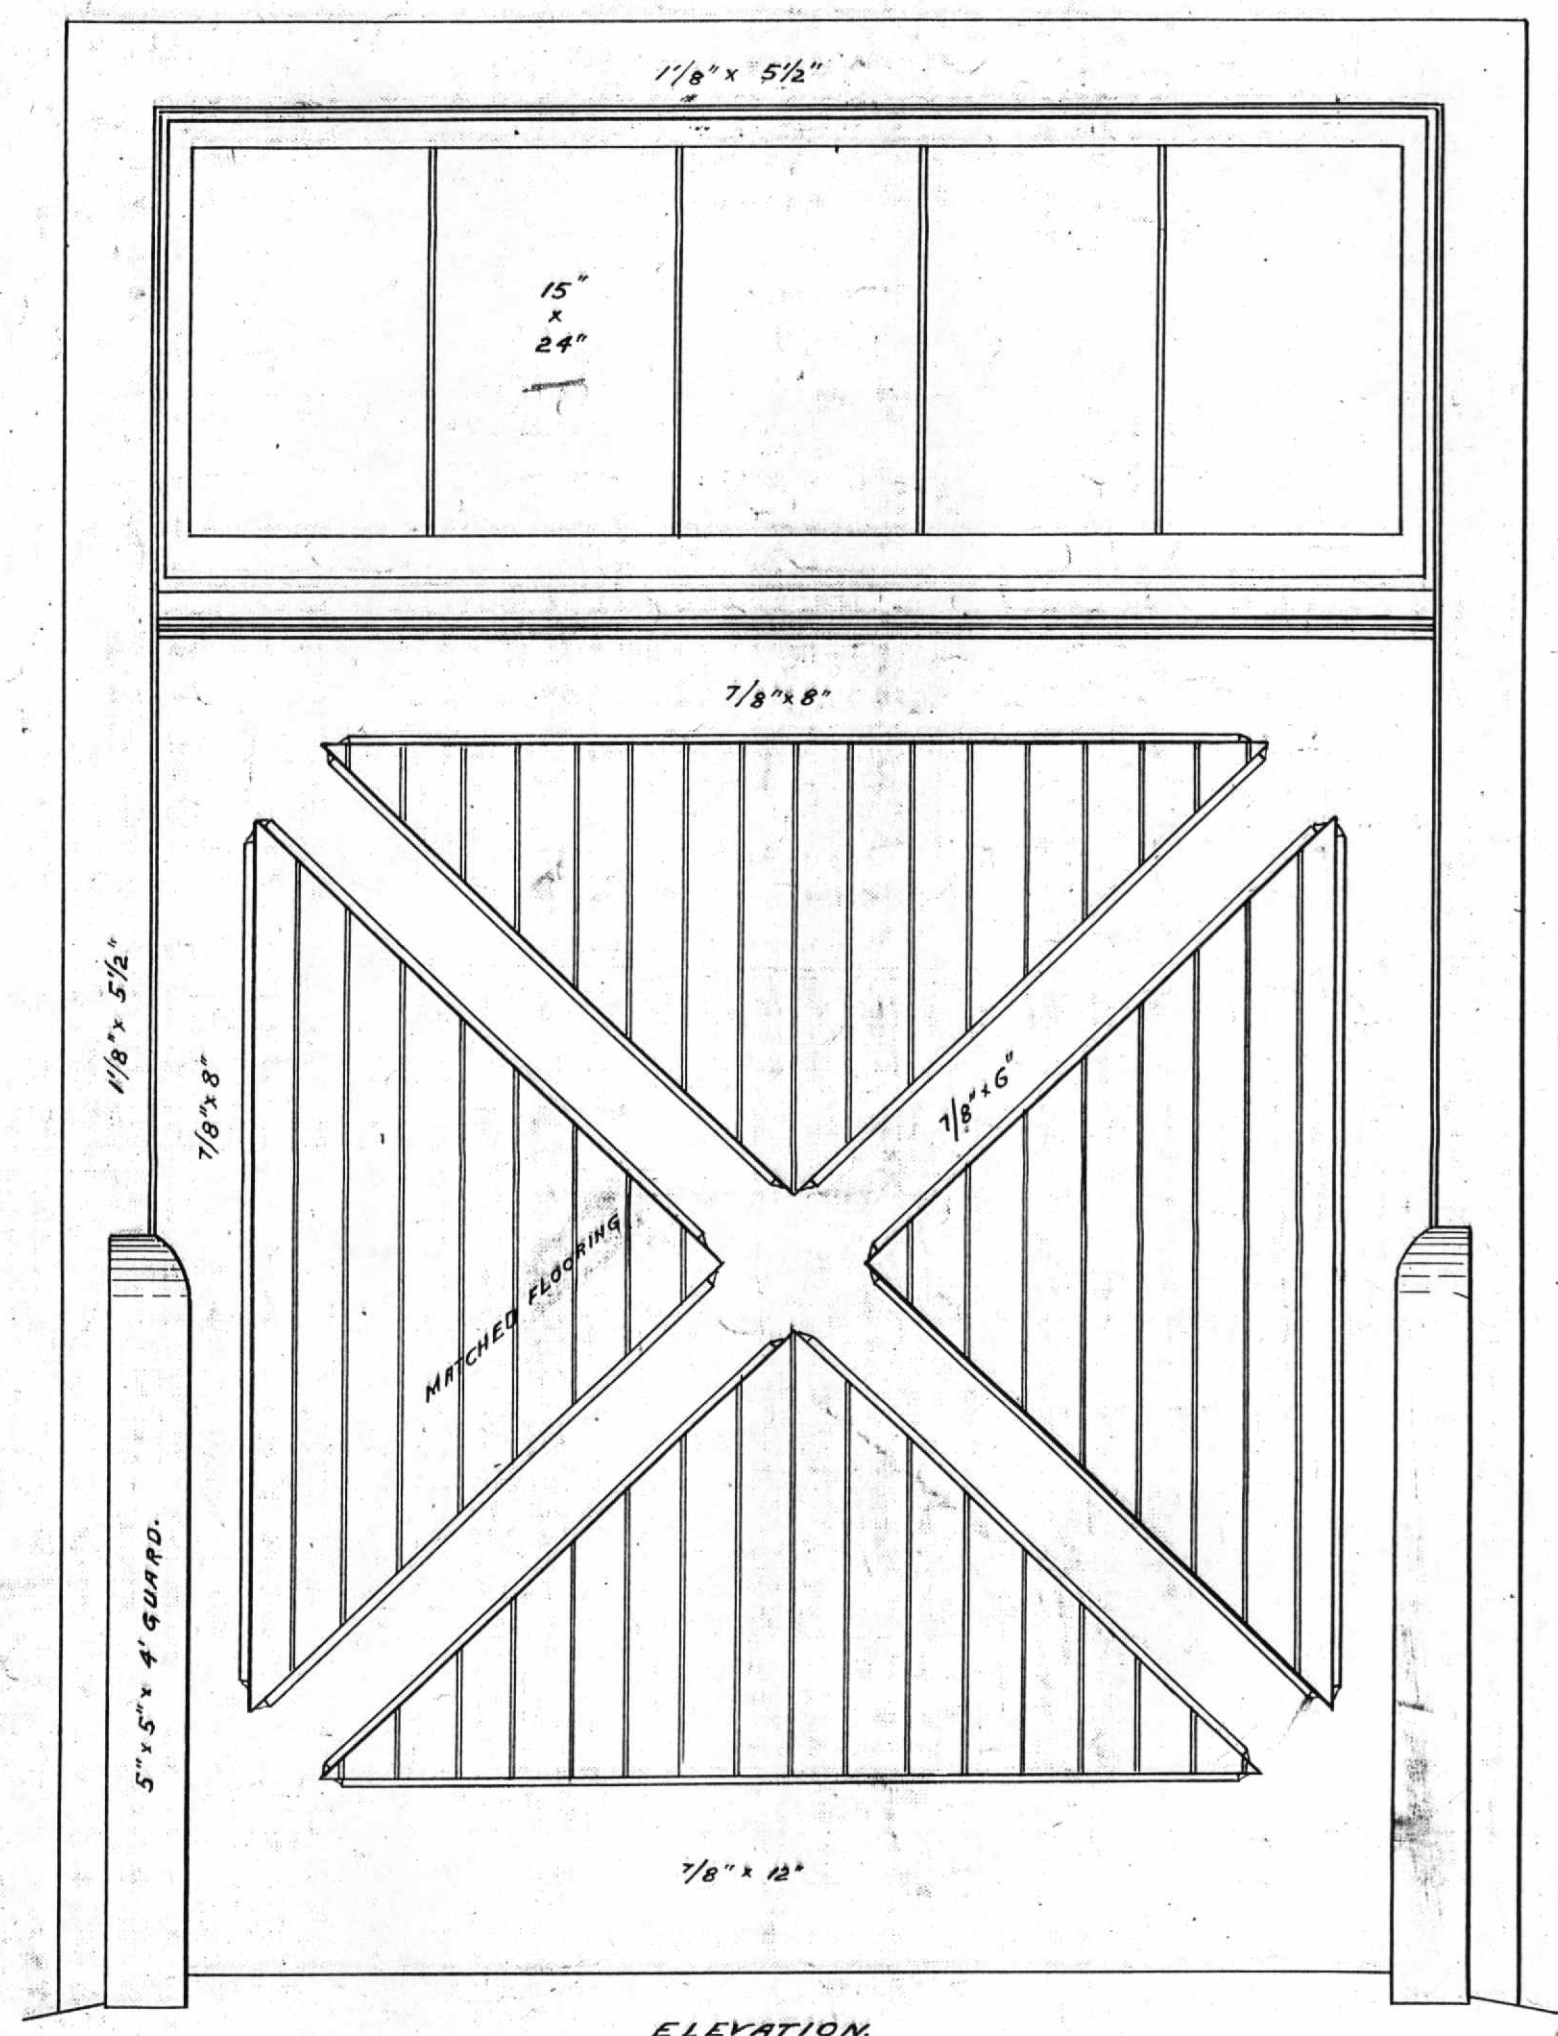
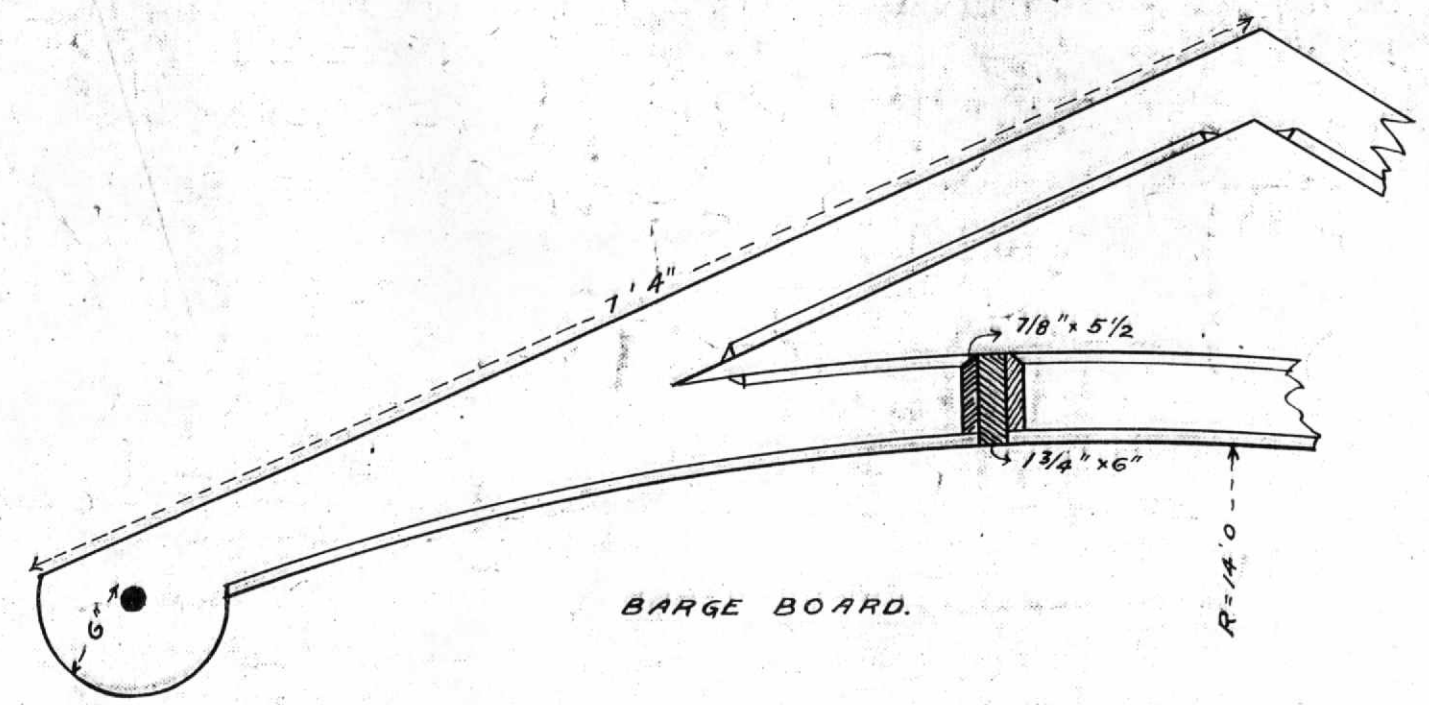


N.P.R.R.
STANDARD PLAN
 OF
 3RD CLASS 2ND STORY
COMBINATION DEPOT
 DETAILS
 SCALE 1" = 1'

S-26-16
 12.28.1889

J. H. Hendrick
 Chief Engineer

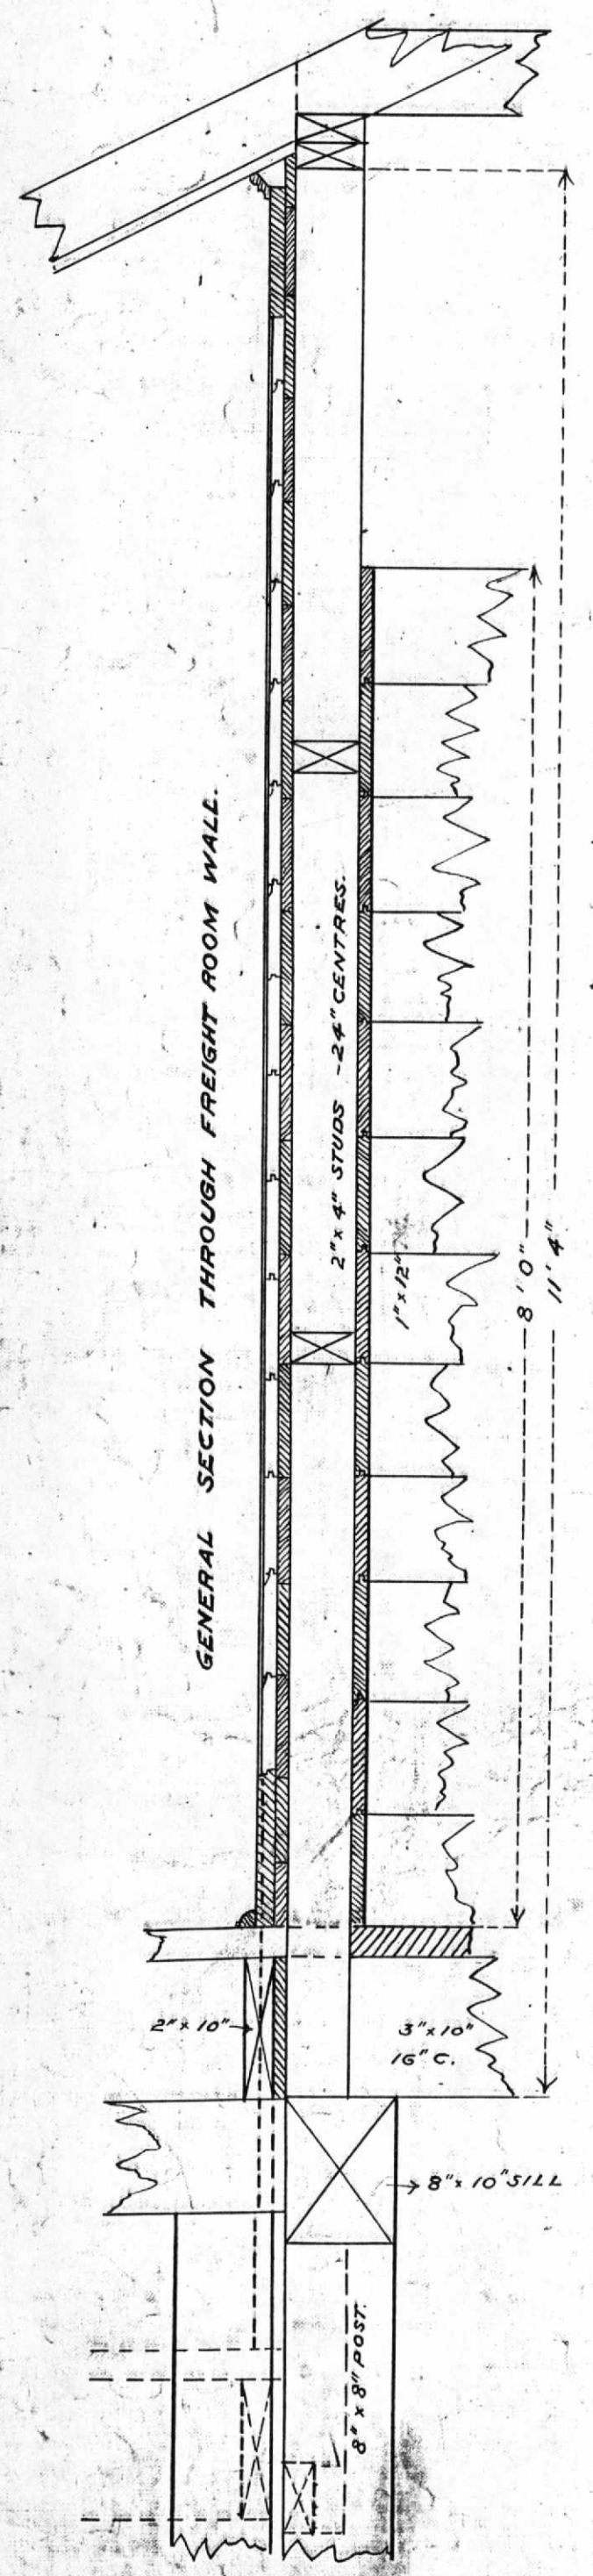

Complete set S. 26-14, 15, 16, 17, 18 & 19.