
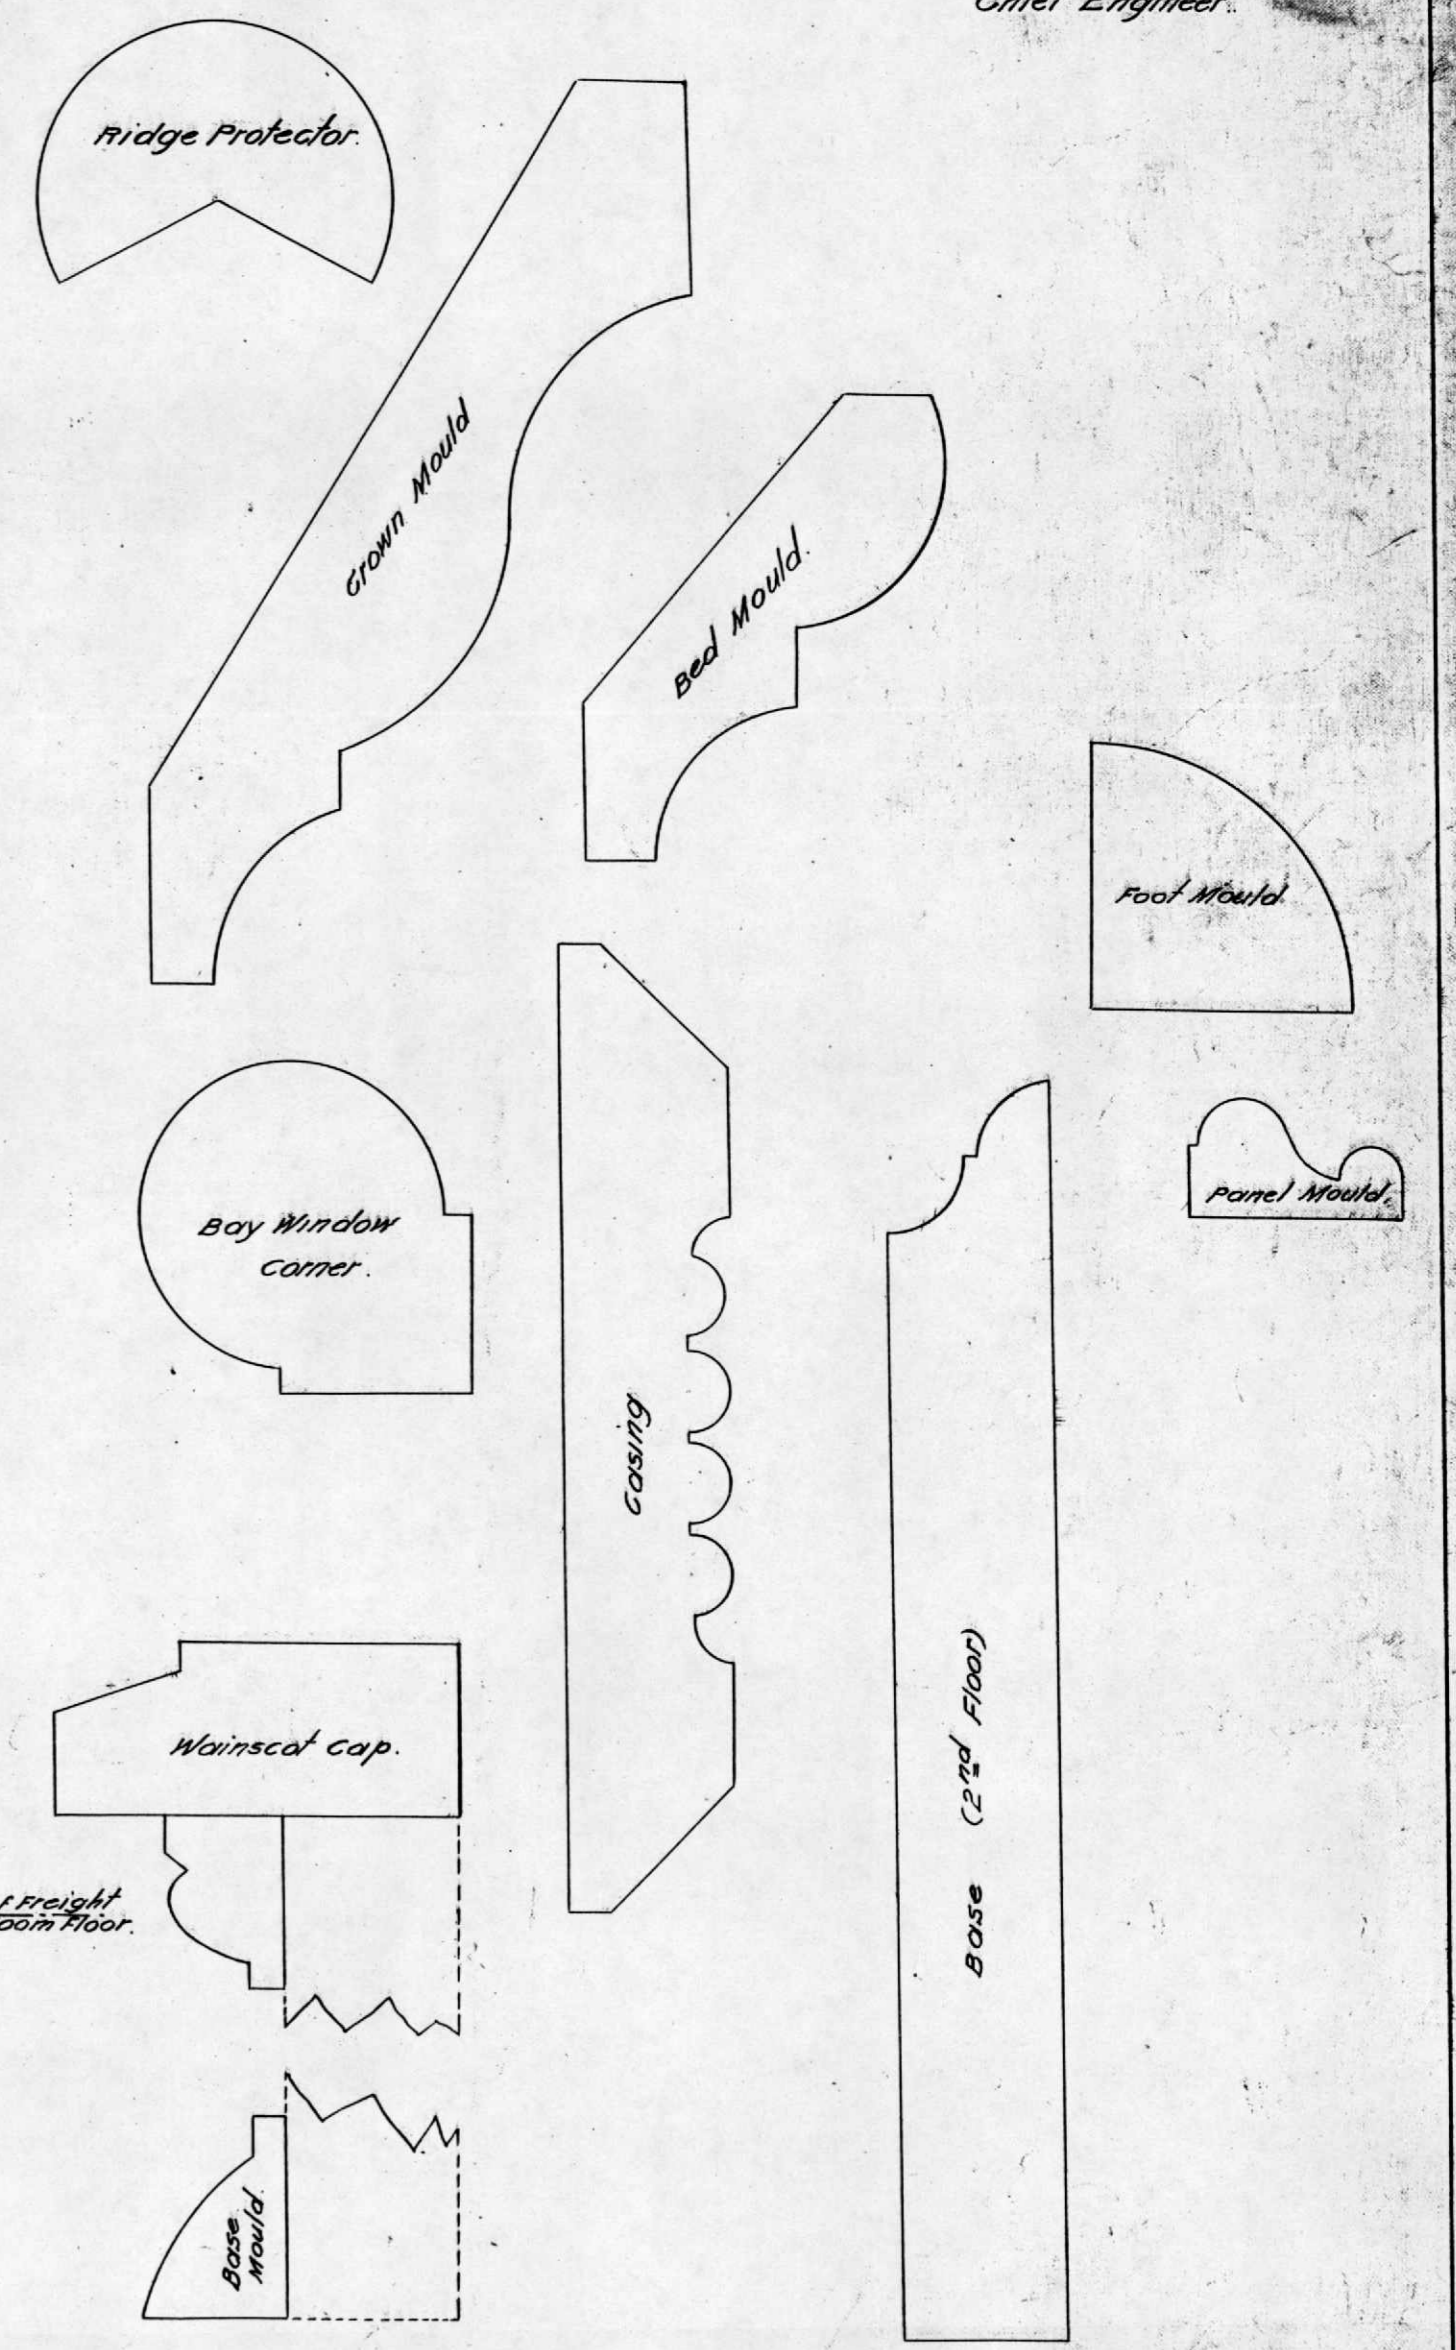
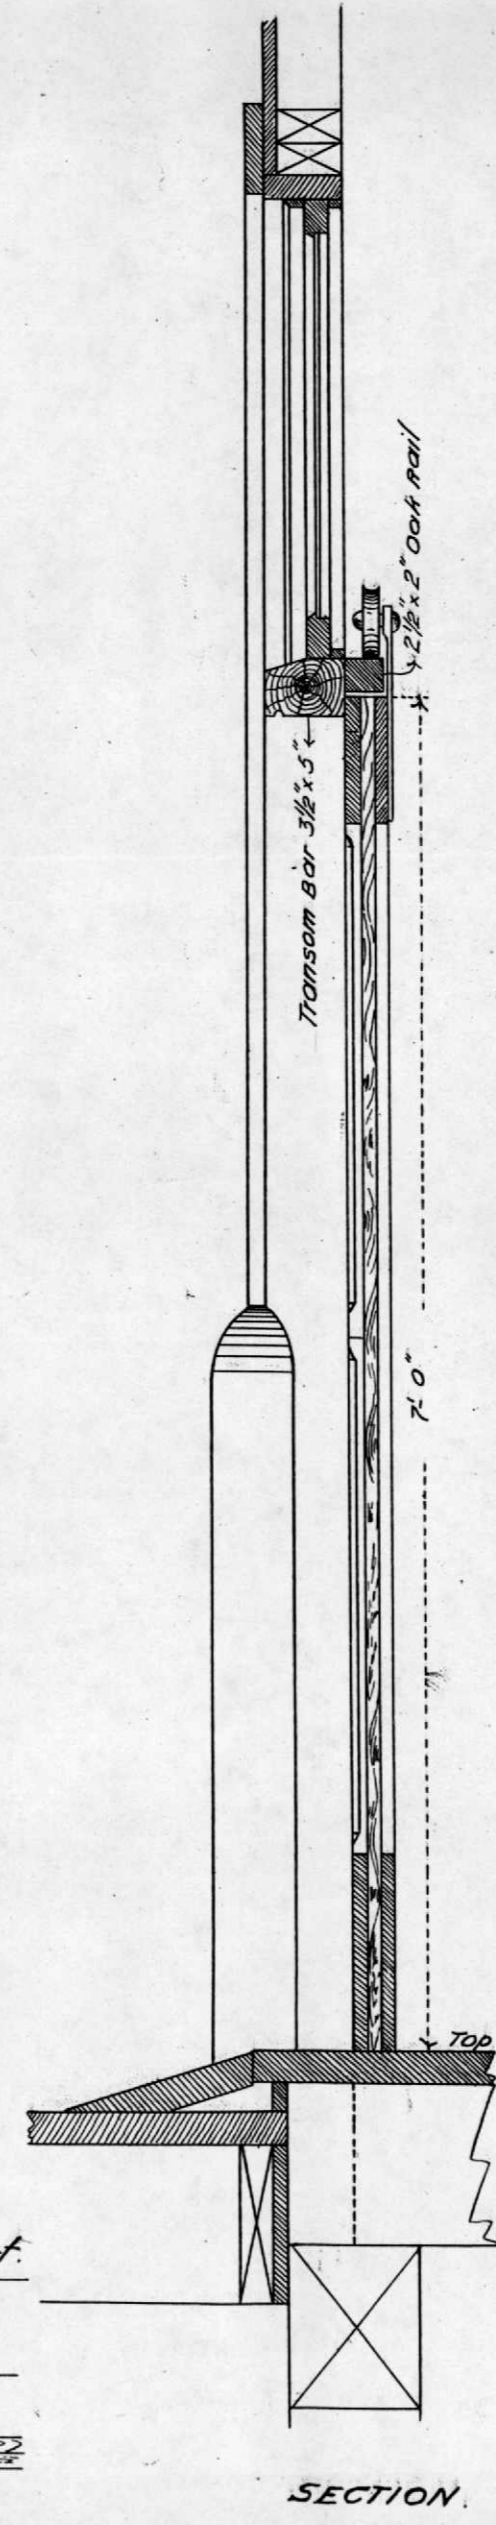
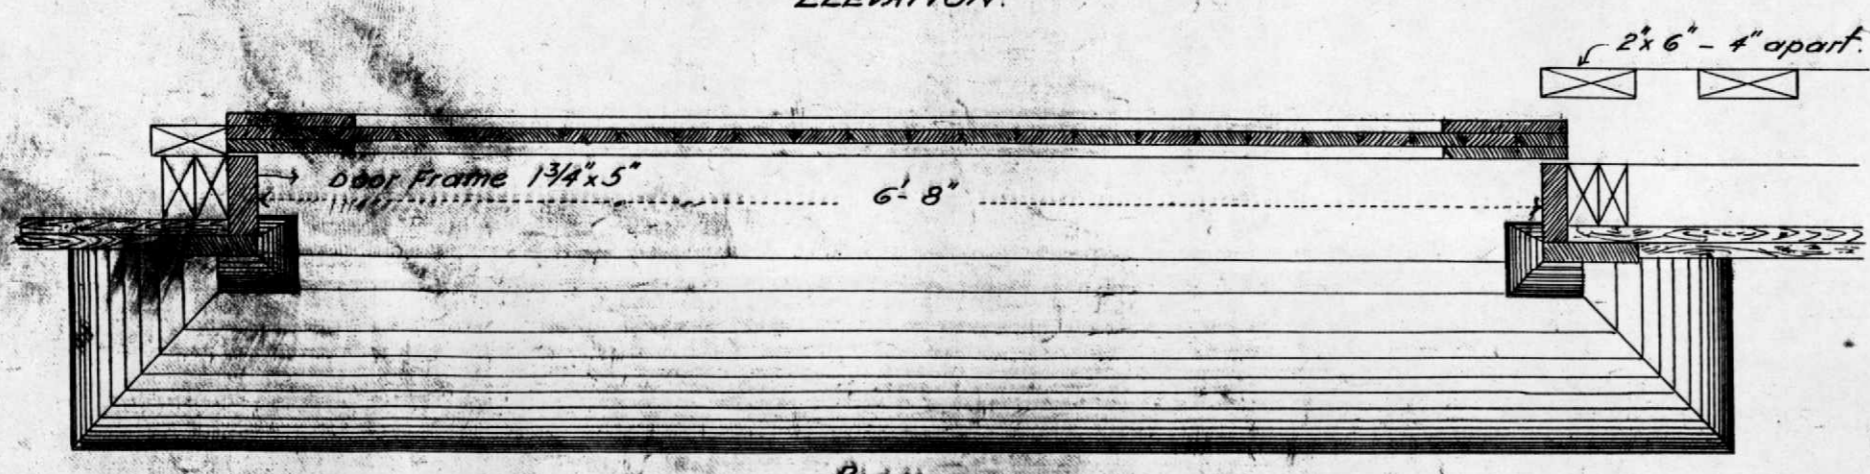
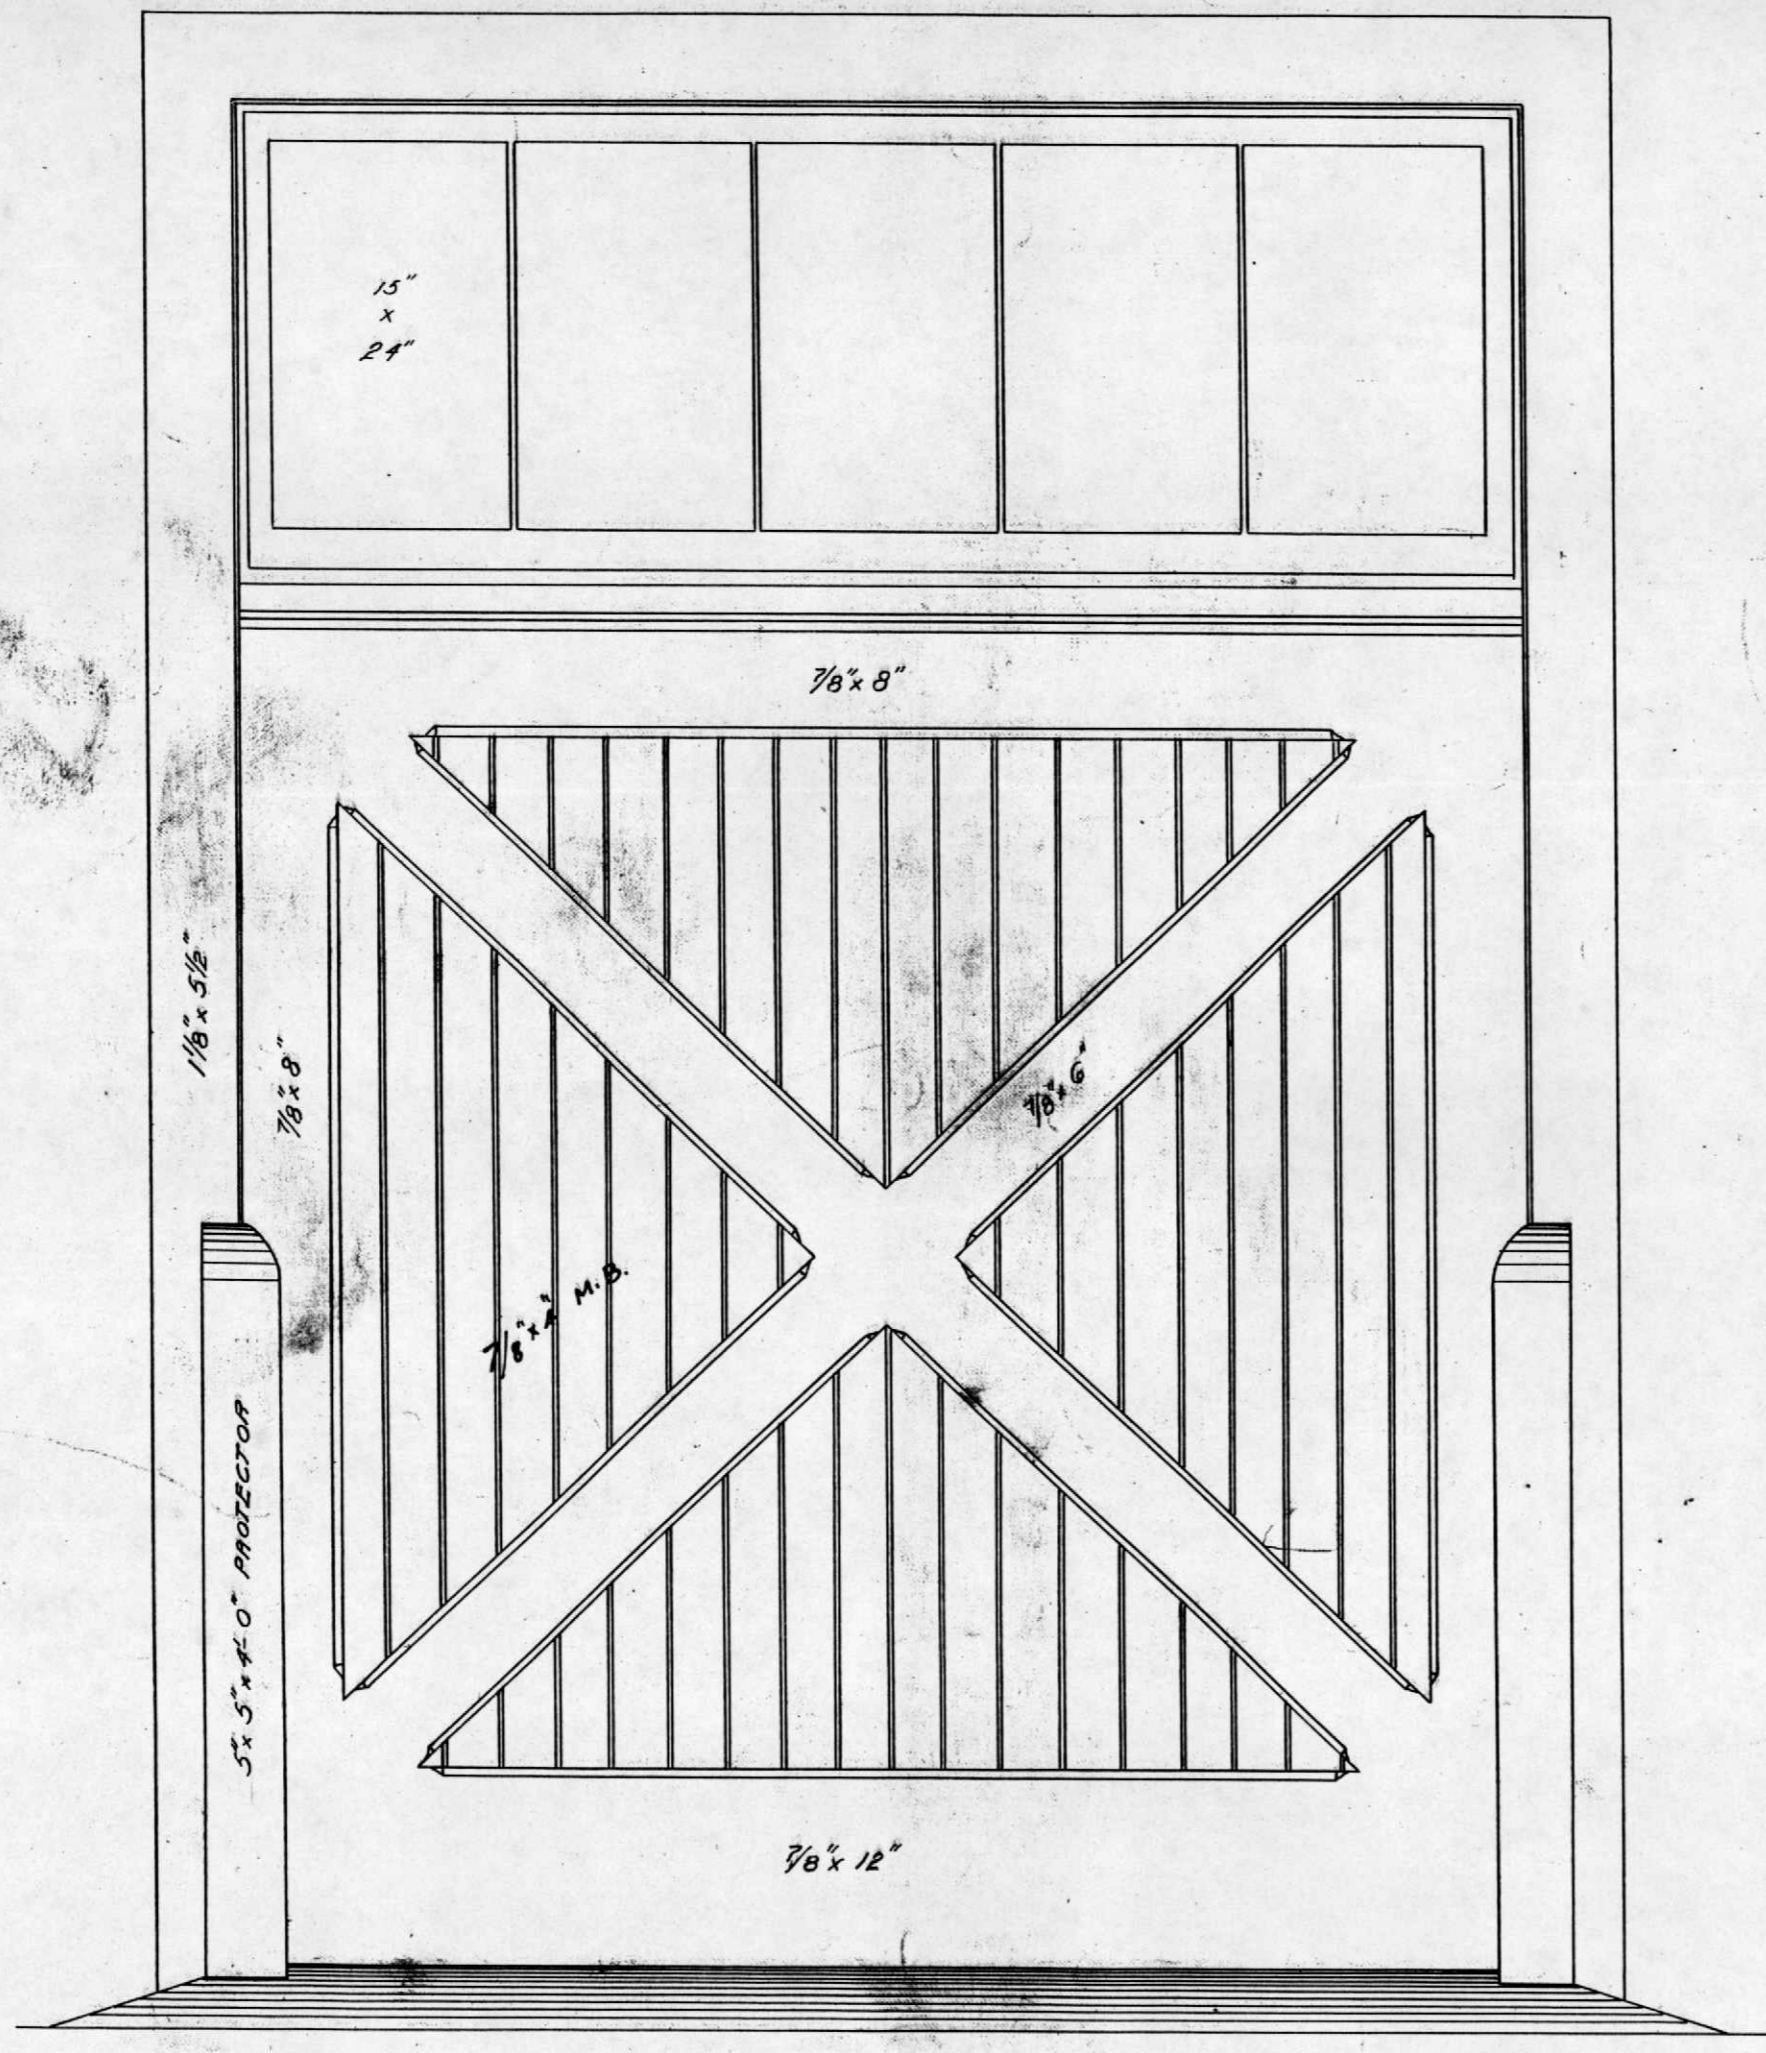
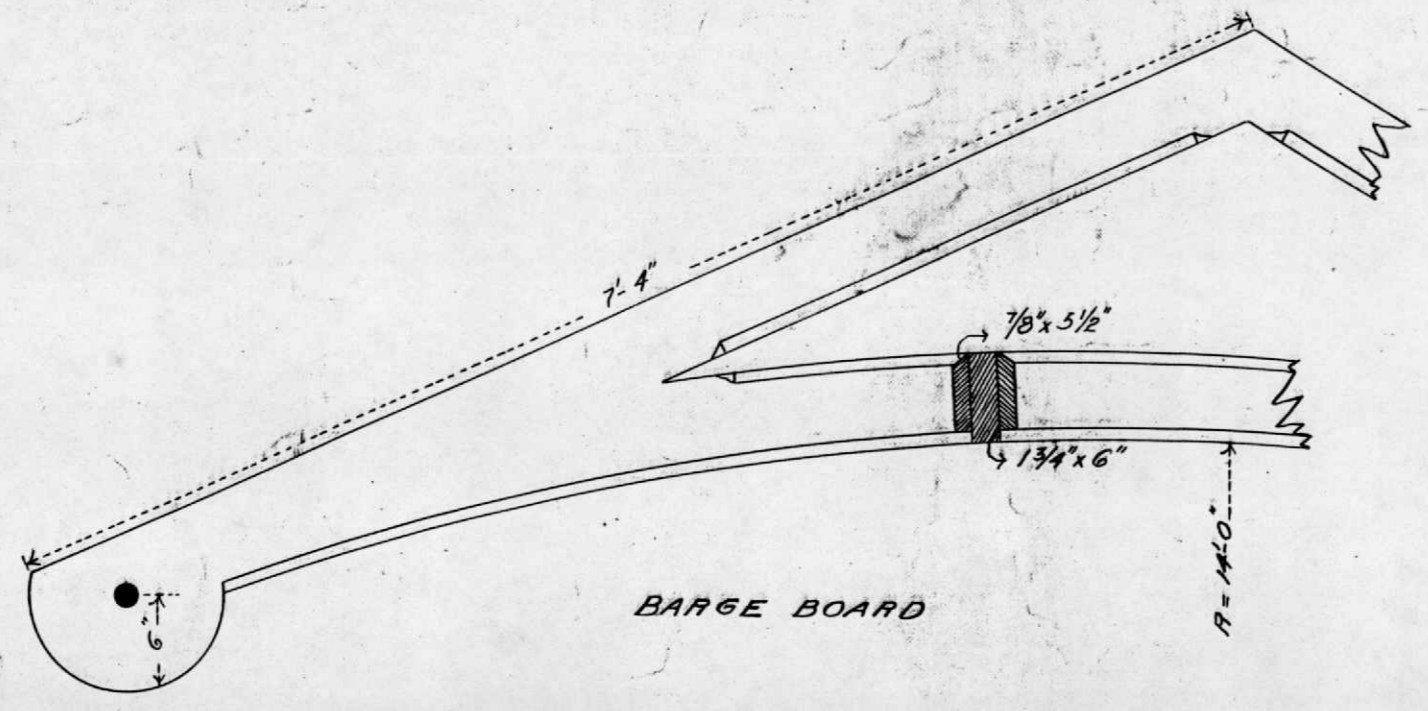


N.P.R.R. STANDARD PLAN OF CLASS C-2 STORY COMBINATION DEPOT DETAILS SCALE 1/31"

J. W. Kendrick
Chief Engineer.

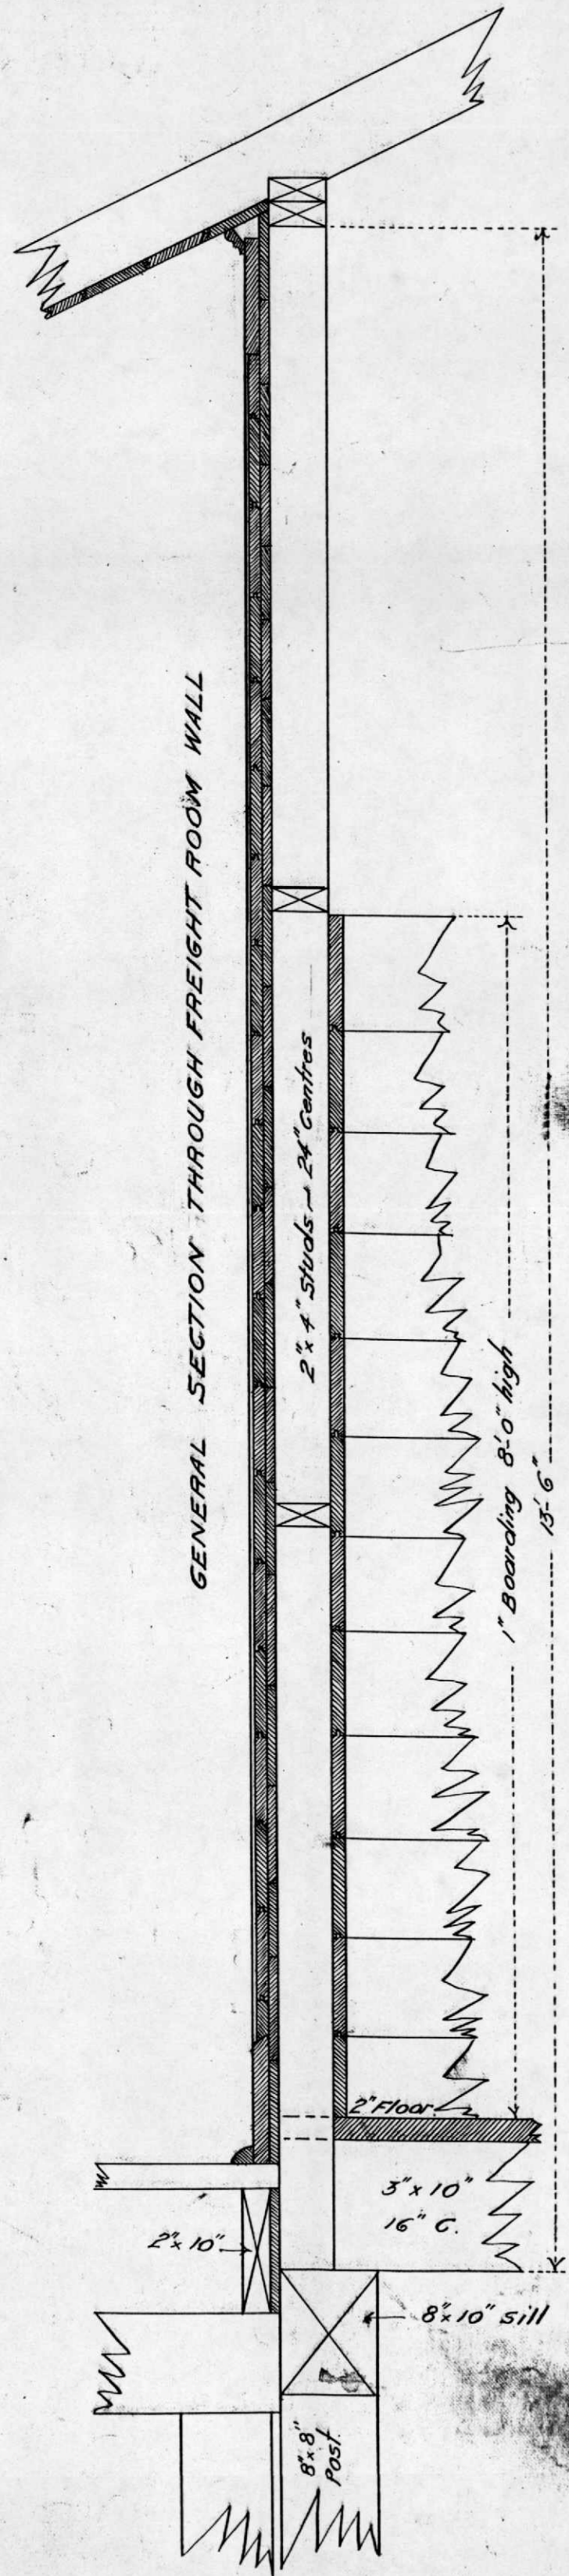

PLAN
DETAIL OF SLIDING DOOR & FRAME