

N. P. 1381
K. 24

NORTHERN PACIFIC RAILWAY COMPANY AUTHORITY FOR EXPENDITURE

COMPTROLLER'S COPY

REPORTS OF No. 150

1925

DEPT. No. 141-143
ENGINEERING DEPT. No. 145

1926
A. F. E. NO. 62

MONTANA

Div. FIRST

DISTRICT

STATE MONTANA

VAL. Sec. No. 11

AUTHORITY IS REQUESTED FOR A NET EXPENDITURE OF \$ 1,743.00
Accounting distribution as follows: (Distribution to be made in General Office)

Cost of property retired	Operating Expenses	Profit and Loss	Net Operating Expenses	Net Profit and Loss
Value of salvage	31.45			
Incidental costs	750		3395	
Total to Operating Expenses			495	
Total to Profit and Loss				3890
To Material and Supplies				
To Bids for Detection				750
To Other Accounts				
Net charges to investment account—Additions and Betterments				
Total of distribution				13853

Budget reference: Not in budget - Item 342

13493

Work facility contract reference: Joint with the CB&Q & C&N. Company as per contract dated 6-23-21.

The location is

Location: Laurel, Montana.

Title: Yard Office.

Added by John
Vickerson
March JUN 1926

Class of Work: No. 17
Company as per contract.

Cost Adjustment
Made in APR 16 1927

November 20th, 1924, the yard office at Laurel was destroyed by fire. Since that time the yardmaster and his force have been working in temporary quarters which are too small to house the force and it is impossible to make interior arrangements to handle the work economically and with dispatch. Furthermore, the present quarters are a long distance from the throat of the yard and too much time and money is wasted in employees going back and forth between the yards and the temporary yard office. Furthermore, clerks will not work in the present office and there is a heavy labor turnover which does not make for efficiency.

It is proposed to build a standard yard office as outlined on the attached print, bringing the facility as close to the throat of the yards as is possible and leave room for future extension of yard tracks.


It is therefore recommended that work be done as per attached blue prints and estimates.

Work to be done by company force under charge of Superintendent.

Consent to concentrate in the office of Superintendent.

Signature and Title: *[Signature]* Superintendent.
General Superintendent: *[Signature]*
Chief Engineer: *[Signature]*
Chief Auditor: *[Signature]*
For Controller: *[Signature]*

COMPTROLLER'S RECORD OF NOTICE OF APPROVAL AND OF COMPLETION

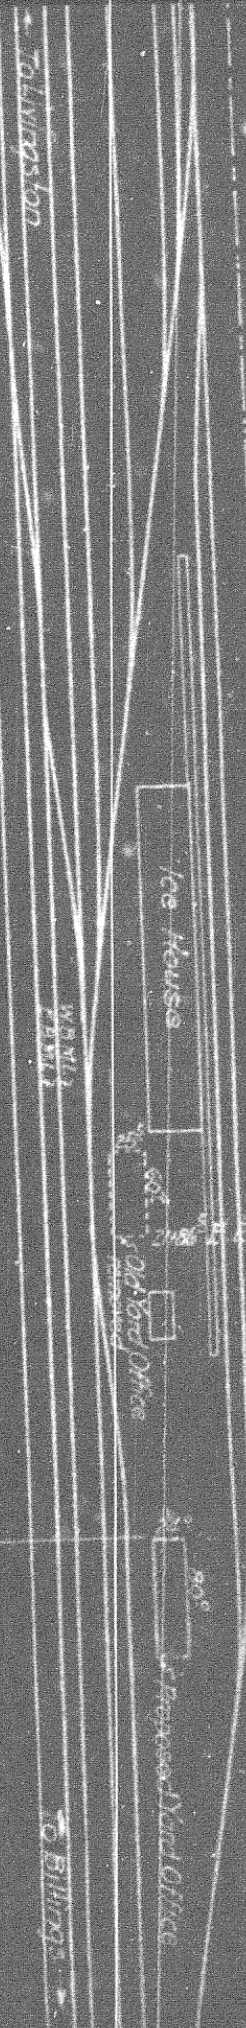

NOTE: Detail plans will be furnished when RFA is approved

26480' E.E. Signal Tower

N

100'

NPQ
 1st Dist
 Proposed at 150' Frame Yard Office (Proposition 3)
 of
 Laurel
 scale 1/100'

Office of Dist. Eng. Livingston Mont. Nov 9, 1925.
 Proposed work shown
 Removal shown
 Validation section - Mont 12