



N. P. 1363
6-24

NORTHERN PACIFIC RAILWAY COMPANY

AUTHORITY FOR EXPENDITURE

COMPTROLLER'S COPY

SUPERINTENDENT'S No. 4

No.

DEPT. No.

ENGINEERING DEPT. No. 37

1926 YEAR 1926

1926
Rocky Mountain

Div.

Third

DISTRICT

STATE Montana

A. F. E. NO. 114

AUTHORITY IS REQUESTED FOR A NET EXPENDITURE OF \$ 587

VAL SEC. No. 19-A

Accounting distribution as follows: (Distribution to be made in General Office.)

Cost of property retired	Operating Expenses	Profit and Loss	Net Operating Expenses	Net Profit and Loss
Value of salvage		587		
Incidental costs		587		
Total to Operating Expenses			270	
Total to Profit and Loss				
To Material and Supplies				
To Bills for Collection				
To Other Accounts				
Net charge to investment account—Additions and Betterments				
Total of distribution				

370
587
131
621
1478
131

Budget reference: Not in budget

Joint facility contract reference: Not joint account

Location is on this company's property. To secure rights, it will be necessary to

Location: Toole (near) - Montana.

Title: Toole (near) - Removal of A. Hanson Spur.

Reason:

Under APB 1687-23 a spur was put in for a party by the name of A. Hanson at Mile Post 204x1730 near Toole, Montana, under the usual trackage agreement. This spur has now served the purpose for which it was put in and I have Mr. Hanson's consent to the removal of same, together with the approval of the Traffic Department.

It is recommended that authority be granted to take up spur immediately to save cost of maintenance and eliminate main line switch.

Work to be done by company force under charge of Division Superintendent.

Accounting to concentrate in the office of Superintendent, Missoula.

Signature and Title: *[Signature]*
Superintendent.

Checked and Entered
President's Office

Date Jan. 6th, 1926.

APPROVED:

[Signature]
General Superintendent.

[Signature]
Chief Engineer.

[Signature]
General Manager.

Chief Engineer.

[Signature]
For Comptroller.

[Signature]
President.

[Signature]
Vice President.

Date of Final Approval
JAN 30 1926

COMPTROLLER'S RECORD OF NOTICE OF APPROVAL AND OF COMPLETION


Work begun

Work finished

March 27, 1926



N.P.R.
 Dir. No.
 Proposed removal of Hanson Spur - M.P. 204+1730
 near
 Toole
 Scale: 1"=100'
 Office of Dist. Engr. Livingston Jan. 1, 1926.
 Proposed removal shown
 Valuation section - Mont. 19A.
 NOTE: Signal work involved.

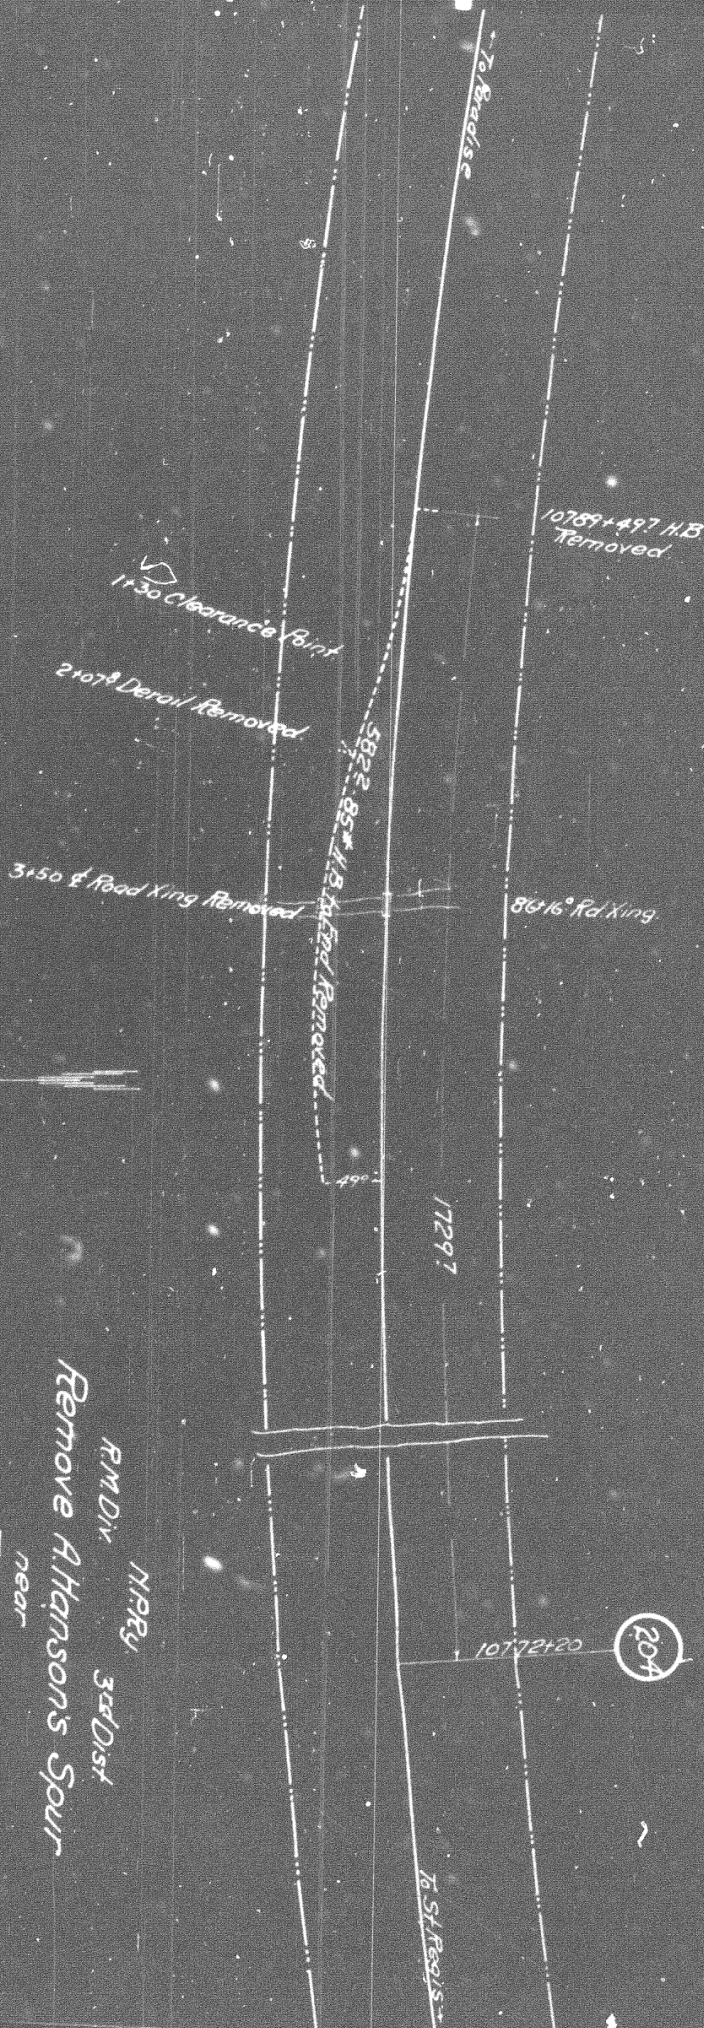

N.P.R.
 R.M.D.
 3rd Dist
 Remove Atkinson's Spur
 near
 Toole

Scale: 1"=100'

Office of Dist. Eng. Livingston Mont May 4-1926

Removals shown

Valuation Section	Marina 19194
Auth under Imp'd 11-4-26 dated 1-30-26	March 1926
Work begun	March 27-1926
Work completed	