

1927 YEAR 1927

DEPT. No.

ENGINEERING DEPT. No. 4

A. F. E. NO. 5

DUD&TC

DISTRICT BRANCH STATE

VAL. SEC. No. 1 Minn

AUTHORITY IS REQUESTED FOR A NET EXPENDITURE OF \$574.00

Accounting distribution as follows: (Distribution to be made in General Office.)

	Operating Expenses	Profit and Loss	Net Operating Expenses	Net Profit and Loss
Cost of property retired	147			
Value of salvage	9		138	
Incidental costs			45	
Total to Operating Expenses				183
Total to Profit and Loss				9
To Material and Supplies				
To Bills for Collection				
To Other Accounts				
Net charge to investment account—Additions and Betterments				391
Total of distribution				583

Original cost investment made in 6-17-27

Budget reference: Not in budget

Class of Work No. 7

Joint facility contract reference: Joint with NP Ry Co.

The location is on this company's property. To secure rights, it will be necessary

Location: Duluth

Title: Proposed changes on 6th Avenue West viaduct

and

Reason: The City Authorities have called attention to the construction of the approaches to Sixth Avenue West viaduct which they consider a hazard and request that changes as provided for in this estimate be made in order to provide safer conditions for the users of this viaduct. Similar conditions on viaducts owned by other lines at Duluth have been remedied in this manner on request of the City Authorities.

It is therefore my recommendation that the authority be granted.

Work to be done by company force under charge of ~~CLARK~~ NP forces

Accounting to concentrate in the office of Superintendent - DUD&T Co.

Signature and Title: Superintendent


Checked and Entered President's Office

Aug 19th Date 1927



APPROVED <i>H. H. Strachan</i> General Superintendent.	<i>Bernard Blum</i> Supt. of Engr. Maint. of Wry.	<i>Shantry</i> General Manager.
<i>[Signature]</i> Mech. Sect., Civil, Track or Signal Engr.	<i>[Signature]</i> Chief Engineer.	<i>[Signature]</i> Vice President.
<i>[Signature]</i> For Comptroller.	<i>Charles Somerville</i> President	Date of Final Approval { SEP 20 1927

COMPTROLLER'S RECORD OF NOTICE OF APPROVAL AND OF COMPLETION

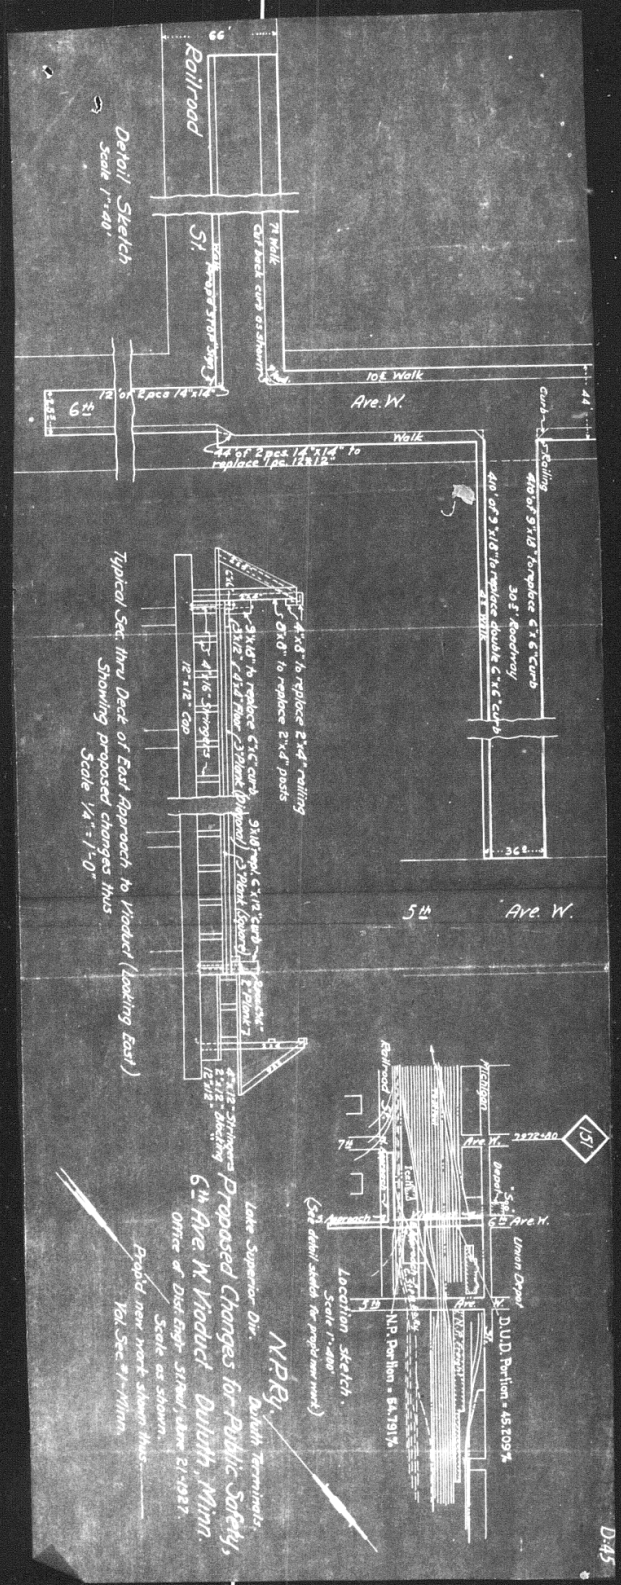

Detail Sketch
Scale 1" = 4'

Typical Sec. thru Deck of East Approach to Viaduct (looking East)
Showing proposed changes thus
Scale 1/4" = 1'-0"

Location Sketch
Scale 1" = 400'

Take Supervisor On
Proposed Changes for Public Safety,
6th Ave. N. Viaduct, Duluth, Minn.
Office of Dist. Engr. - St. Paul, Minn. 21-1927.
Scale, as shown.
Prop'd. new track shown thus.

N.P.R.
Duluth Terminal
D.U.D. Portion = 48.709%

Form 1348 6-7-27 1206 RP

Northern Pacific Railway Co.
Accounting Department

A. F. R. No. 192

Mr. W. L. ...
Dear Sir:


You are hereby notified that your requisition for a special appropriation (Chief Engineer's No. 3) to be used in the following improvements is approved in the amount of \$583.00.

Who approved by the proper officer is ...
Subdivided as follows:

Operating Expenses	\$ 583.00
Material and Supplies	1 00
Additional and Miscellaneous	1 00
Total	\$ 585.00

Primary Account Nos. 1 and 21

The work to be done by ...

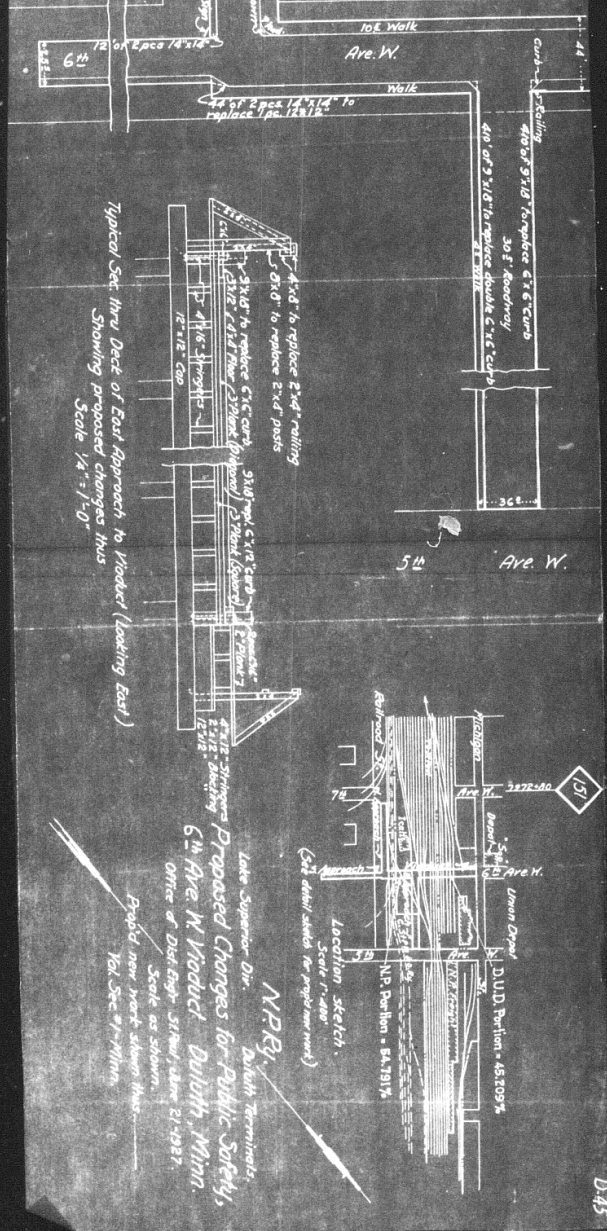

Typical Section thru Deck of East Approach to Product (Looking East)
 Showing proposed changes thus
 Scale 1/4" = 1'-0"

Later Supervisor Dir. Duluth Terminal
 Proposed Changes for Public Safety,
 6th Ave W. Product, Duluth, Minn.
 Office of District Engineer, June 21, 1927.
 Scale as shown.
 Project near work shown thus.
 Vcl. Sec. 91-111111.

Form 1048 6-7-27 106 EP

Northern Pacific Railway Co.
 Accounting Department

A. F. E. No. 102

Mr. E. E. Stewart, Chief Engineer, 6th Ave. W., September 24, 1927

Dear Sir: Enclosed herewith is a special appropriation (Chief Engineer's No. 3) to be used in the following improvements, viz: Proposed changes on 6th Avenue East station building, etc.

You are hereby notified that your requisition for a special appropriation (Chief Engineer's No. 3) to be used in the following improvements, viz: Proposed changes on 6th Avenue East station building, etc.

was approved by the proper officer and subdivided as follows:

Operating Expense	100%	in the sum of \$ 353.00
Material and other		\$ 181.00
		\$ 9.00
		\$
		\$ 191.00

Primary Account Nos. 1 and 11

The work to be done by Contractor under supervision of E. E. Stewart

Open an account with District Engineer on 6th Ave. East station building, etc.

Form 1024 to connect to office of District Engineer

Valuation No. No. 1

Remarks: The Valuation on of State Construction

Not to Exceed

Take Report as of Date September 21, 1927

E. E. Stewart
 Chief Engineer

In reporting to the General Office the A. F. E. number must be given in every instance.