



N. P. 1363
6-24

NORTHERN PACIFIC RAILWAY COMPANY
AUTHORITY FOR EXPENDITURE

COMPTROLLER'S COPY

1929 1929

YEAR 1929

SUPERINTENDENT'S No. 19

No.

DEPT. No.

ENGINEERING DEPT. No.

8-29

A. F. E. NO.

145

Rocky Mtn

Div.

First

DISTRICT
BRANCH STATE Montana

VAL. SEC. No. 4

AUTHORITY IS REQUESTED FOR A NET EXPENDITURE OF \$ 360

Accounting distribution as follows: (Distribution to be made in General Office.)

	Operating Expenses	Profit and Loss	Net Operating Expenses	Net Profit and Loss
Cost of property retired	\$	\$	\$	\$
Value of salvage				
Incidental costs				
Total to Operating Expenses				
Total to Profit and Loss				
To Material and Supplies				
To Bills for Collection				
To Other Accounts				
Net charge to investment account—Additions and Betterments				360 ✓
Total of distribution				360 ✓

Budget reference: Item No. 26

Class of Work: No. 1 ✓

Joint facility contract reference: Not Joint Account

The location is _____ on this company's property. To secure rights, it will be necessary

Location: 2 Miles West of Drummond - Montana

Title Riprap MP 72 x 5142 to MP 72 x 5262

and

Reason: The 1928 fall bridge inspection disclosed the necessity for riprap to protect roadbed against the Hellgate River at the above location, as per estimate and blue print attached.

Work to be done by company force under charge of Superintendent

Checked by _____
President's Office



Accounting to concentrate in the office of Superintendent

Signature and Title: *J. H. ...* Superintendent


Date Jan. 1st 1929

<i>[Signature]</i> General Superintendent.	<i>[Signature]</i> Asst. Chief Engr. or Engr. in Charge of Work.	<i>[Signature]</i> General Manager.
<i>[Signature]</i> Mech. Supt., Supt. Teigh. or Signal Engr.		
<i>[Signature]</i> Chief Engineer.	<i>[Signature]</i> Vice President.	
<i>[Signature]</i> For Comptroller.	<i>[Signature]</i> President.	Date of Final Approval JAN 22 1929

COMPTROLLER'S RECORD OF NOTICE OF APPROVAL AND OF COMPLETION

Form No. 1345 issued _____ 19 _____ Work begun _____ 19 _____ Work finished May 8 1929

Hellgate River ←

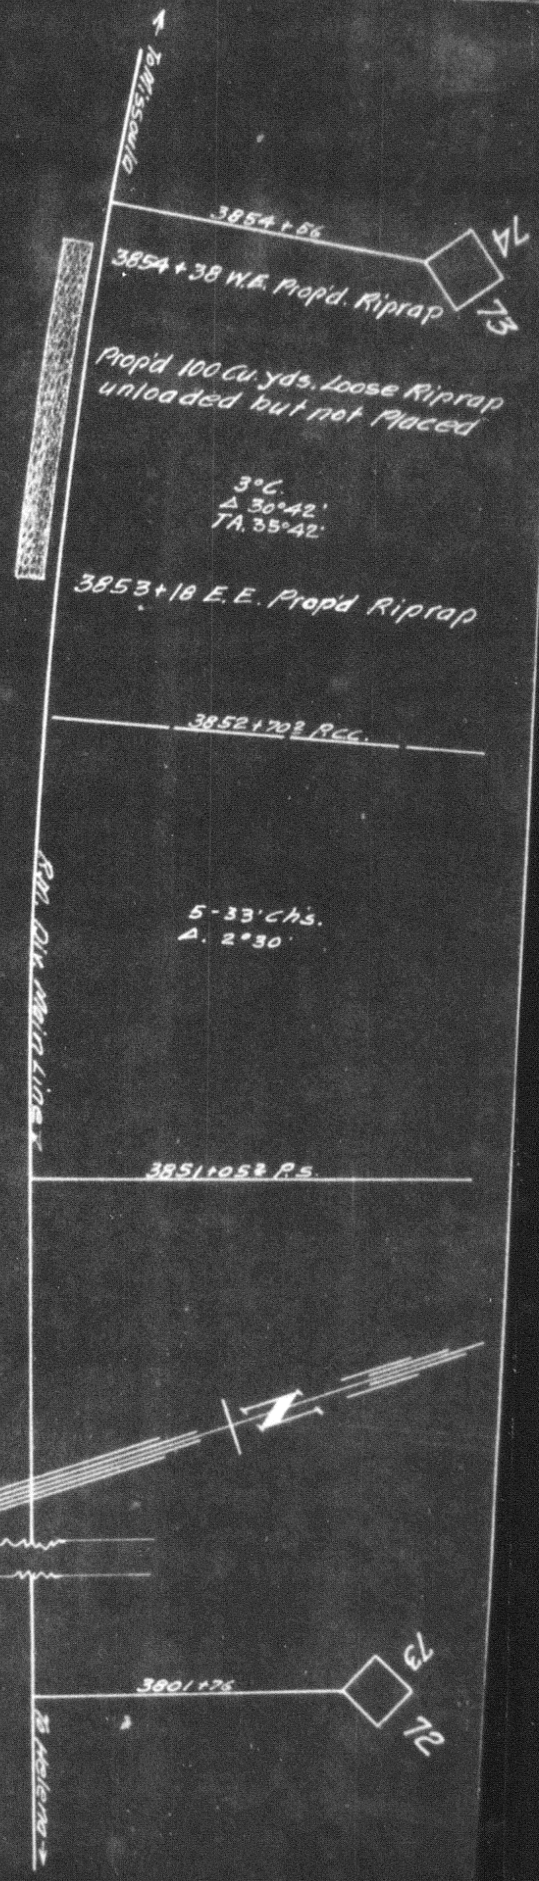

N.P.R.
 Drawing No. 154 Dist
 R.M. Div.
 Proposed Riprap to Protect Roadbed
 Between
 M.P. 72+51.42 & M.P. 72+52.62.
 2 Miles West of Drummond
 Scale: 1" = 50'
 Office of Dist. Engr. Livingston Mont. Dec. 1st - 1923
 Prop'd New Work Shown
 Revision Section Marked N24.
 1929 Budget Item.