



N. P. 1363
6-24

NORTHERN PACIFIC RAILWAY COMPANY
AUTHORITY FOR EXPENDITURE

COMPTROLLER'S COPY

1929
YEAR 1929

SUPERINTENDENT'S No. 28
No. 1

DEPT. No.
ENGINEERING DEPT. No. 17-29

A. F. E. NO. 151

Rocky Mtn Div. Third

DISTRICT STATE Montana VAL. SEC. No. 19

AUTHORITY IS REQUESTED FOR A NET EXPENDITURE OF \$ 1370

Accounting distribution as follows: (Distribution to be made in General Office.)

	Operating Expenses	Profit and Loss	Net Operating Expenses	Net Profit and Loss
Cost of property retired.....\$	\$	\$	\$	\$
Value of salvage				
Incidental costs				
Total to Operating Expenses				
Total to Profit and Loss				
To Material and Supplies				
To Bills for Collection				
To Other Accounts				
Net charge to investment account—Additions and Betterments				1370 ✓
Total of distribution				1370 ✓

Budget reference: Item 26 Class of Work: No. 1 ✓

Joint facility contract reference: Not Joint

The location is --- on this company's property. To secure rights, it will be necessary
Location: Lothrop - Montana
Title: Riprap MP 151 x 620 to MP 151 x 1235

Reason: The 1928 fall bridge inspection disclosed the necessity for riprap to protect roadbed against the Missoula River at the above location, as per estimate and blue print attached.

Work to be done by company force under charge of Superintendent

Accounting to concentrate in the office of Superintendent

Signature and Title: J. H. Wilson Superintendent Date Jan. 1st 1929

APPROVED: [Signature]	[Signature]	[Signature]
General Superintendent.	Asst. Chief Engr. in Charge of Work.	General Manager.
Mech. Supt., Supt. Telg. or Signal Engr.		
[Signature]		[Signature]
Chief Engineer.		Vice President.
[Signature]	[Signature]	Date of Final Approval { JAN 28 1929
For Comptroller.	President	



COMPTROLLER'S RECORD OF NOTICE OF APPROVAL AND OF COMPLETION


Form No. 1345 issued..... 19..... Work begun..... 19..... Work finished May 15 1929

A & B.
Loose Riprap
Unloaded 1928.
Ship

400 cu. yds.
100 cu. yds
300 cu. yds

Office of Dist Engr. Livingston, Mont. Dec. 15/1928.
Proposed New Work Shown
Valuation Section Shown.
1929 Budget Item.

Proposed Riprap to Protect Roadbed.
RM Div
Drawing No. N.P.R. 4.
3rd District
between
M.P. 151+620 - 151+771 & M.P. 151+1077 - 151+1235
at
Lothrap.

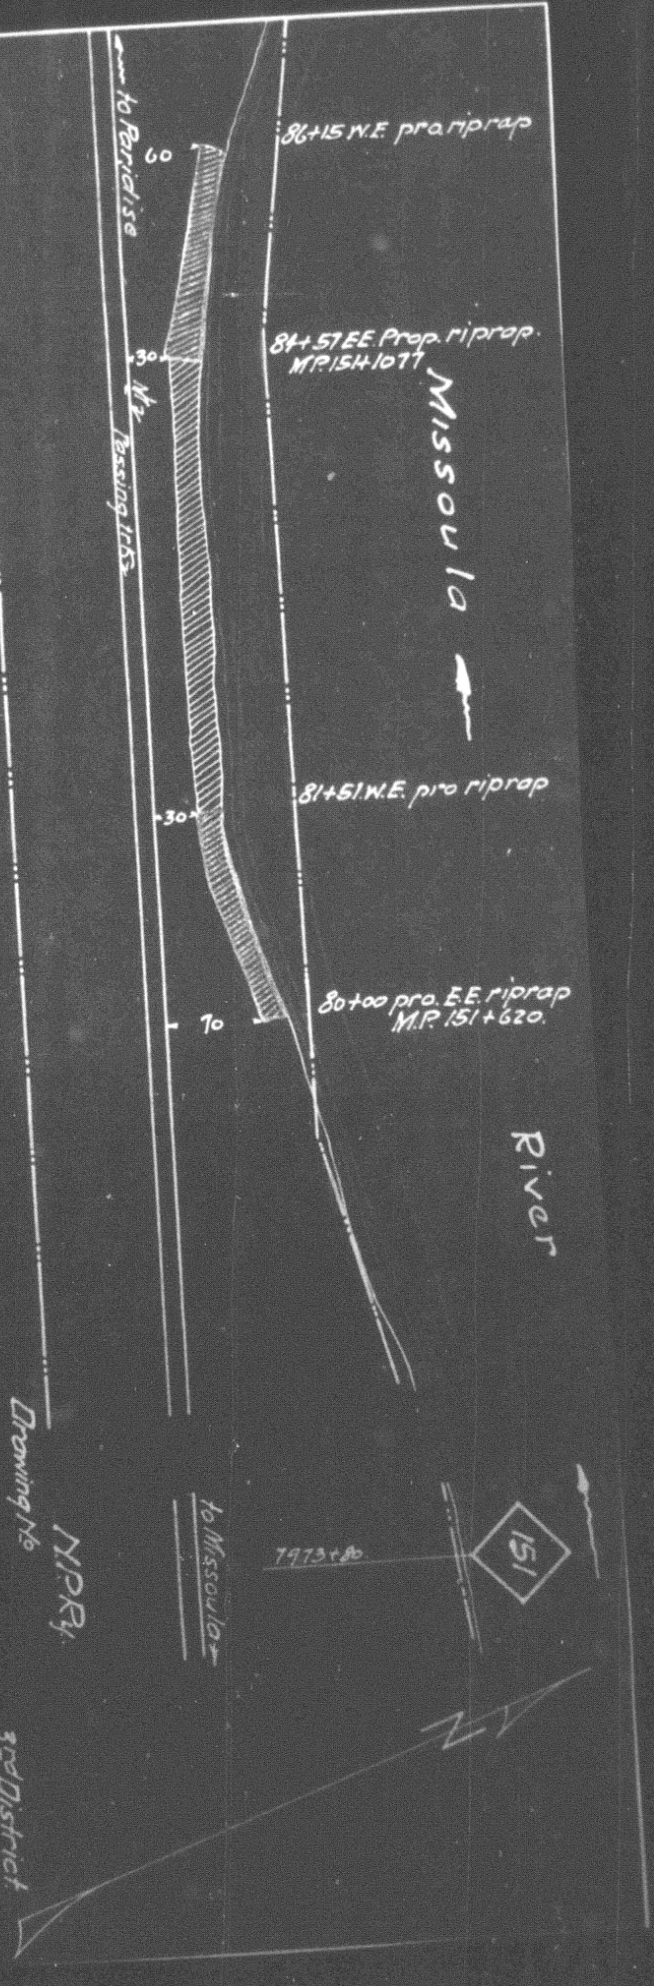

MISSOULA

River

151

7973+80

to Paradise

to Missoula

Drawing No. N.P.R. 4.

3rd District