

SUPERINTENDENT'S NO. M.F.C. NO.

DEPT. No. ENGINEERING DEPT. No. 4

A. F. E. NO. 158

Seattle Darrington ~~Darrington~~ STATE Wash. VAL. SEC. No. 25

AUTHORITY IS REQUESTED FOR A NET EXPENDITURE OF \$ 40 910.

Accounting distribution as follows: (Distribution to be made in General Office.)

	Operating Expenses	Profit and Loss	Net Operating Expense	Net Profit and Loss
Cost of property retired	22 810.			
Value of salvage	800.		22 010.	
Incidental costs			5 430.	
Total to Operating Expenses				27 440.
Total to Profit and Loss				800.
To Material and Supplies				
To Bills for Collection				
To Other Accounts				
Net charge to investment account—Additions and Betterments				13 470.
Total of distribution				41 710.

Original - not submitted
Made in 5-3-1929
Fernal

Budget reference: Item 160- Budget for 1929 Class of Work: No. 4

Joint facility contract reference: None

The location is --- on this company's property. To secure rights, it will be necessary to do nothing

Location: Near Arlington, Washington; Bridge 7 over Stillaguamish River.

Title Replace Howe Trusses with Steel Spans

The present structure consists of 2-105 foot and 1-85 foot Howe Truss Spans on timber piers. The timber has reached the end of its life and must be replaced in 1929. It is proposed to place 2-110 foot Thru Pin Connected Spans from Bridge 39, Tacoma, and 1-70 foot Thru Plate Girder from Bridge 207, Second District, Yellowstone Division, on creosoted timber piers.

Cost of Permanent Work	\$40 910.
Cost to Renew in Kind	34 000.
Annual Cost Permanent Work	3 000.
Annual Cost Renewal in Kind	6 800.

Work to be done by ~~contract~~ company force under charge of Division Superintendent

Accounting to concentrate in the office of Division Superintendent




Signature and Title: *M. S. Clement* Bridge Engineer Date Oct. 29, 1928



APPROVED:		
General Superintendent.	Asst. Chief Engr. or Engr. Maint. of Way.	General Manager.
Mech. Supt., Supt. Telgh. or Signal Engr.		
<i>Donald Wilson</i> Chief Engineer.		<i>W. H. ...</i> Vice President.
<i>W. ...</i> For Comptroller.	<i>Charles ...</i> President	Date of Final Approval { JAN 20 1929 } 19

COMPTROLLER'S RECORD OF NOTICE OF APPROVAL AND OF COMPLETION

Ferm No. 1346 issued 19 Work begun 19 Work finished 19

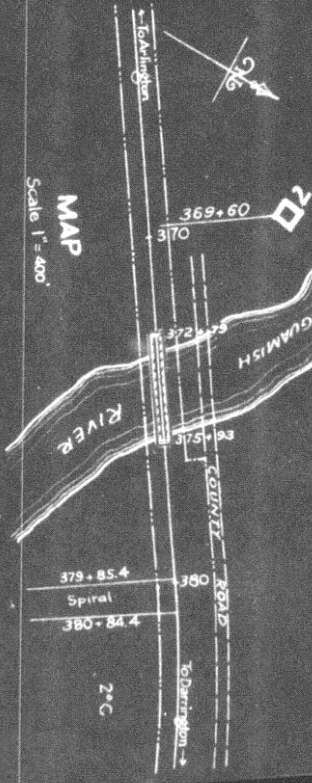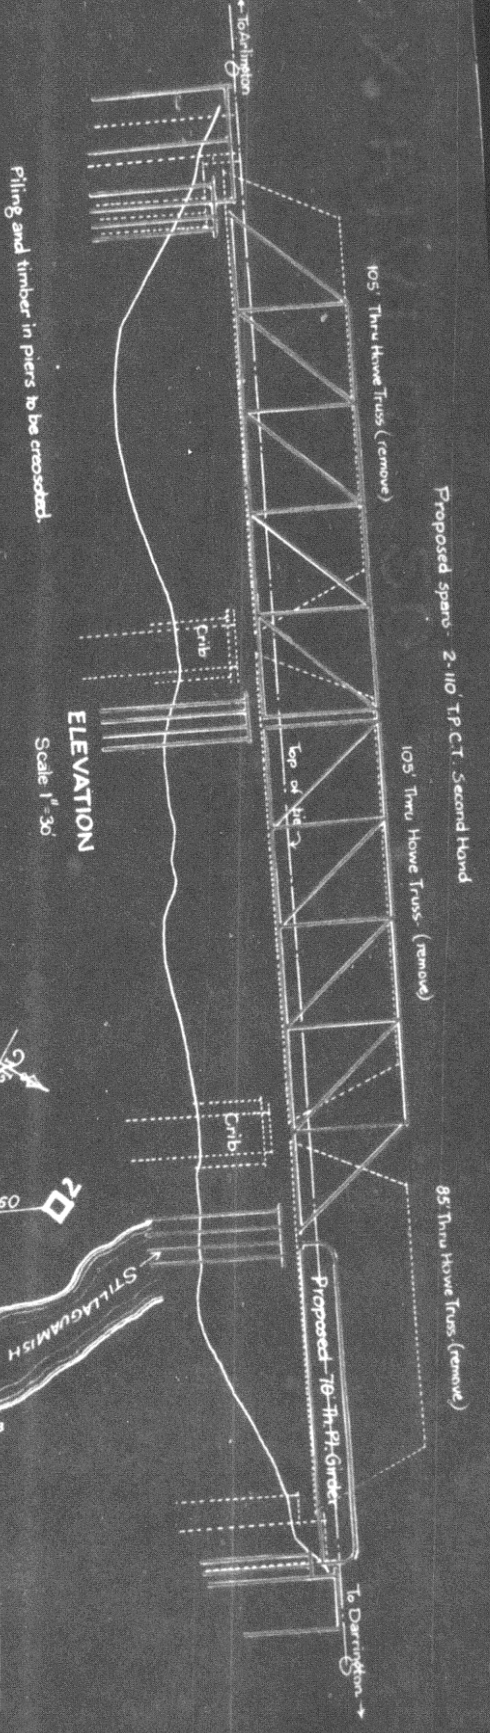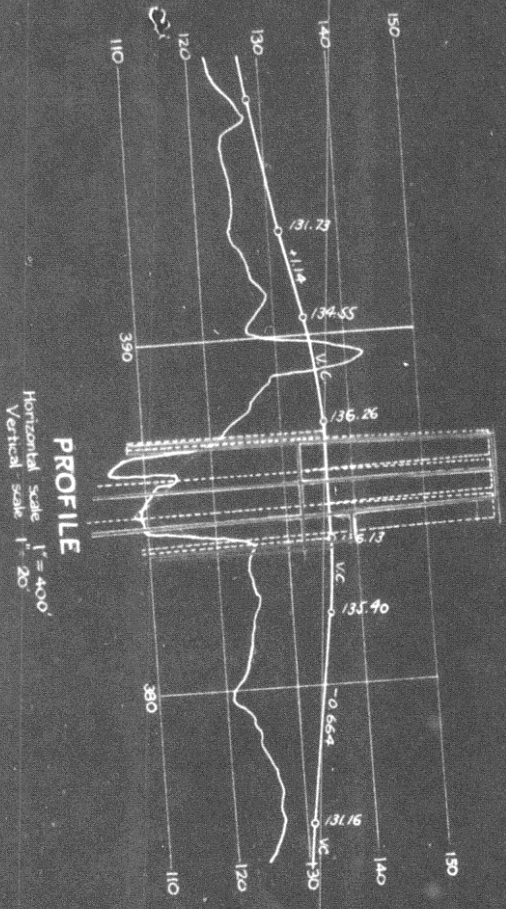

N. P. RY.
 DARRINGTON BRANCH
 SEATTLE DIVISION
 ARLINGTON
 STILLAGUAMISH RIVER
 BRIDGE 7-
 REPLACE HOWE TRUSSES WITH STEEL SPANS.
 SCALES AS NOTED
 Office of Bridge Engineers, St. Paul, Minn., Sept. 27, 1928.
 Proposed New Work
 Proposed Retirements
 VALUATION SECTION WASHINGTON #25