



N. P. 1363
6-24

NORTHERN PACIFIC RAILWAY COMPANY

COMPTROLLER'S COPY

AUTHORITY FOR EXPENDITURE

1929 1929
YEAR 1929

SUPERINTENDENT'S No. 12

DEPT. No.

No.

ENGINEERING DEPT. No. 30

A. F. E. NO.

33

Yellowstone Div.

Third

DISTRICT STATE
~~XXXX~~

Montana VAL. SEC. No. 1

AUTHORITY IS REQUESTED FOR A NET EXPENDITURE OF \$ 1705.

Accounting distribution as follows: (Distribution to be made in General Office.)

	Operating Expenses	Profit and Loss	Net Operating Expenses	Net Profit and Loss
Cost of property retired	\$		\$	
Value of salvage				
Incidental costs				
Total to Operating Expenses				
Total to Profit and Loss				
To Material and Supplies				
To Bills for Collection				
To Other Accounts				
Net charge to investment account—Additions and Betterments				1705 ✓
Total of distribution				\$ 1705 ✓

Budget reference: 1929 budget item 21

Class of Work: No. 1 ✓

Joint facility contract reference: Not joint account

The location is ---- on this company's property. To secure rights, it will be necessary to do nothing.

Location: 2 1/4 miles west of Joppa

Title: Estimated cost of riprap to protect roadbed against the Yellowstone River between MP 107^L2669 and MP 107^L2770, as per sketch and dated December 1, 1928.

Reason:

At the point indicated in the attached blue print the Yellowstone River during periods of high water cuts into our embankment and to prevent further damage it is recommended that riprapping be done as per the estimate attached. This recommendation is the result of survey made during the fall of 1928 by Roadmasters and a Representative of the Engineering Department.

Work to be done by company force under charge of ~~XXXXXX~~ Division Superintendent

Accounting to concentrate in the office of Division Superintendent

Checked and Entered
President's Office

Signature and Title: *P. T. Taylor* Supt Date Dec 12 1928

APPROVED: *[Signature]* General Superintendent. *[Signature]* Asst. Chief Engr. or Engr. in Charge of Work. *[Signature]* General Manager.


Mech. Supt., Supt. Telegraph or Signal Engr. *[Signature]* Chief Engineer. *[Signature]* Vice President.

[Signature] For Comptroller. *[Signature]* President. Date of Final Approval: JAN 18 1929

COMPTROLLER'S RECORD OF NOTICE OF APPROVAL AND OF COMPLETION

Form No. 1345 issued 19... Work begun 19... Work finished April 1 1929



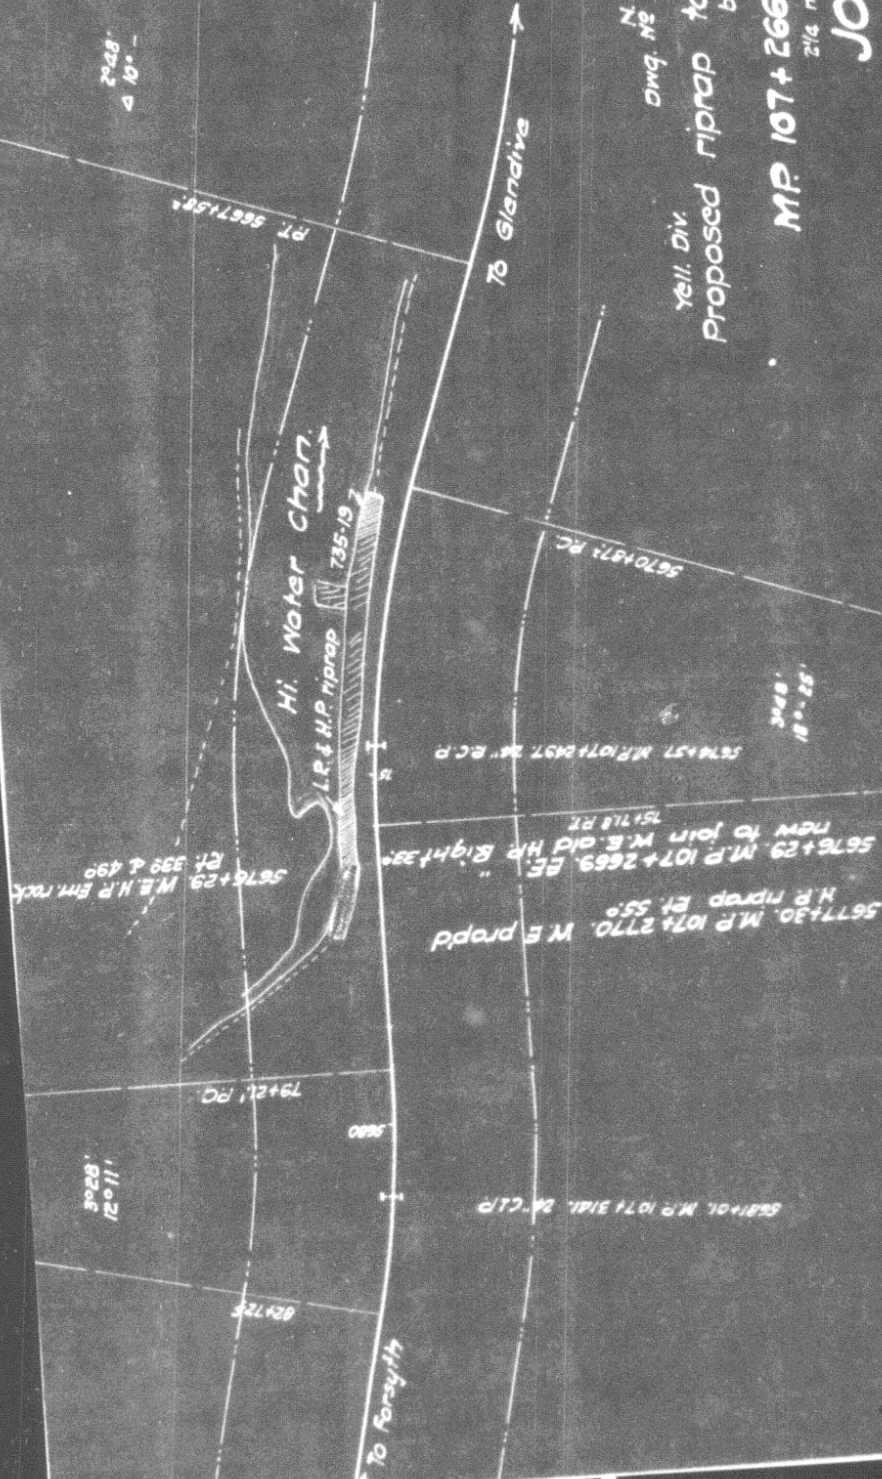

3rd Dist
 N. Rev. No. _____
 DWG. No. _____
 Yell. Div.
 Proposed riprap to protect roadbed
 btw.

MP 107+2669 & 107+2770
 2 1/4 mi. west of
JOPPA

1" = 200'
 Office of Dist. Engineer, Livingston, Dec. 1, 1928
 Proposed new section
 Valuation 1929 Budget Item.

A & B.	100	c.y.
Sloping Hand Placed	175	"
Loose	50	"
SHIP	288	"