



N. P. 1363  
8-24

# NORTHERN PACIFIC RAILWAY COMPANY AUTHORITY FOR EXPENDITURE

COMPTROLLER'S COPY

SUPERINTENDENT'S No. 38

1929

1929

1929  
YEAR 1929

No.

DEPT. No.

ENGINEERING DEPT. No. 26

A. F. E. No. 195

Rocky Mtn

Div.

Third

DISTRICT STATE Montana

VAL. SEC. No. 19

**AUTHORITY IS REQUESTED FOR A NET EXPENDITURE OF \$ 11100**

Accounting distribution as follows: (Distribution to be made in General Office.)

	Operating Expenses	Profit and Loss	Net Operating Expenses	Net Profit and Loss
Cost of property retired	\$ 2100			
Value of salvage				
Incidental costs			2100	
Total to Operating Expenses			165	
Total to Profit and Loss				2265 ✓
To Material and Supplies				
To Bills for Collection				
To Other Accounts				
Net charge to investment account—Additions and Betterments				
Total of distribution				8835 ✓
				11100 ✓

Original Cost Adjustment  
Made in 11-20-1929  
Fixed

Budget reference: Item 25

Joint facility contract reference: Not Joint

Class of Work: No. 1 ✓

The location is ----- on this company's property. To secure rights, it will be necessary

Location: 3 Miles West of Rivulet - Montana

Title: Concrete Retaining Wall

Reason: The 1923 fall bridge inspection disclosed the necessity for concrete block retaining wall replacing timber crib at above location, as per estimate and blue print attached.

Work to be done by company force under charge of Superintendent

Accounting to concentrate in the office of Superintendent


Signature and Title: *J. H. Thomas* Superintendent



APPROVED: <i>[Signature]</i> General Superintendent.	<i>[Signature]</i> Asst. Chief Engr. or Engr.-in-Charge	Date Jan. 1st 1929
<i>[Signature]</i> Mech. Supt., Supt. Telg. or Signal Engr.	<i>[Signature]</i> General Manager.	
<i>[Signature]</i> Chief Engineer.	<i>[Signature]</i> Vice President.	
<i>[Signature]</i> For Comptroller.	<i>[Signature]</i> President	Date of Final Approval { JAN 30 1929

COMPTROLLER'S RECORD OF NOTICE OF APPROVAL AND OF COMPLETION

Form No. 1840 issued \_\_\_\_\_ 18. Work begun \_\_\_\_\_ 19. Work finished April 19 1929

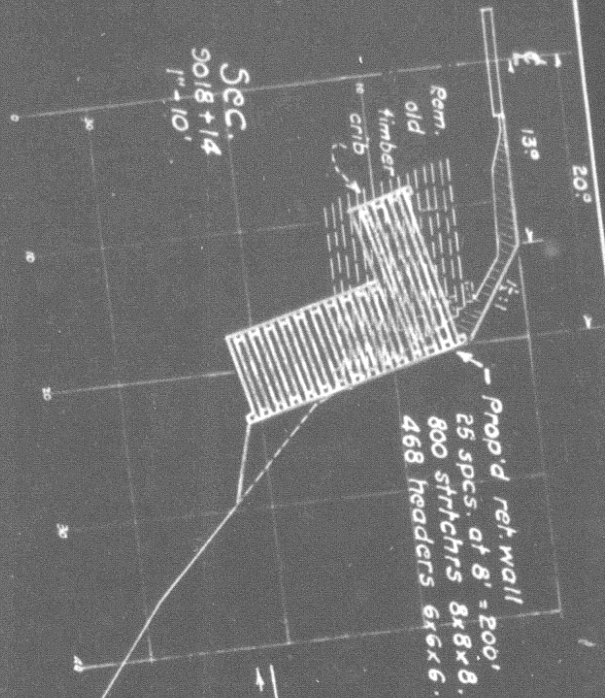

Sec.  
9018+14  
1"=10'

9019+87. P.T.

→ To Paradise

9018+29. W.E. Tim.  
ber crib to be rem.

9019+38. (Abt.)  
W.E. prop'd conc.  
block retaining  
wall Rt.



9017+57. EE old crib.

9017+38. M.P. 170+  
4038. Prop'd EE.  
new ret. wall Rt.

9016+624 Bot. chutes  
16+51. 29th tim. set.  
Tunnel 6.

8977+00

170

R.M. DIV.  
Prop'd conc. block retaining  
wall of M.P. 170+4038,  
3+ mi. west of  
**Rivulet**

DWG. No. N.P.R.Y.

3rd Dist.  
wall 200 ft. long

Office of Dist. Engineer,  
Prop'd new WORK  
Removals  
Val. Section  
1929 budget item

Mont. No. 19

Scale: 1"=50'

Dec. 6, 1928