



N. P. 1363
6-24

NORTHERN PACIFIC RAILWAY COMPANY AUTHORITY FOR EXPENDITURE

COMPTROLLER'S COPY

SUPERINTENDENT'S No. 28
No.

1929

DEPT. No.
ENGINEERING DEPT. No. 22

1929
YEAR 1929

Fargo

Div.

Main Line
Second

DISTRICT STATE Minn.
~~CHASX~~

A. F. E. No. 203

AUTHORITY IS REQUESTED FOR A NET EXPENDITURE OF \$ 294.00

VAL. SEC. No. 13

Accounting distribution as follows: (Distribution to be made in General Office.)

Cost of property retired	Operating Expenses	Profit and Loss	Net Operating Expenses	Net Profit and Loss
Value of salvage				
Incidental costs				
Total to Operating Expenses				
Total to Profit and Loss				
To Material and Supplies				
To Bills for Collection				
To Other Accounts				
Net charge to investment account—Additions and Betterments				
Total of distribution				

294 ✓

294 ✓

Budget reference:

Item 268

Joint facility contract reference:

Not Joint

Class of Work: No. 16 ✓

The location is _____ on this company's property. To secure rights, it will be necessary to do nothing.

Location: Moorhead, Minn. (Near)
Title: Install Hog Tight Right of Way Fence.--
and
Reason:

Mr. T.E. Gullings has enclosed three sides of his land adjoining the right of way with hog tight fence and has requested the Railway Company to fence the side paralleling the right of way, which we are requested to do under Section 4263 of the Minnesota State Laws.

Work to be done by company force under charge of ~~CHASX~~ Superintendent.

Accounting to concentrate in the office of

Division Accountant.

Signature and Title:
by CWC OMB

Checked and Extended

President's Office
Supt. Date Dec. 28 19 28



APPROVED: *H.A. Strauss*
General Superintendent.

E.H. Anderson
Asst. Chief Engr. in Charge Maint. of Wks.

H. Lantry
General Manager.

Mech. Supt., Supt. Telg. or Signal Engr.

Demond Whinn
Chief Engineer.

W.C. Woods
Vice President.

For Comptroller:

Charles Sommers

Date of Final Approval { FEB 1 1929


No. 1345 issued

COMPTROLLER'S RECORD OF NOTICE OF APPROVAL AND OF COMPLETION

19 _____ Work begun

19 _____ Work finished

June 4 1929

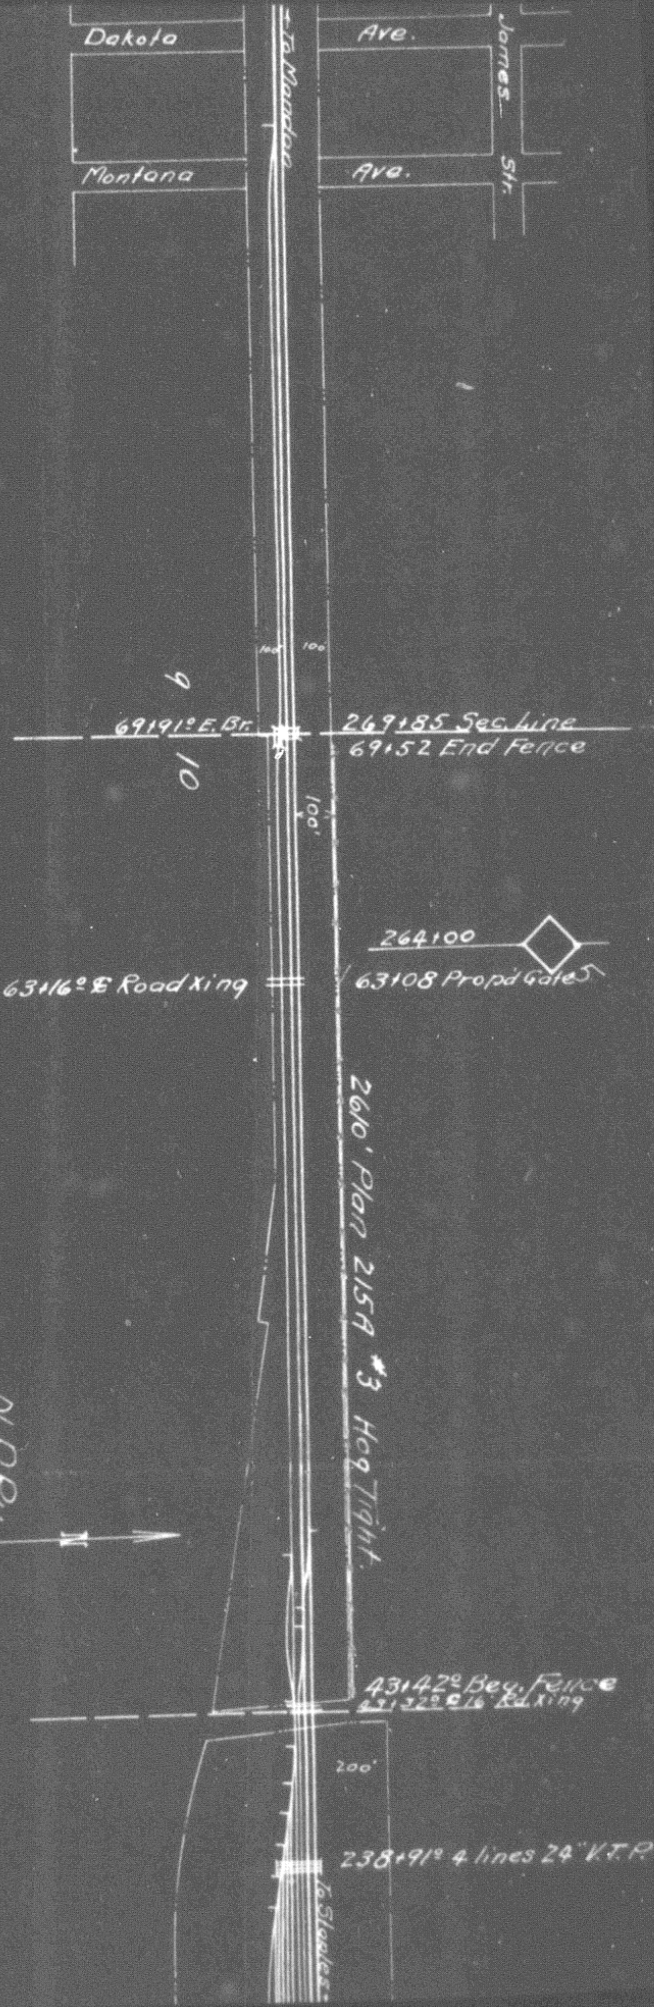

N.P.Ry.
 Fargo Division Second District
 Prop'd Hogtight Fence for Mr. T.E. Gullings
 Moorhead, Minn.
 Scale 1" = 400'
 Office of Dist. Engr. St. Paul, Dec. 12, 1928
 Valuation Section Minn. No. 13
 Prop'd work shown thus