



N. P. 1363  
6-24

# NORTHERN PACIFIC RAILWAY COMPANY

## AUTHORITY FOR EXPENDITURE

1929

1929

1929

SUPERINTENDENT'S NO. 208

DEPT. NO.

No.

ENGINEERING DEPT. NO. 17-29

A. F. E. NO.

214

Tacoma

Div. Grays Harbor Line

DISTRICT  
BRANCH

STATE

Wash

VAL. SEC. NO.

28

AUTHORITY IS REQUESTED FOR A NET EXPENDITURE OF \$ 47

Accounting distribution as follows: (Distribution to be made in General Office.)

	Operating Expenses	Profit and Loss	Net Operating Expenses	Net Profit and Loss
Cost of property retired				
Value of salvage				
Incidental costs				
Total to Operating Expenses				
Total to Profit and Loss				
To Material and Supplies				
To Bills for Collection				
To Other Accounts				
Net charge to investment account—Additions and Betterments				
Total of distribution				

Original Cost Adjustment  
Made in APR 12 1929  
Final

Budget reference: NOT IN BUDGET.

Joint facility contract reference:

CMS t P & P Ry }  
OWRR & N Co } 7-31-11

Valuation

Added to Labor Valuation

Class of Work: No. 10

The location is

on this company's property. To secure rights, it will be necessary

Location: Hoquiam

Title: Extend coaling track

and Track increase 30 feet.

Reason: In January 1927 the coaling track at Hoquiam was found to be inadequate to promptly handle the coaling of engines, and track was extended thirty feet without formal authority.

This RFA is submitted to cover the cost of the completed work.

Completed January 1927

Work done by company force under charge of

Superintendent

Accounting to concentrate in the office of

Division Accountant

Checked and Lettered  
President's Office

Signature and Title:

Date Dec 19 1928

APPROVED:

<i>[Signature]</i> General Superintendent	<i>[Signature]</i> Asst. Chief Engr. or Engr. in Charge of Work	<i>[Signature]</i> General Manager
<i>[Signature]</i> Mech. Supt., Supt. Trough or Signal Engr.	<i>[Signature]</i> Chief Engineer	<i>[Signature]</i> Vice-President
<i>[Signature]</i> For Comptroller	<i>[Signature]</i> President	Date of Final Approval FEB 1 1929


COMPTROLLER'S RECORD OF NOTICE OF APPROVAL AND OF COMPLETION

Form No. 1345 issued

19 Work begun

19 Work finished

Jan. 21 1929

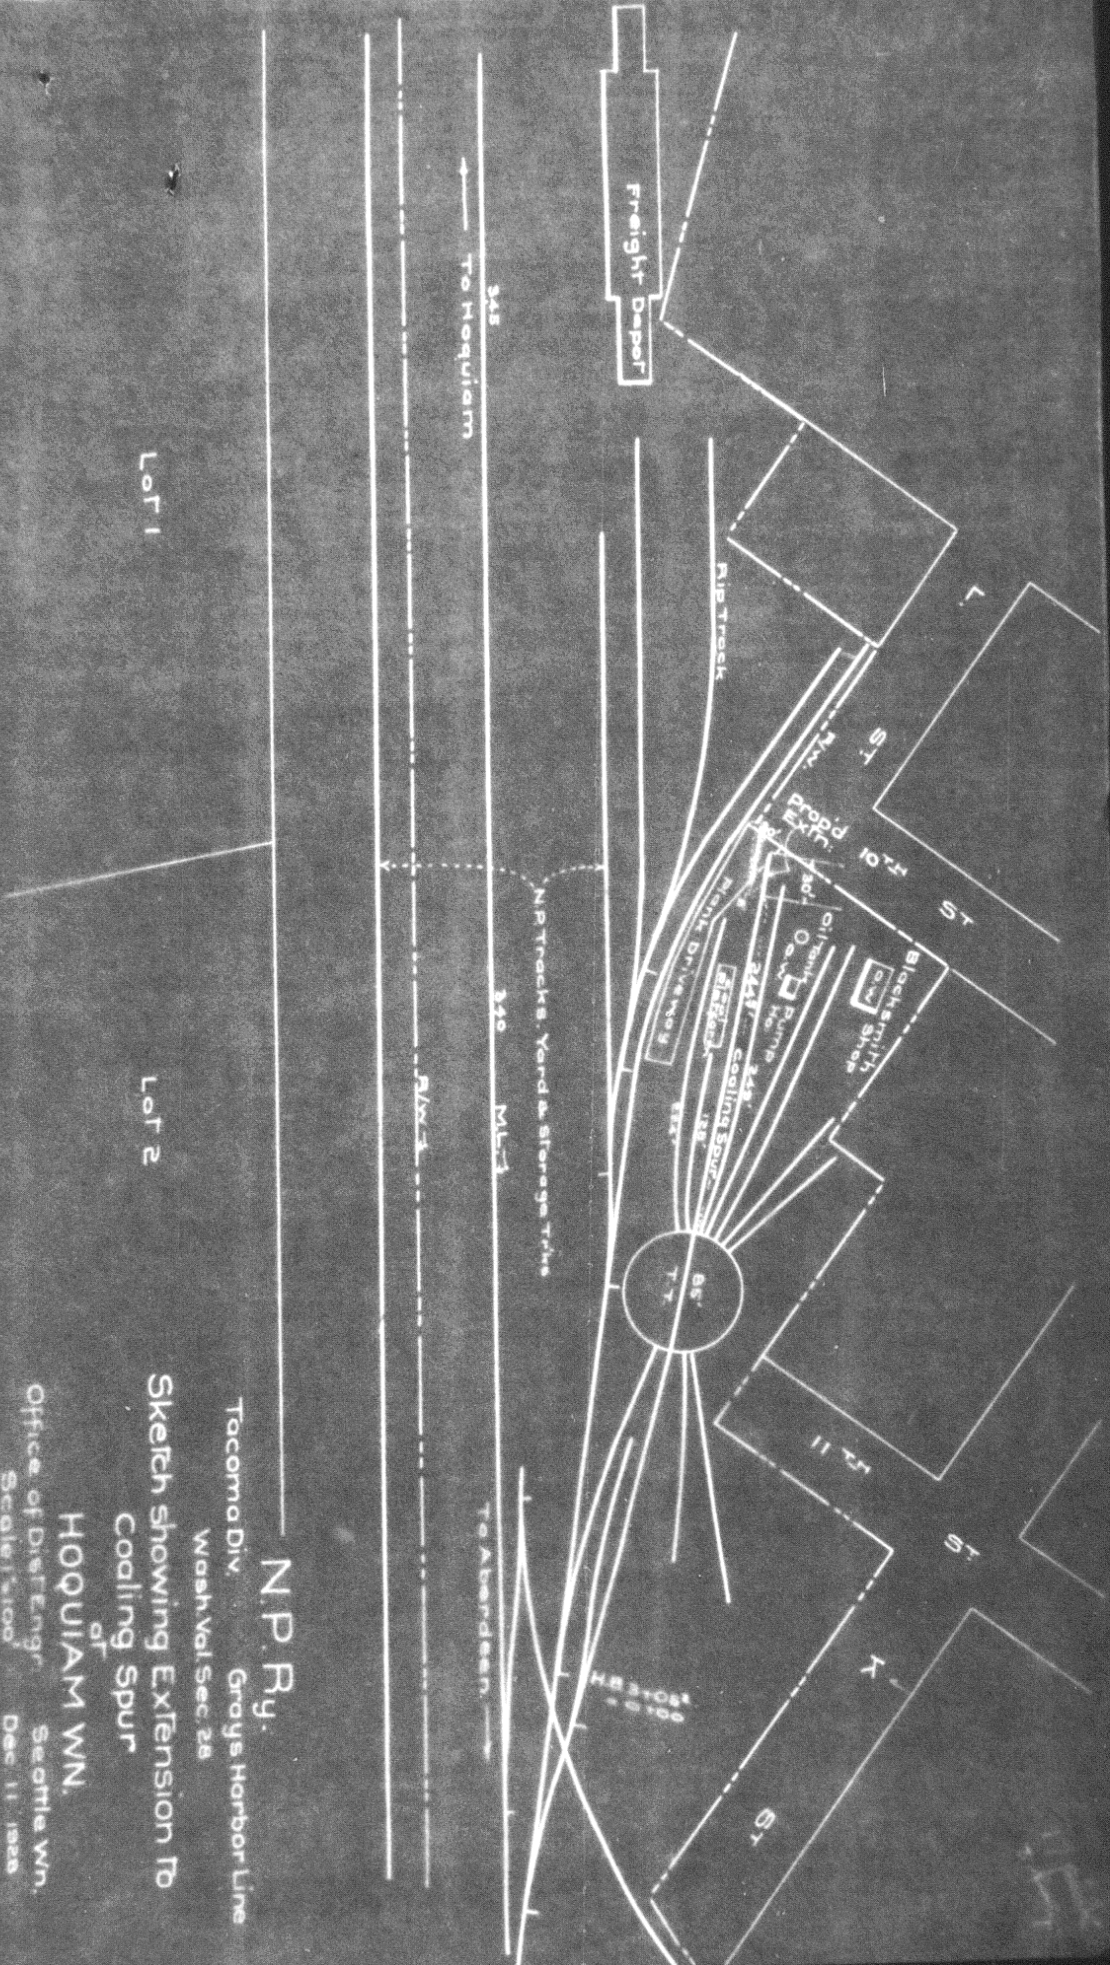

Lot 1

Lot 2

N.P.Ry.  
 Tacoma Div. Grays Harbor Line  
 Wash. Val. Sec. 28  
 Sketch showing Extension To  
 Cooling Spur  
 OF  
 HOQUIAM WN.  
 Office of Dist. Engr. Seattle, Wn.  
 Scales 1" = 100'  
 Dec. 11, 1928