



N. P. 1363
6-24

NORTHERN PACIFIC RAILWAY COMPANY

AUTHORITY FOR EXPENDITURE

1929
YEAR 1929

SUPERINTENDENT'S NO. 11
No.

1929

DEPT. NO. ENGINEERING DEPT. NO. 20-29

A. F. E. NO. 231

Tacoma Div. Main Line DISTRICT STATE Oregon VAL. SEC. NO. 2
BRANCH

AUTHORITY IS REQUESTED FOR A NET EXPENDITURE OF \$ 326

Accounting distribution as follows: (Distribution to be made in General Office.)

	Operating Expenses	Profit and Loss	Net Operating Expenses	Net Profit and Loss
Cost of property retired.....	3	5	3	
Value of salvage				
Incidental costs				
Total to Operating Expenses				
Total to Profit and Loss				
To Material and Supplies				
To Bills for Collection				
To Other Accounts				
Net charge to investment account—Additions and Betterments				326 ✓
Total of distribution				326 ✓

Budget reference: ~~NOT IN BUDGET~~

Joint facility contract reference: S.P. & S. Ry } 12-1-09
G.N. Ry }
OWRR&N Ry } 7-1-09

Accounting has been sent to account for by S.P. & S.

Class of Work No. 13 ✓

The location is

on this company's property. To secure rights, it will be necessary

Location: North Portland (near)

Title: Installation of telephone and telegraph submarine cable across Oregon Slough Waterway.

Reason: On account of new circuits being installed and proposed other circuits, the present cable is inadequate to carry all of circuits proposed and is also unsuitable for certain phases of these new circuits.

It is proposed to install an entirely new submarine cable that will take care of this new work and to leave the present cable in place for use in emergency.

This estimate is made to cover the Northern Pacific Railway's proportion. The S.P. & S. Railway will do the work under its AFE 5137.

94487 50399-20

Work to be done ~~under contract~~ force under charge of Superintendent of Telegraph.

Accounting to concentrate in the office of

Division Accountant, Telegraph Dept.

Signature and Title:

Checked and Entered President's Office

Date Jan 5 19 29

APPROVED:

[Signatures]

General Superintendent: *[Signature]*

Mech. Supl., Supl. Telgr. or Signal Engr.: *[Signature]*

Chief Engineer: *[Signature]*

For Comptroller: *[Signature]*

Superintendent: *[Signature]*

Asst. Chief Engr. or Engr. Maint. of Way: *[Signature]*

General Manager: *[Signature]*


Vice President: *[Signature]*

President: *[Signature]*



Date of Final Approval FEB 8 1929

COMPTROLLER'S RECORD OF NOTICE OF APPROVAL AND OF COMPLETION

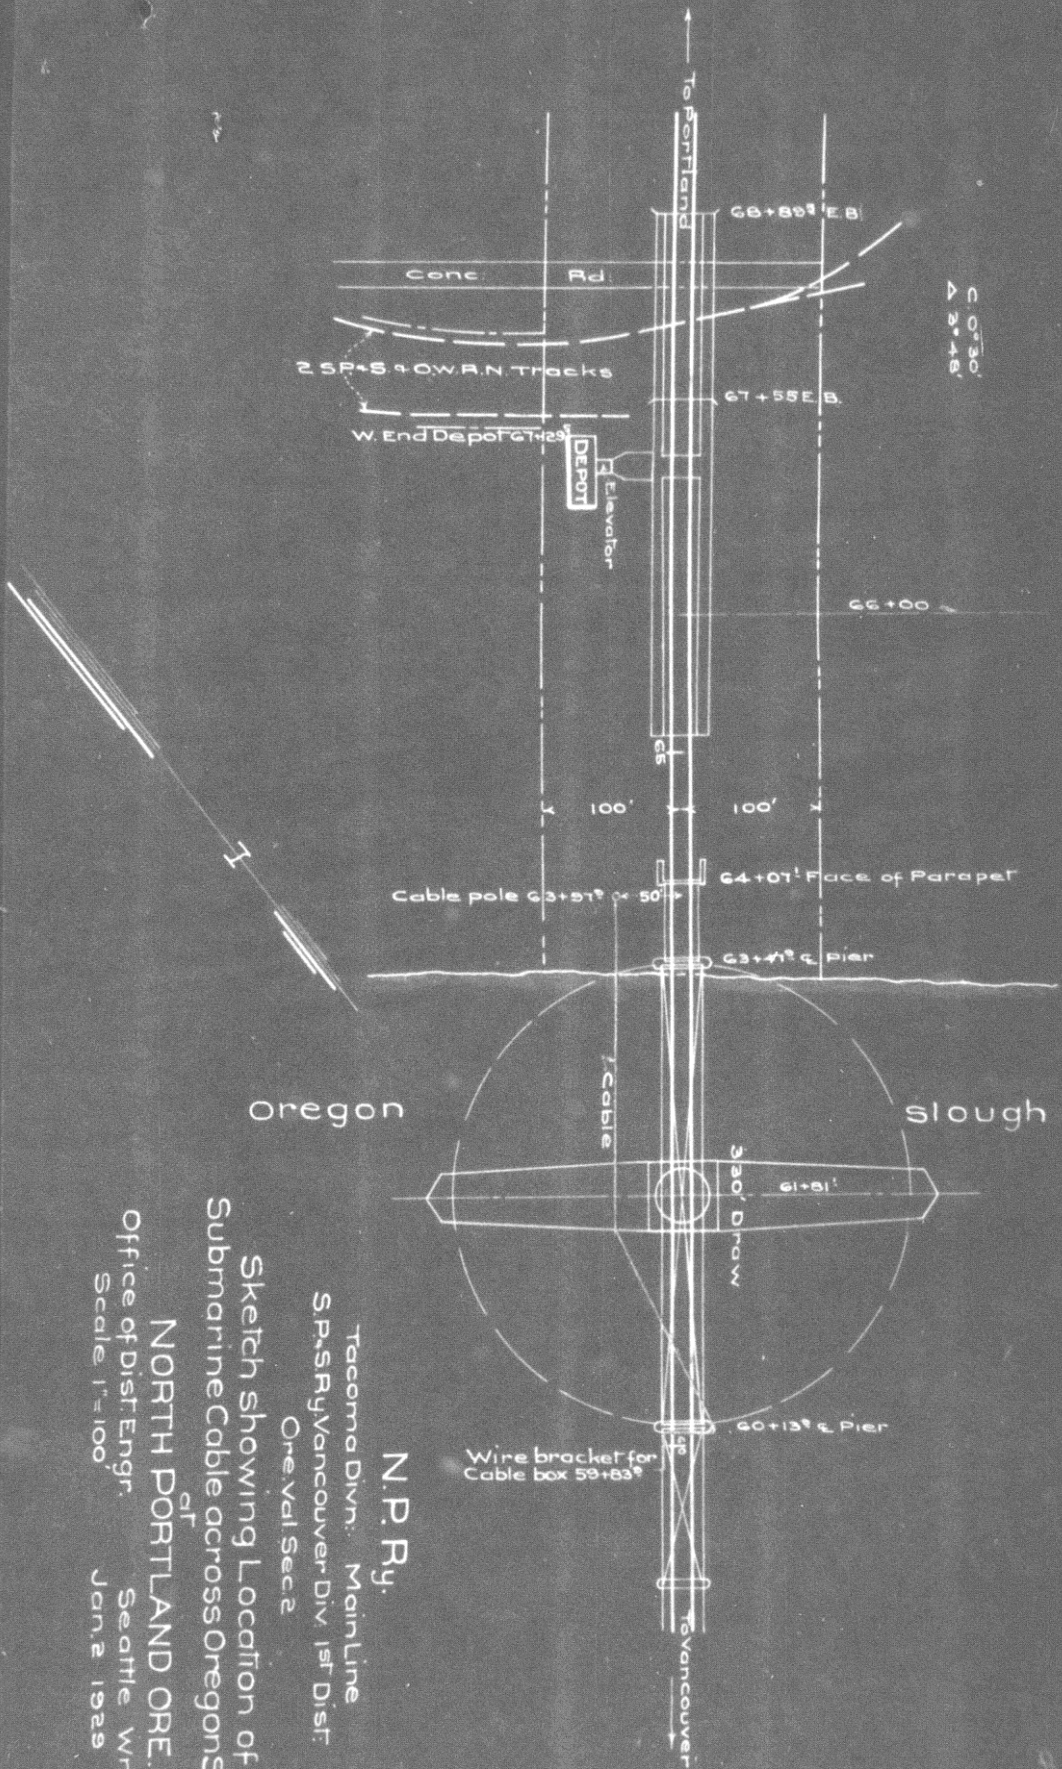

C 10° 30'
 Δ 2° 48'

N.P.Ry.
 Tacoma Divn. Main Line
 S.P.&S.Ry. Vancouver Div. 1st Dist.
 Ore. Val. Sec. 2

Sketch showing Location of
 Submarine Cable across Oregon Slough
 of
 NORTH PORTLAND ORE.
 Office of Dist. Engr. Seattle Wn.
 Scale 1"=100' Jan. 2 1929