

N. P. 1363
6-24

COMPTROLLER'S COPY

NORTHERN PACIFIC RAILWAY COMPANY AUTHORITY FOR EXPENDITURE

SUPERINTENDENT'S NO. 29
NO.

1929 1929
DEPT. No. YEAR 1929

ENGINEERING DEPT. No. 25

A. F. E. No. 254

FARGO

Div. Main Line 1st

BRANCH STATE Minn.

VAL. SEC. No. 13

AUTHORITY IS REQUESTED FOR A NET EXPENDITURE OF \$ 189.00
Accounting distribution as follows: (Distribution to be made in General Office.)

Cost of property retired.	Operating Expenses	Profit and Loss	Net Operating Expenses	Net Profit and Loss
Value of salvage				
Incidental costs				
Total to Operating Expenses				
Total to Profit and Loss				
To Material and Supplies				
To Bills for Collection				
To Other Accounts				
Net charge to investment account—Additions and Betterments				
Total of distribution				189 ✓

Budget reference: Not in Budget

Joint facility contract reference: Not Joint

Class of Work: No. 17 ✓

The location is _____ on this company's property. To secure rights, it will be necessary to do nothing.

Location: Frazee, Minnesota.

Title: Install Electric Lights on Depot Platform.

Reason: Complaint was made in May 1928 to the Minnesota Railroad Commission by the Village of Frazee that the lighting of depot platform at that point was inadequate. Investigation developed their complaint was justified and informal authority was given in General Superintendent's letter of June 19, 1928 to place two 200 watt lights on depot platform and the work of installing lights was completed on September 8th, 1928.

Work to be done by company force under charge of _____ contract _____ Completed by Mech, Supt's forces on September 8th, 1928.

Accounting to concentrate in the office of _____ Division Accountant. Checked and Entered _____
Signature and Title: _____ Supt. Date Jan. 4 1929


APPROVED: *H. H. Strachan* General Superintendent. *J. H. ...* Ass't. Chief Engr. or Engr. in Charge of Way. *...* General Manager.

... Mech. Supt., Supt. Telg. or Signal Engr. *...* Chief Engineer. *...* Vice President.

... For Comptroller. *Charles ...* President. Date of Final Approval: FEB 21 1929



COMPTROLLER'S RECORD OF NOTICE OF APPROVAL AND OF COMPLETION
Form No. 1345 issued _____ 19. Work begun _____ 19. Work finished _____ 19.

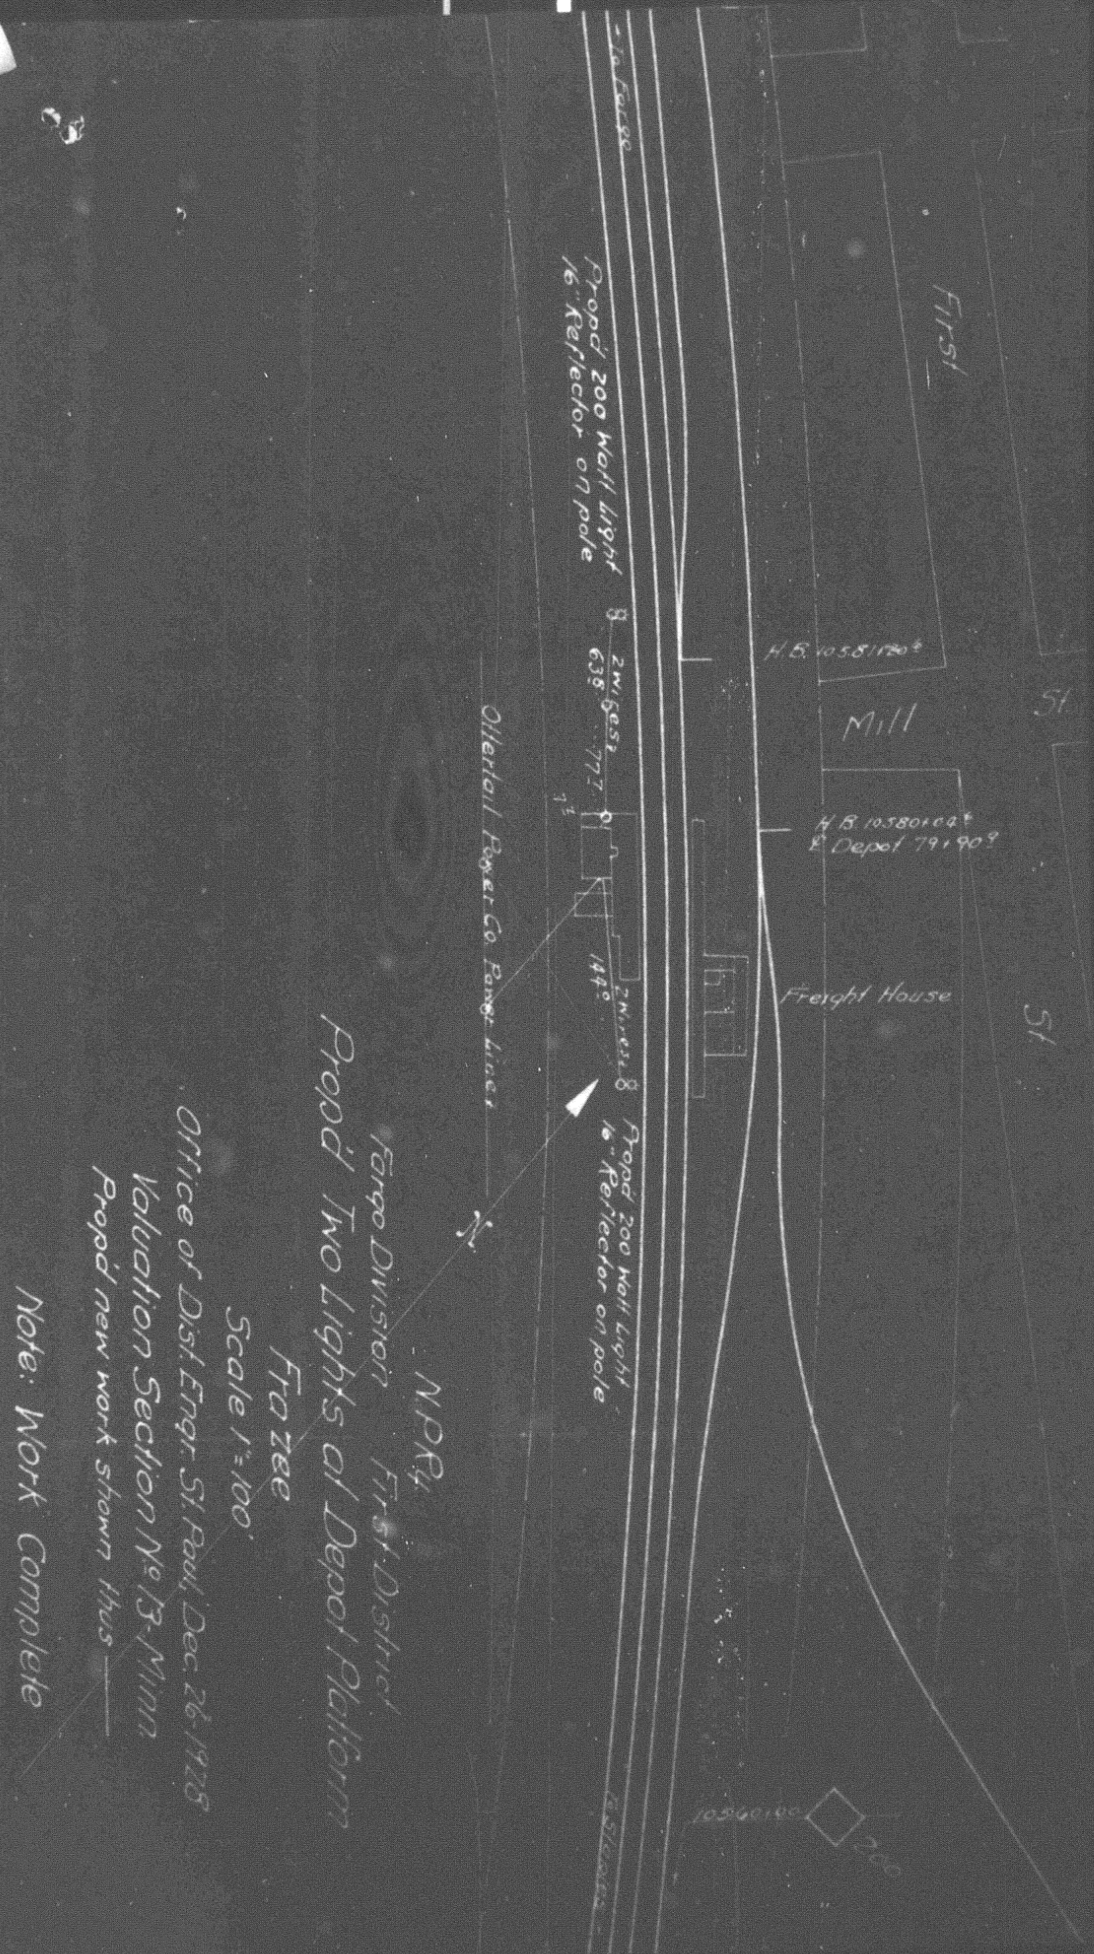

Ottertail Paper Co. Paper Mill

N.P.R.

Fargo Division First District

Prop'd Two Lights at Depot Platform

Fra Zee

Scale 1"=100'

Office of Dist. Engr. St. Paul, Dec. 26, 1928

Valuation Section No. 13-Minn

Prop'd new work shown thus —

Note: Work Complete