



N. P. 1363
6-24

1929
NORTHERN PACIFIC RAILWAY COMPANY
AUTHORITY FOR EXPENDITURE

COMPTROLLER'S COPY

1929
YEAR 1929

SUPERINTENDENT'S NO. 33
No.

DEPT. NO. 29
ENGINEERING DEPT. NO.

A. F. E. NO. 290

Fargo

Div.

Cooperstown

DISTRICT
BRANCH

STATE

N. Dak.

VAL. SEC. NO. 7

AUTHORITY IS REQUESTED FOR A NET EXPENDITURE OF \$ 127.00

Accounting distribution as follows: (Distribution to be made in General Office.)

	Operating Expenses	Profit and Loss	Net Operating Expenses	Net Profit and Loss
Cost of property retired				
Value of salvage				
Incidental costs				
Total to Operating Expenses				
Total to Profit and Loss				
To Material and Supplies				
To Bills for Collection				
To Other Accounts				
Net charge to investment account—Additions and Betterments				127.
Total of distribution				127.

Class of Work: No. 16

Budget reference:

ITEM 368

Joint facility contract reference:

NOT JOINT

The location is

on this company's property. To secure rights, it will be necessary to do nothing.

Location: Between MP 16x3080 and 16x4180 near Dazey, N. Dak.

Title: Install Hog Tight Fence.

and

Reason: Mr. Anton Satre, who owns land adjoining our right of way has installed hog tight fence on three sides of his land and requests that the Railway Company install hog tight fence along right of way. This we are required to do under the North Dakota law, Sections 4646 and 4647. Authority should be given promptly in order that necessary material can be assembled and enable placing of this fencing as early in the spring as weather conditions will permit as Mr. Satre desires to use the part of his land adjoining right of way for pasture.

Work to be done by company force under charge of Superintendent.

Checked and Entered
President's Office



Accounting to concentrate in the office of

Division Accountant.

Signature and Title:

E. H. Hansen
Superintendent.

Date Jan. 23, 1929

APPROVED:

W. A. Strauss
General Superintendent.

J. H. ...
Asst. Chief Engr. in Charge of Work.

General Manager

Mech. Supt., Supt. Telegraph or Signal Engr.

Bernard ...
Chief Engineer.

W. E. ...
Vice President.

W. ...
For Comptroller.

Charles ...
President.

Date of Final Approval

FEB 27 1929


COMPTROLLER'S RECORD OF NOTICE OF APPROVAL AND OF COMPLETION

Form No. 1345 issued

19 Work begun

19 Work finished

May 15 1929

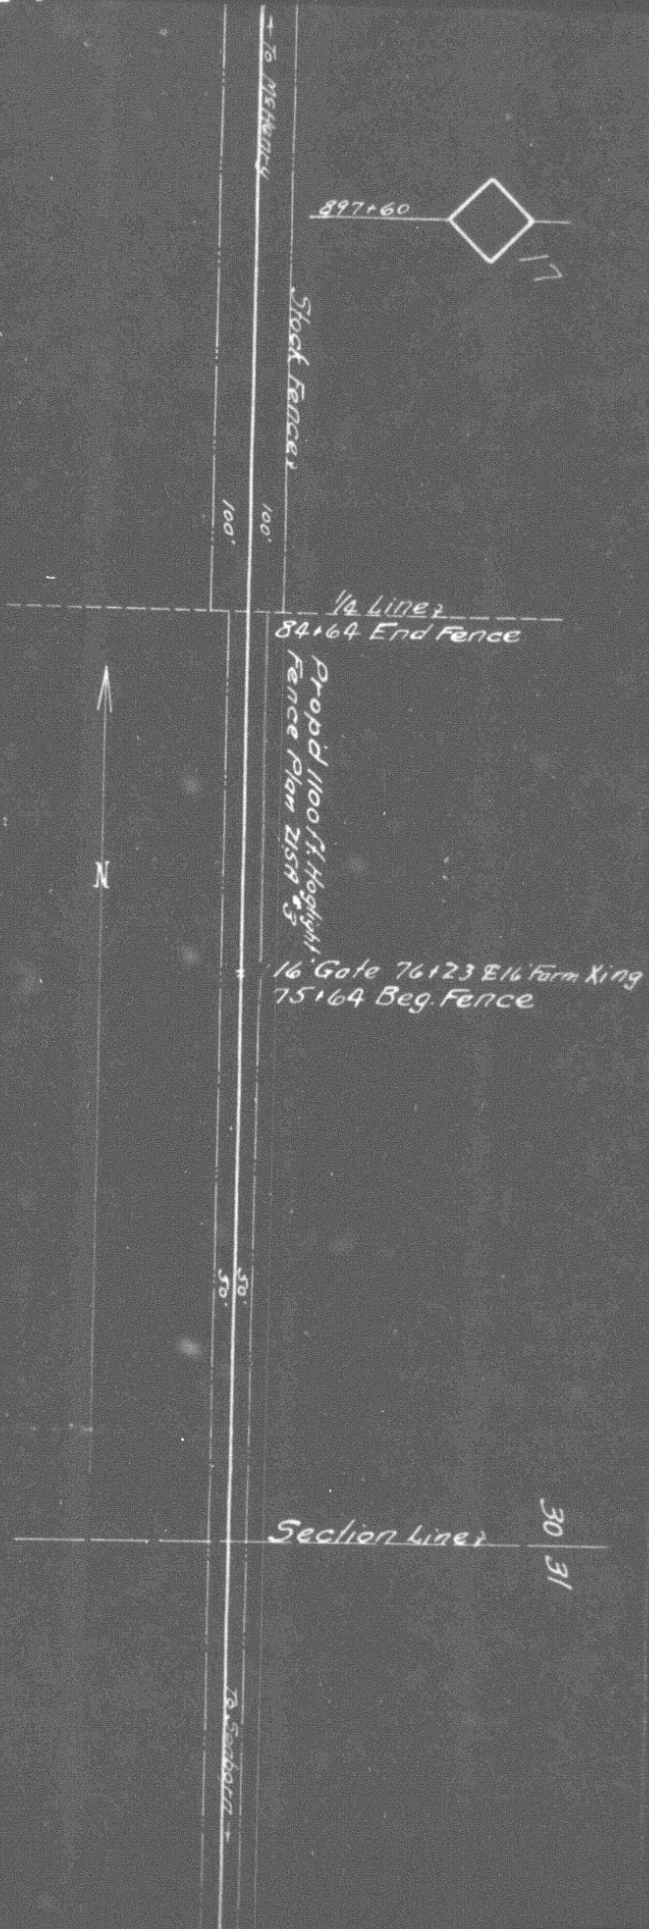

Fargo Division
 Cooperstown Branch
 NPRJ
 Propd Hoglight Fence for Anton Satre
 Dazey, near
 Scale 1" = 400'
 Office of Dist. Engr. St. Paul, Jan 11, 1929
 Valuation Section No 7-N.D.
 Propd New Work Shown Thus —