



N. P. 1363
6-24

NORTHERN PACIFIC RAILWAY COMPANY
AUTHORITY FOR EXPENDITURE

COMPTROLLER'S COPY

1929
YEAR 1929

SUPERINTENDENT'S No. 56

DEPT. No.

ENGINEERING DEPT. No. 54

A. F. E. NO. 339

Yellowstone Div.

First

DISTRICT STATE No Dakota VAL. SEC. No. 2

AUTHORITY IS REQUESTED FOR A NET EXPENDITURE OF \$ 333.

Accounting distribution as follows: (Distribution to be made in General Office.)

	Operating Expenses	Profit and Loss	Net Operating Expenses	Net Profit and Loss
Cost of property retired.....	\$	\$ 4,500	\$	\$
Value of salvage.....		250		
Incidental costs.....				4,250
Total to Operating Expenses.....				4,73
Total to Profit and Loss.....				
To Material and Supplies.....				4,73
To Bills for Collection.....				250
To Other Accounts.....				
Net charge to investment account—Additions and Betterments.....				(4,500)
Total of distribution.....				4,73

Original Cost Adjustment
6-30-1930
Made in Final

Budget reference: Not budget item

Class of Work: No. 20

Joint facility contract reference: Not joint account

The location is on this company's property. To secure rights, it will be necessary to do nothing.

Location: Sweet Briar, N.D.

Title Estimated cost proposed abandonment of water station facilities, as per sketch dated January 21, 1929.

Reason:

The water station at Sweet Briar is to be abandoned in connection with the new water treating plans which do not contemplate any water station at that point. This RFA is prepared to provide proper accounting for the abandonment.

Work to be done by company force under charge of Division Superintendent

Accounting to concentrate in the office of Division Superintendent

Signature and Title: R. T. Taylor Supt


Date Jan. 24, 19 29

APPROVED: <i>[Signature]</i> General Superintendent	<i>[Signature]</i> Asst. Chief Engr. or Engr. in Charge of Work	<i>[Signature]</i> General Manager
<i>[Signature]</i> Mech. Supt., Supt. Telgh. or Signal Engr.	<i>[Signature]</i> Supt. Water Service	
<i>[Signature]</i> Chief Engineer	<i>[Signature]</i> Vice President	
<i>[Signature]</i> For Comptroller	<i>[Signature]</i> President	Date of Final Approval { MAR 6 1929 } 19

COMPTROLLER'S RECORD OF NOTICE OF APPROVAL AND OF COMPLETION

Form No. 1345 Issued 19... Work begun... 19... Work finished June 7 19 29



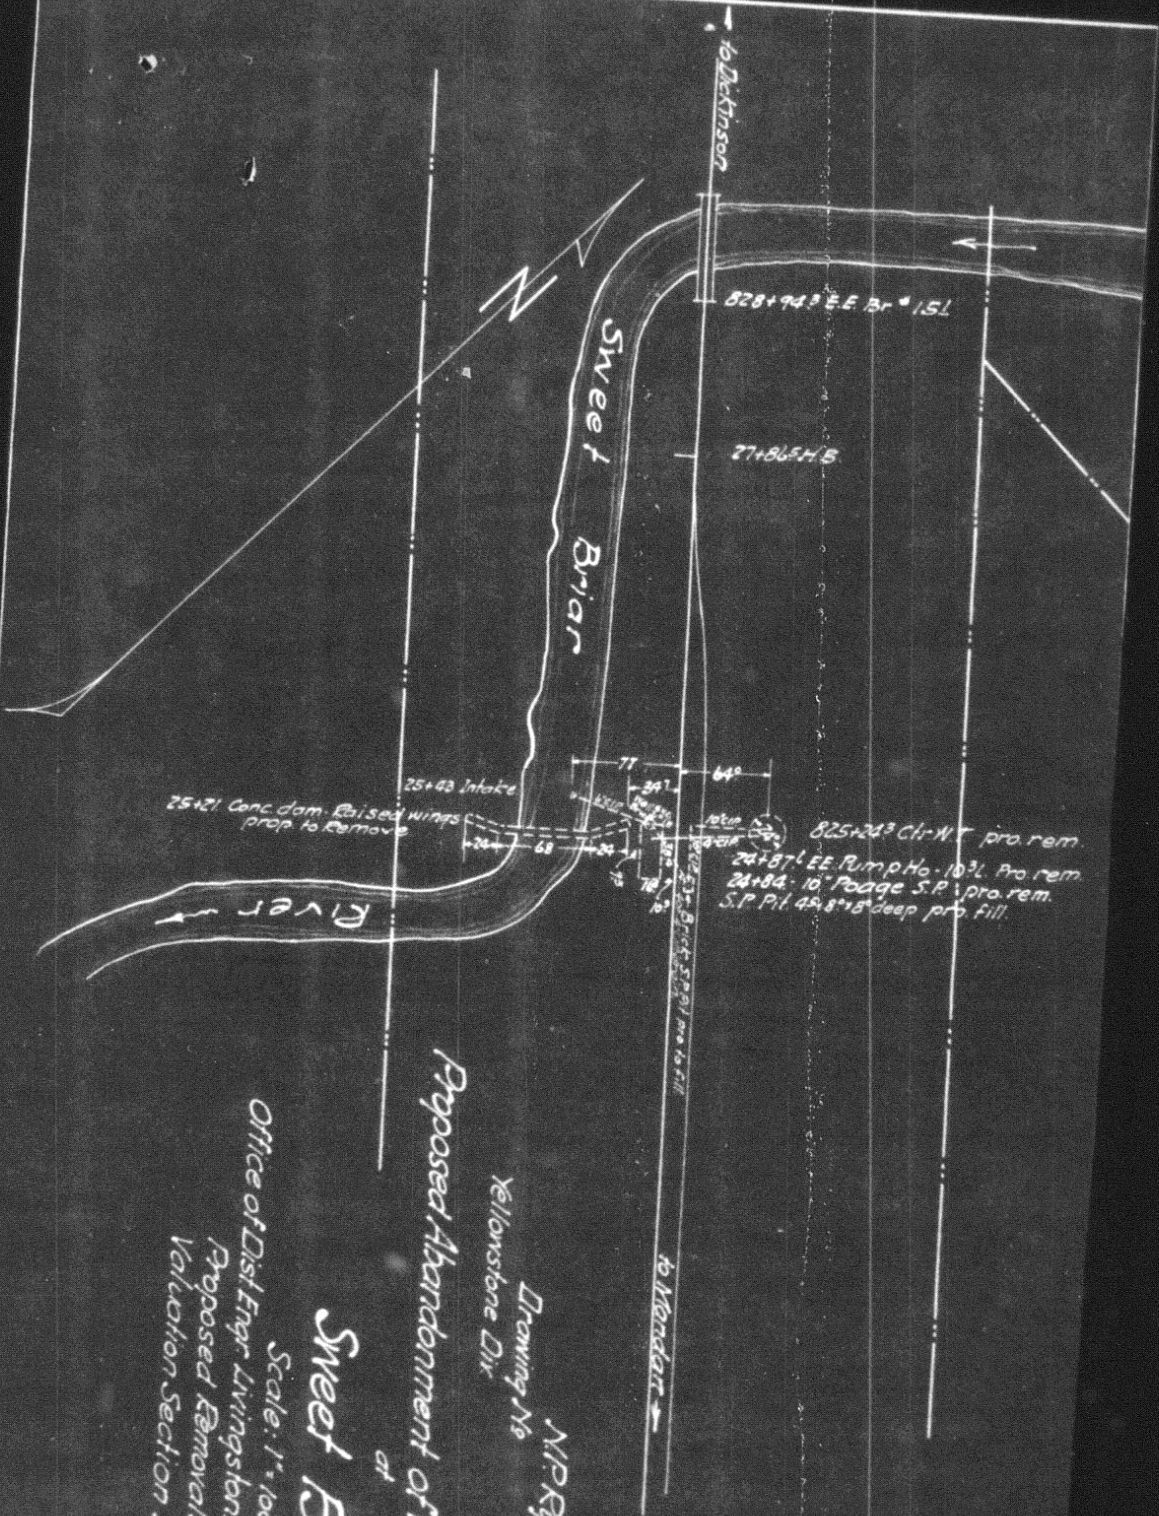

Proposed Abandonment of Water Station Facilities
 at
Sweet Briar
 1st District
 Yellowstone Div
 Drawing No
 N.P.R.

Office of Dist. Engr. Livingston, Mont Jan 29, 1929
 Proposed Removals Shown
 Valuation Section Nor Dak-2