



N. P. 1363  
6-24

NORTHERN PACIFIC RAILWAY COMPANY

AUTHORITY FOR EXPENDITURE

COMPTROLLER'S COPY

1929  
Year 1929

SUPERINTENDENT'S No. 52  
No. 1929

DEPT. No. ENGINEERING DEPT. No. 54

A. F. E. NO. 415

Fargo Div. Red River

~~Dakota~~ STATE No. Dak. VAL. SEC. No. 3

AUTHORITY IS REQUESTED FOR A NET EXPENDITURE OF \$ 136.00

Accounting distribution as follows: (Distribution to be made in General Office.)

	Operating Expenses	Profit and Loss	Net Operating Expenses	Net Profit and Loss
Cost of property retired	75			
Value of salvage			75	
Incidental costs			17	
Total to Operating Expenses				90 ✓
Total to Profit and Loss				
To Material and Supplies				
To Bills for Collection				
To Other Accounts				
Net charge to investment account—Additions and Betterments				46 ✓
Total of distribution				136 ✓

Original Cost Adjustment  
made in 4-11-1920  
Janet

Budget reference: Not in Budget Class of Work: No. 15 ✓

Joint facility contract reference: Not Joint

The location is on this company's property. To secure rights, it will be necessary To do nothing.

Location: Pembina, No. Dak. - - -

Title: Provide Dug Well to Provide Drinking Water.--

and

Reason: Complaint was made by U.S. Customs force at Pembina of well providing them water was contaminated with oil and gas and unfit for use; this condition was due to well being located too close to the City Electric Light Plant, the latter being located off our right of way.

As our lease to the U. S. Customs provides for our furnishing, heat, light and water, General Manager on November 9th, 1928 informally authorized a 20 foot dug well which work was done in November.

COMPLETED

Work to be done by company force under charge of Work done in November, 1928.

Accounting to concentrate in the office of Division Accountant.

Checked and Entered  
President's Office

Signature and Title: CHS OMB

*E.H. Handwerker*

Supt. Date Feb. 16 1929

APPROVED:

*N.H. Stricker*  
General Superintendent.

*J.H. King*  
Asst. Chief Engr. in Charge of Work

*H. Hawley*  
General Manager.

Mech. Supt., Supt. Telegraph or Signal Engrs.

*Demad Allen*  
Chief Engineer

*H.E. Voss*  
Vice President.

*W. J. ...*  
For Comptroller.


*Charles ...*  
President

Date of Final Approval: MAR 22 1929

COMPTROLLER'S RECORD OF NOTICE OF APPROVAL AND OF COMPLETION

Form No. 1346 issued. 19 Work begun 19 Work finished June 12 1929



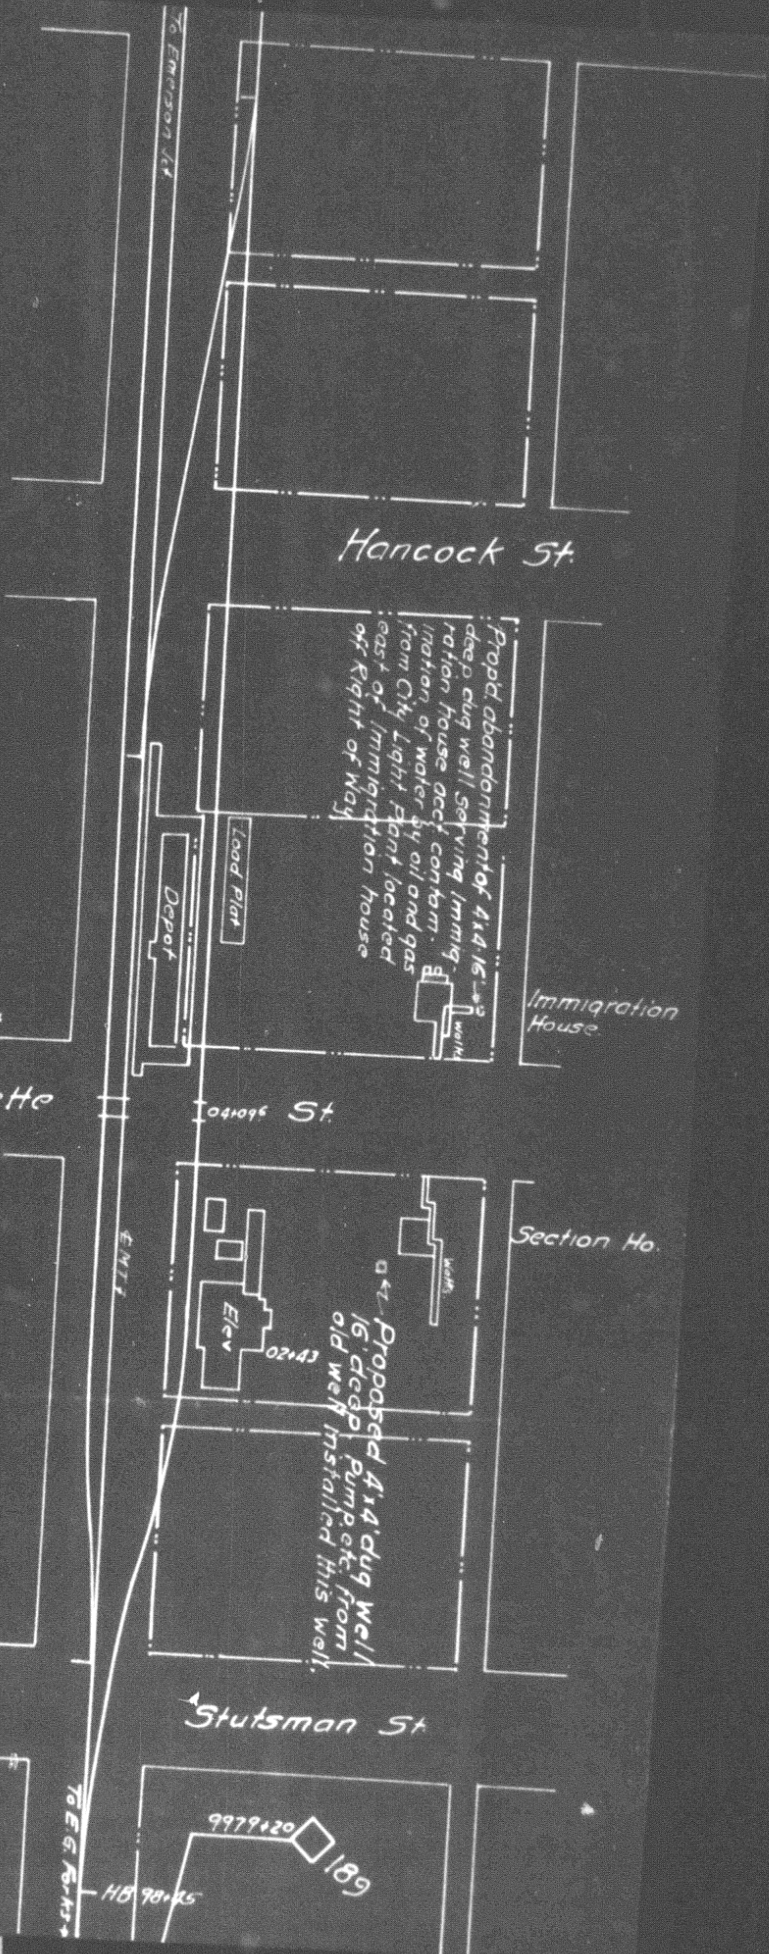

10004+49 E.E. Depot

Rollette

041096 St

Section Ho.

Stutsman St



Proposed dug well at Section House to replace failed Immigration and Section Ho. Wells.

Pembling.

Office of Dist. Engr. St. Paul, Minn. Feb. 11, 1929

Val. Sect. No. Dak. No. 3

Proposed work shown thus

Note: New Well complete, old well not yet filled.