



N. P. 1363  
6-24

# NORTHERN PACIFIC RAILWAY COMPANY

## AUTHORITY FOR EXPENDITURE

COMPTROLLER'S COPY

1929 1929  
YEAR 1929

SUPERINTENDENT'S No. 35

DEPT. No.

A. F. E. NO. 450

No. 101

ENGINEERING DEPT. No. 31

Fargo

Div. Main Line 2nd

DISTRICT STATE

N. D. VAL. SEC. No. 1

AUTHORITY IS REQUESTED FOR A NET EXPENDITURE OF \$ 1343.00.

Accounting distribution as follows: (Distribution to be made in General Office.)

	Operating Expenses	Profit and Loss	Net Operating Expenses	Net Profit and Loss
Cost of property retired	48.		7	
Value of salvage	41.		576.	
Incidental costs				583. ✓
Total to Operating Expenses				
Total to Profit and Loss				41. ✓
To Material and Supplies				
To Bills for Collection				
To Other Accounts				760. ✓
Net charge to investment account—Additions and Betterments				1384. ✓
Total of distribution				

Original Cost Adjustment  
Made in 4-16-1921  
Final

Budget reference:

ITEM 407

Class of Work: No. 17-3 TO

Joint facility contract reference:

NOT JOINT

The location is

on this company's property. To secure rights, it will be necessary to do nothing.

Location: Fargo N. Dak.

Title

Extend freight house island platform and relocate cross overs.

and

Reason:

It is recommended that we extend the Island platform at Fargo freight house 135 ft. to increase the platform car capacity, which is badly needed account our LCL business increasing and in order to do this it is necessary to change the two crossovers west as per blue print attached.

Work to be done by company force under charge of Superintendent.

Accounting to concentrate in the office of

Division Accountant.

Checked and Entered  
President's Office

Signature and Title:

*[Signature]*

Superintendent.

Date Jan. 23, 1929

APPROVED

*[Signature]*  
General Superintendent.

*[Signature]*  
Chief Engr. in Charge Maint. of Way

General Manager

Mech. Supt., Supt. Telgh. or Signal Engr.

*[Signature]*  
Chief Engineer.

GENERAL TRAFFIC MANAGER

Vice President.

*[Signature]*  
For Comptroller.

*[Signature]*  
President

Date of Final Approval


MAR 27 1929

COMPTROLLER'S RECORD OF NOTICE OF APPROVAL AND OF COMPLETION

Form No. 1345 issued

Work begun

Work finished

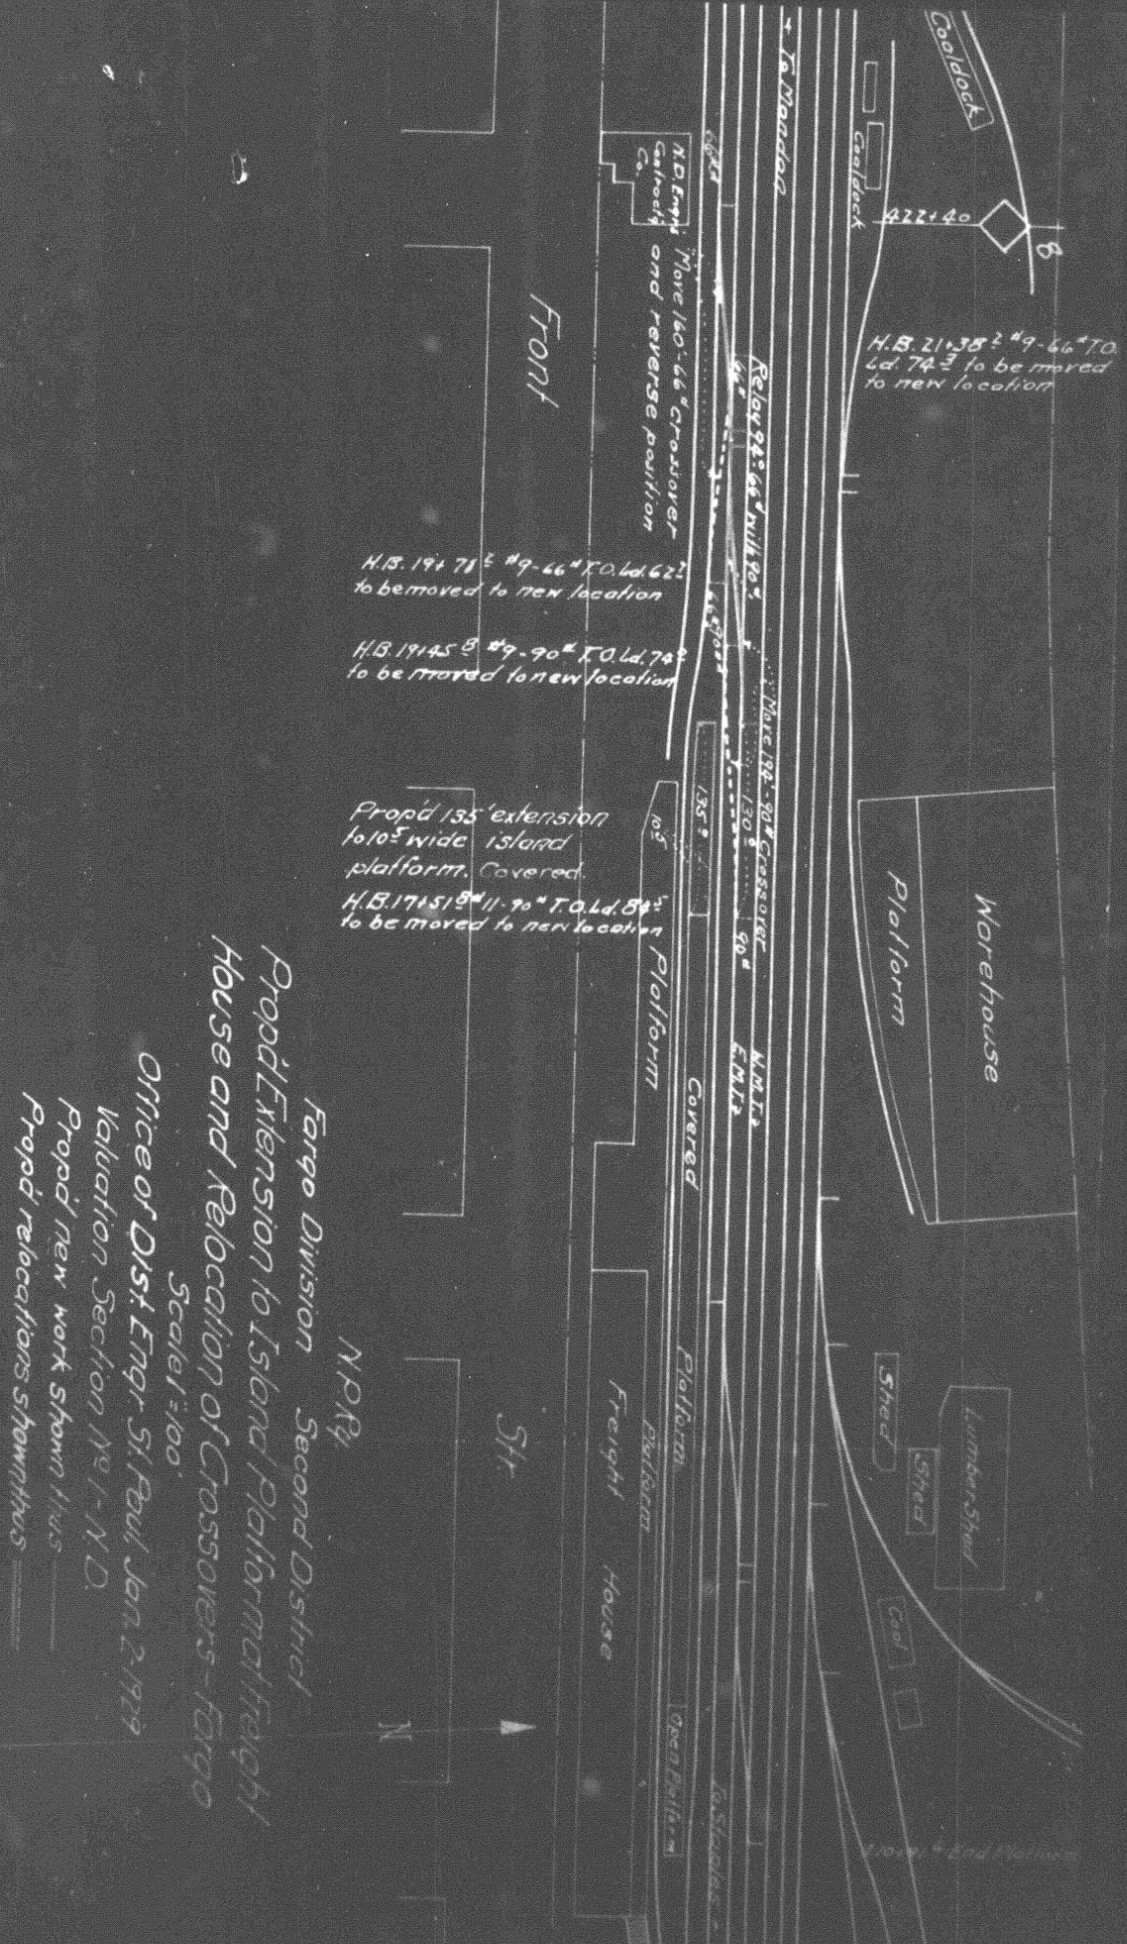

*Prop'd Extension to Island Platform freight House and Relocation of Crossovers - Fargo*

*Office of Dist. Engr. St. Paul, Jan. 2-1929  
Valuation Section No. 1-N.D.  
Prop'd new work shown thus  
Prop'd relocations shown thus*

*Fargo Division Second District  
N.P.R.*

*Scale 1" = 100'*