



N. P. 1363  
6-24

NORTHERN PACIFIC RAILWAY COMPANY  
AUTHORITY FOR EXPENDITURE

COMPTROLLER'S COPY.

1930

1930 1930

SUPERINTENDENT'S  
MPC NO.

DEPT. No. 1  
ENGINEERING DEPT. No. 129

A. F. E. NO. 5

FARGO

SECOND

DIV.

DISTRICT STATE NOR. DAK. VAL. SEC. No. 1

AUTHORITY IS REQUESTED FOR A NET EXPENDITURE OF \$ 2930

Accounting distribution as follows: (Distribution to be made in General Office.)

	Operating Expenses	Profit and Loss	Net Operating Expenses	Net Profit and Loss
Cost of property retired	\$	\$	\$	\$
Value of salvage				
Incidental costs				
Total to Operating Expenses				
Total to Profit and Loss				
To Material and Supplies				
To Bills for Collection				
To Other Accounts				
Net charge to investment account—Additions and Betterments				
Total of distribution			2930	2930

Budget reference: ~~NOT~~ IN BUDGET 182-1930

Class of Work: No. 7

Joint facility contract reference: NOT JOINT

The location is on this company's property. To secure rights, it will be necessary

Location: At Fargo, No. Dak. Tenth St. Subway to do nothing  
Title: Place a new walk in subway  
and:

Reason: The Tenth Street Subway is constructed with concrete approaches and timber under/tracks. The ground thru which the subway was excavated contains considerable water and the slopes are continually sliding, making a very unsatisfactory condition at the sidewalks. The city has made many complaints and requested the Railway Co. to build new walks raised above the street to avoid the water and mud in the subway. It is proposed to build new walk of timber supported on the present piling and place an asphalt wearing surface on the walk.

Work to be done by company force under charge of Division Superintendent

Accounting to concentrate in the office of Division Accountant, Fargo

Signature and Title:

APPROVED H. H. Strachan General Superintendent.	Bridge Engineer Date Sept. 7, 1930	General Manager.
Mech. Supt., Supt. Telg. or Signal Engr.	Chief Engineer.	Vice President.
For Comptroller.	Charles Donnelly	Date of Final Approval

COMPTROLLER'S RECORD OF NOTICE OF APPROVAL AND OF COMPLETION

Form No. 1345 issued



19

Work begun

19


Work finished

1930

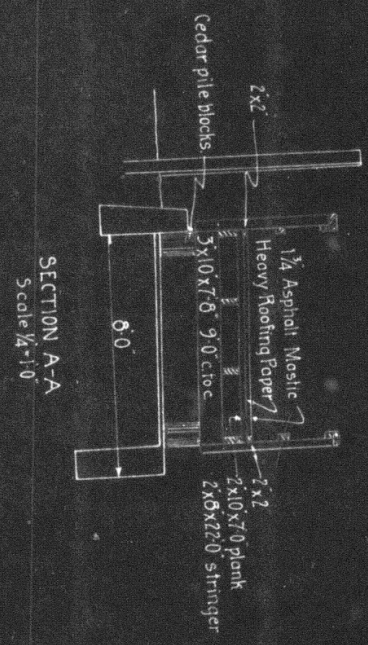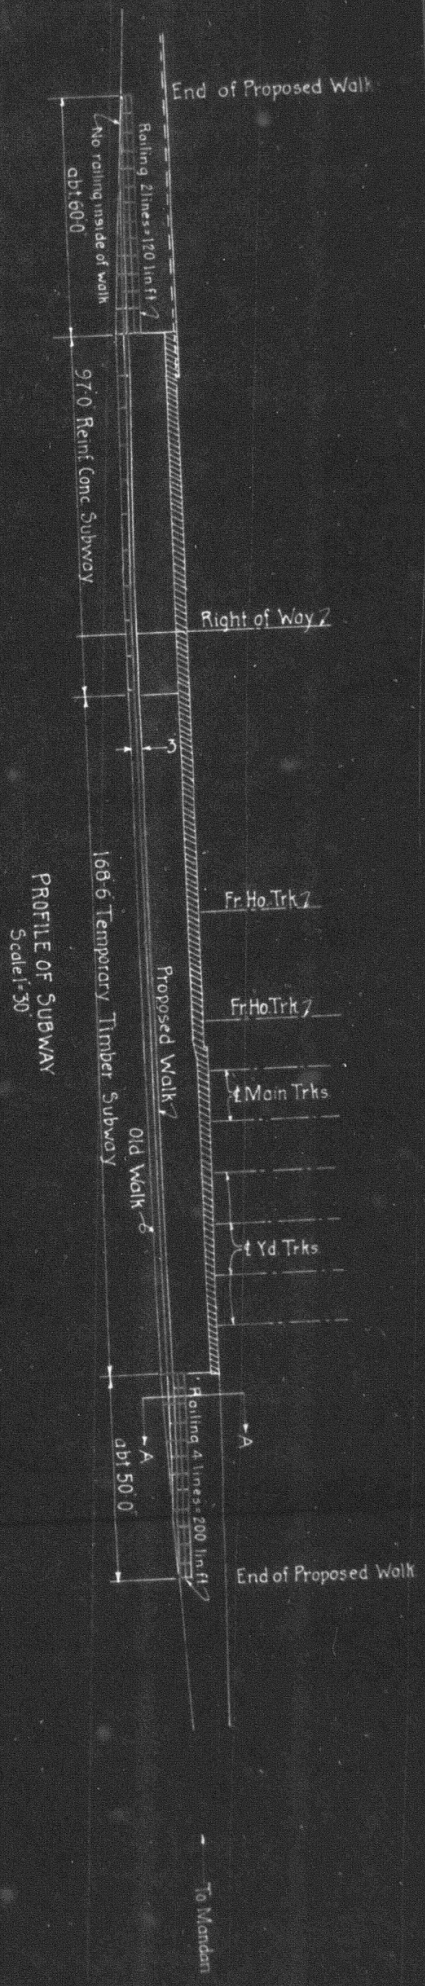



PLAN  
Scale 1"=400'

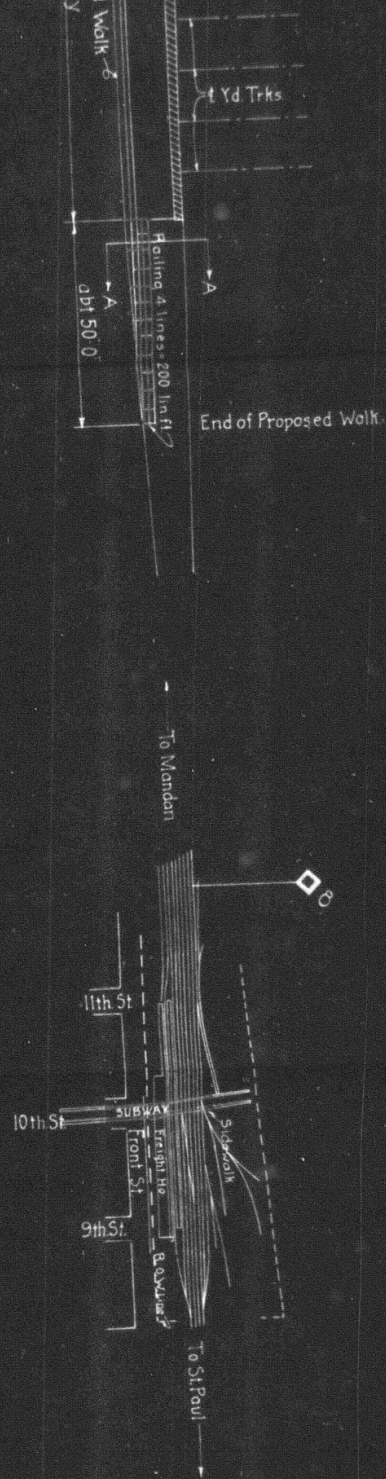

N.P.R.Y.  
FARGO DIVISION, SECOND DIST.  
FARGO, N.D. & DAK.  
TENTH ST. SUBWAY  
CONSTRUCT TIMBER SIDEWALK  
Scales Noted  
Office of Bridge Engineer  
St. Paul, Minn. Aug 7, 1929  
Proposed New Work - Red lines  
VALUATION SECTION N.D. & DAK.