



N. P. 1363
6-24

NORTHERN PACIFIC RAILWAY COMPANY
AUTHORITY FOR EXPENDITURE

COMPTROLLER'S COPY

SUPERINTENDENT'S No. 5
No.

DEPT. No.
ENGINEERING DEPT. No. 5

A. F. E. NO. 6

YEAR 1930

Rocky Mtn

Div.

First

DISTRICT
~~BRANCK~~

STATE Montana

VAL. SEC. NO. 4

AUTHORITY IS REQUESTED FOR A NET EXPENDITURE OF \$ 900

Accounting distribution as follows: (Distribution to be made in General Office.)

Cost of property retired _____ Operating Expenses _____ Profit and Loss _____ Net Operating Expenses _____ Net Profit and Loss _____
Value of salvage _____
Incidental costs _____

Total to Operating Expenses _____

Total to Profit and Loss _____

To Material and Supplies _____

To Bills for Collection _____

To Other Accounts _____

Net charge to investment account—Additions and Betterments _____

Total of distribution _____

Budget reference: Item 361-1929

Joint facility contract reference: Not Joint

Class of Works No. 17

The location is _____

on this company's property. To secure rights, it will be necessary

Location: Garrison (nr) - Montana

Title: Garrison (nr) - Stull Loading Platform

and

Reason:

In connection with the commercial spur put in the past summer in the west end of Garrison Yard, under AFE 1284-29, to provide loading facilities for an estimated stull tonnage of 75 to 100 cars per year for several years to come and moving to the Butte hill district, it is found necessary to construct a stull loading platform in order to provide proper loading facilities for this class of freight.

Work to be done by company force under charge of _____

Superintendent

Accounting to concentrate in the office of Superintendent

Signature and Title:

APPROVED:

General Superintendent.

Superintendent

Checked and Entered
President's Office

Date Jan. 1 1930

Mech. Supt., Supt. Telg. or Signal Engr.

Chief Engineer.

For Comptroller.

Date of Final Approval

Vice President.


Form No. 1345 issued

COMPTROLLER'S RECORD OF NOTICE OF APPROVAL AND OF COMPLETION

19 Work begun

19 Work finished

Jan 22 30

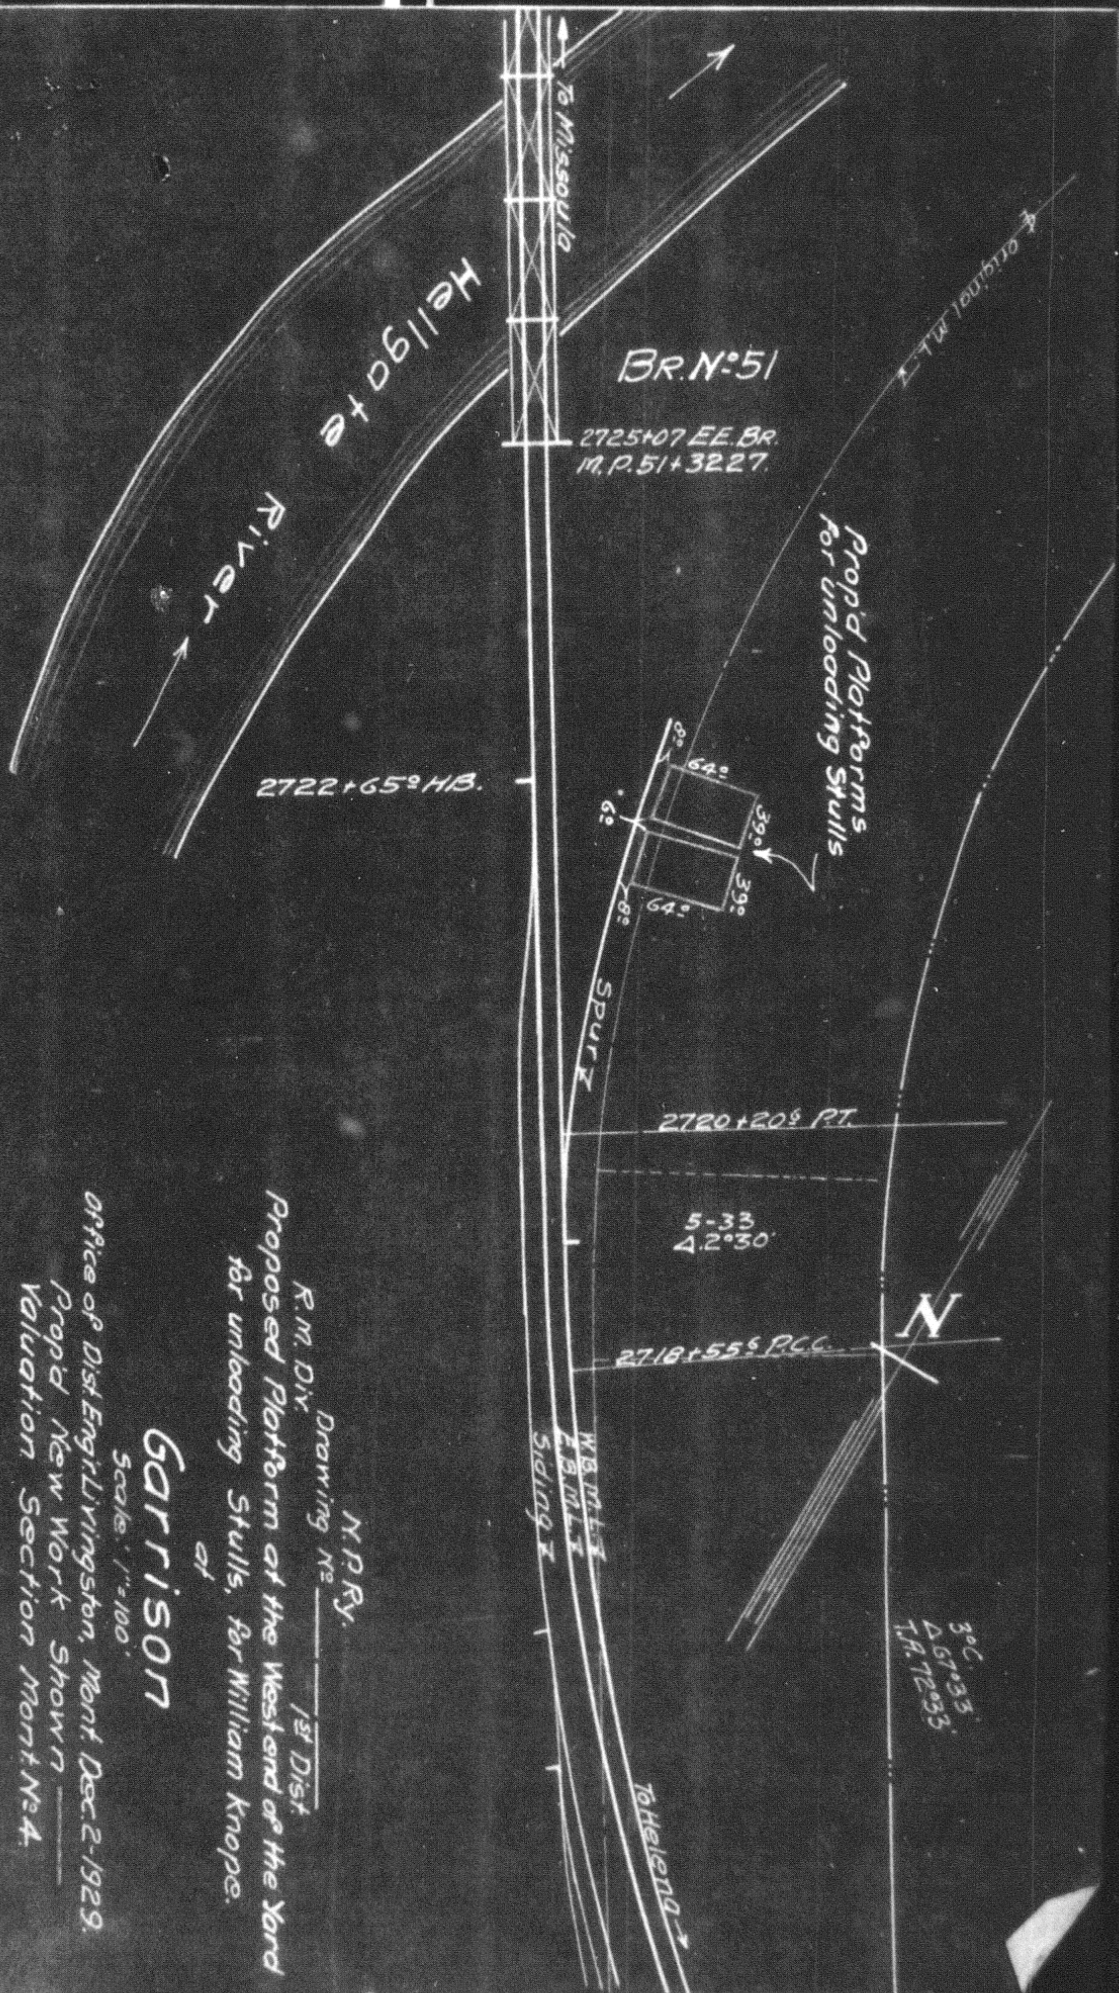

N.P.R.
 Drawing No. _____
 R.M. Div. _____
 Proposed Platform at the West end of the Yard
 for unloading Stulls, for William Knops.
 of
GARRISON
 Scale: 1"=100'
 Office of Dist. Engr. Livingston, Mont. Dec. 2-1929.
 Propd. New Work Shown _____
 Valuation Section Mont. N° 4.