


Portland - Guilds Yd.
 Jt with GN Docket 26207
 dated 7-5-67

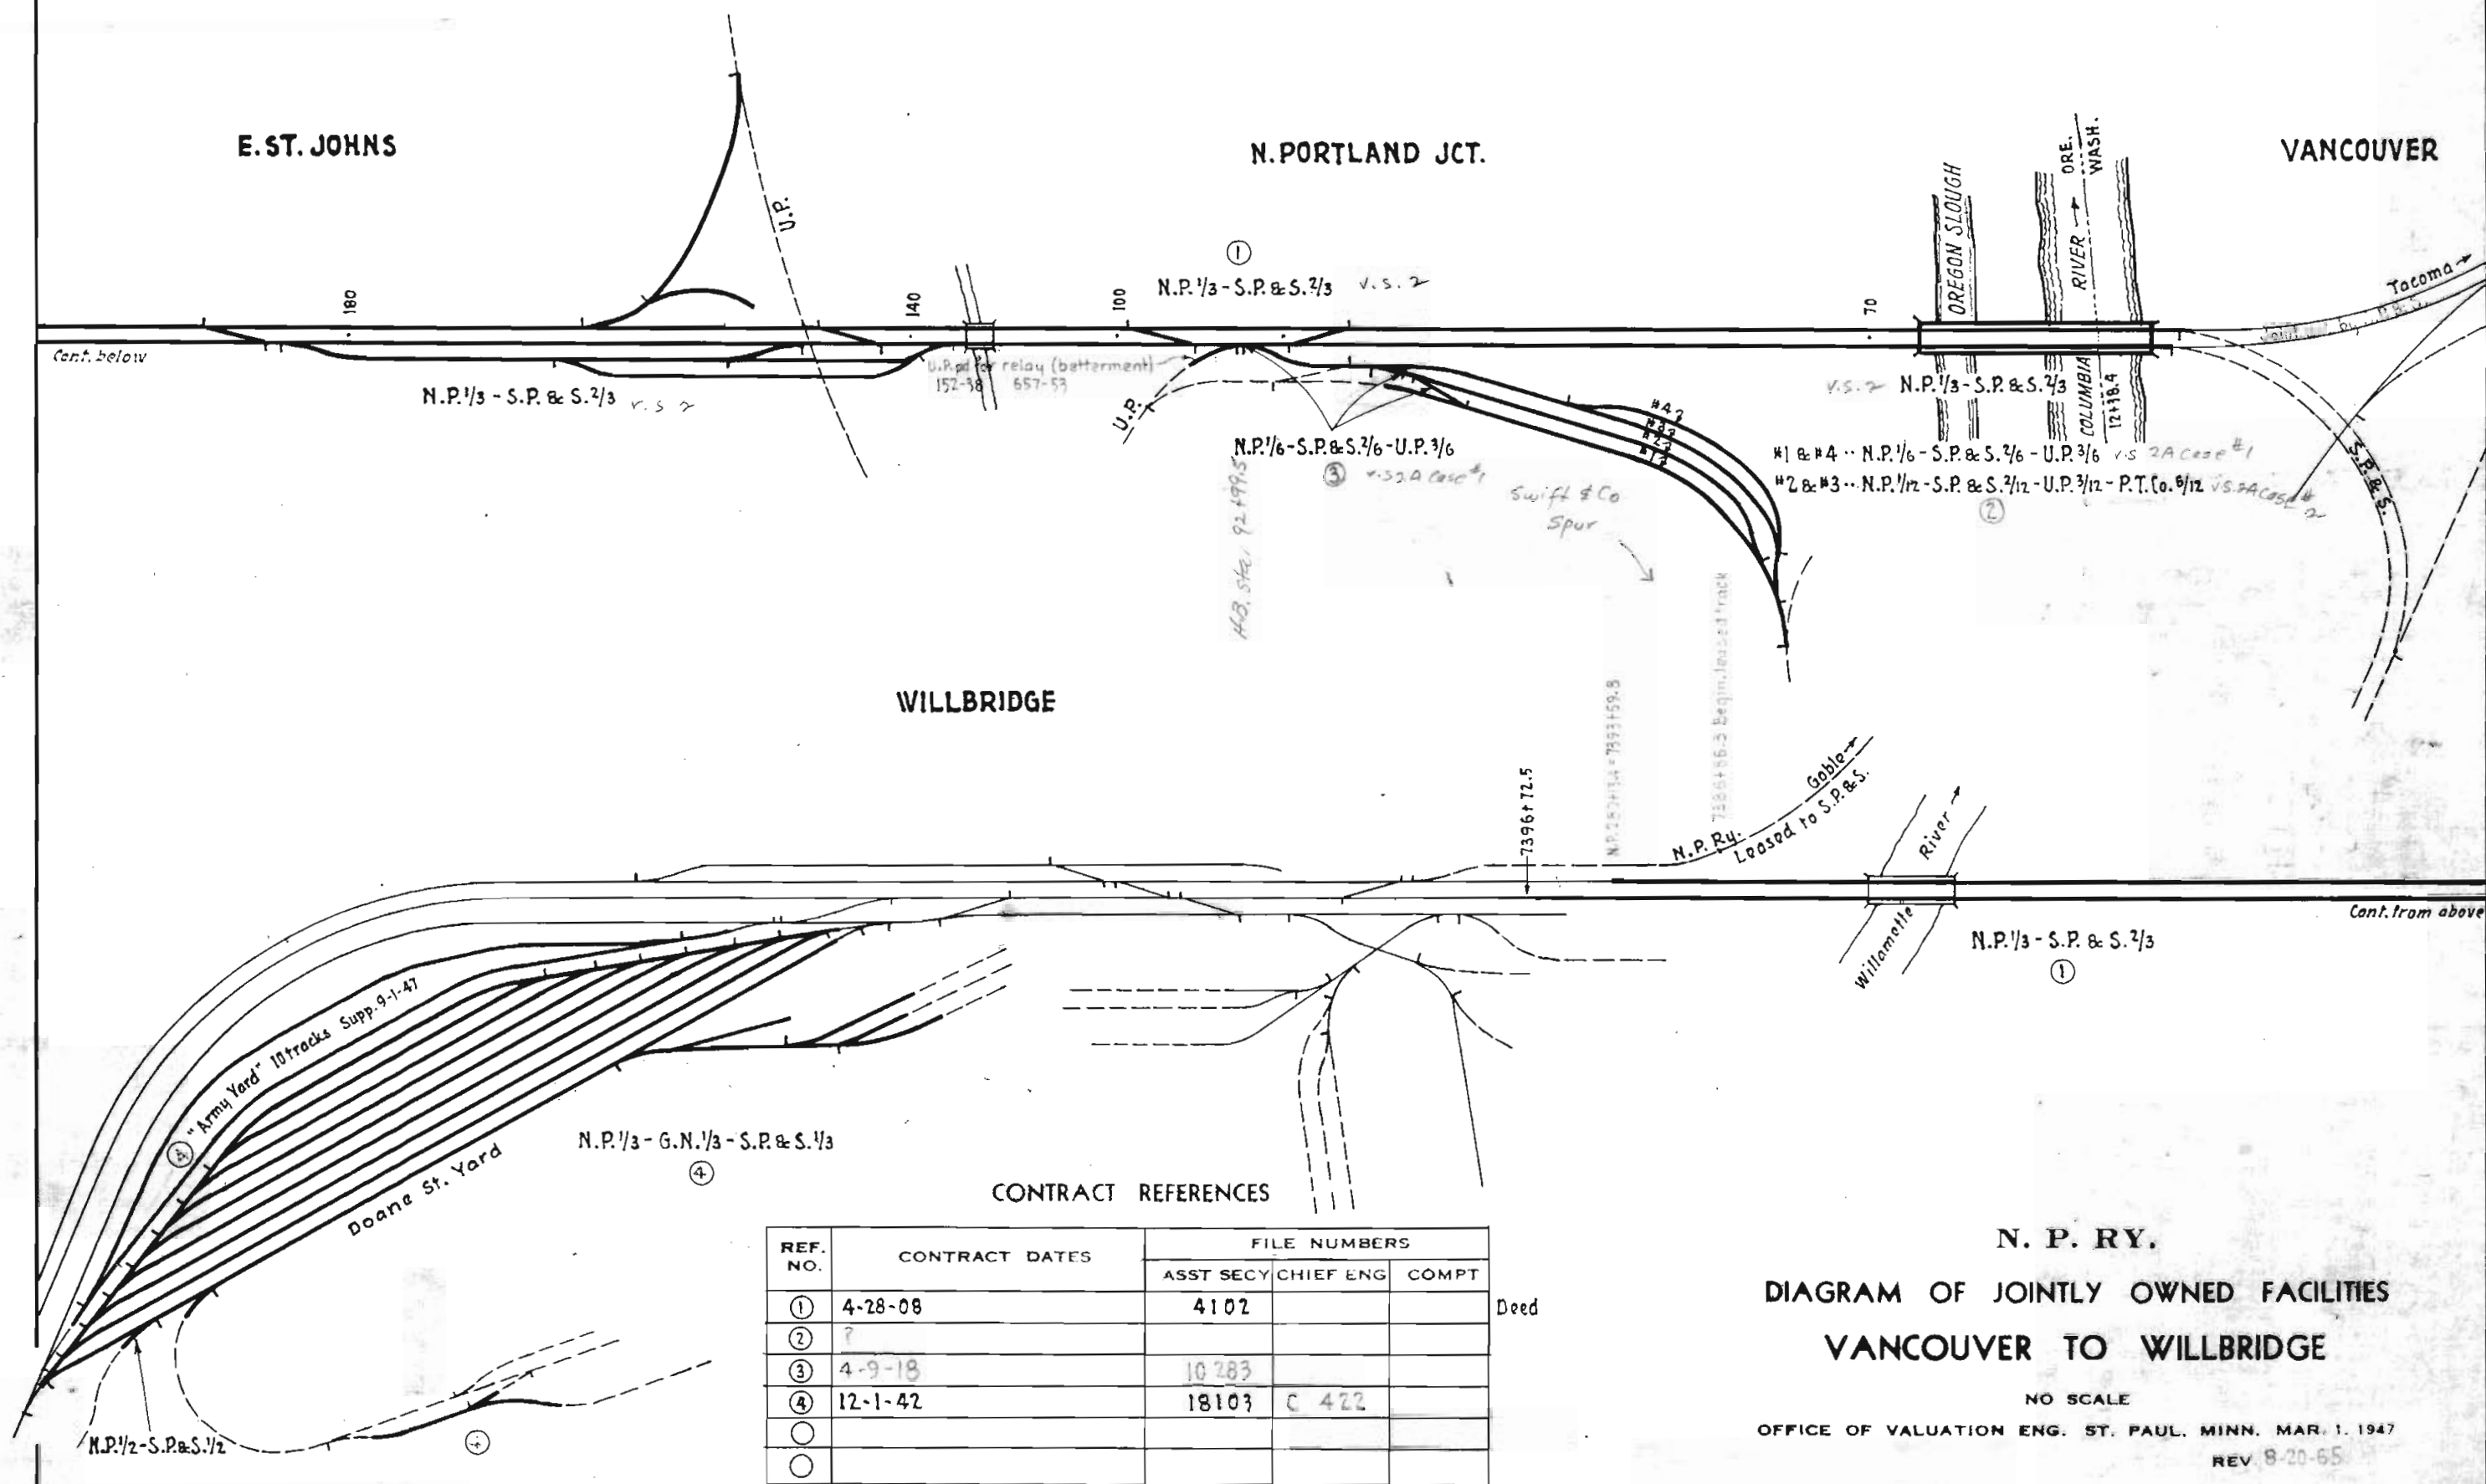

CONTRACT REFERENCES

REF. NO.	CONTRACT DATES	FILE NUMBERS		
		ASST SECY	CHIEF ENG	COMPT
①	4-28-08	4102		
②	?			
③	4-9-18	10283		
④	12-1-42	18103	C 422	
○				
○				

Deed

N. P. RY.
 DIAGRAM OF JOINTLY OWNED FACILITIES
 VANCOUVER TO WILLBRIDGE
 NO SCALE
 OFFICE OF VALUATION ENG. ST. PAUL, MINN. MAR. 1, 1947
 REV 8-20-65